

PART OF SECTIONS 6 & 7, T.5N., R.1W., S.1E.S.M.
SHERWOOD MEADOWS SUBDIVISION

IN RIVERDALE CITY

SCALE 1" = 50'

155

PREFIX-05-155

SEE BOOK 5, PAGE 155

SEE BOOK 5, PAGE 154


SEE BOOK 5
 PAGE 143

SEE BOOK 6
 PAGE 4

SEE BOOK 6, PAGE 2

PROPERTY & DRAINAGE
 EASEMENT EACH SIDE
 OF PROPERTY LINE AS
 INDICATED BY DASHED
 LINES

FOR COMPLETE ENG. DATA
 SEE ORIG. DES. PLAT IN
 BOOK 20, PAGE 63

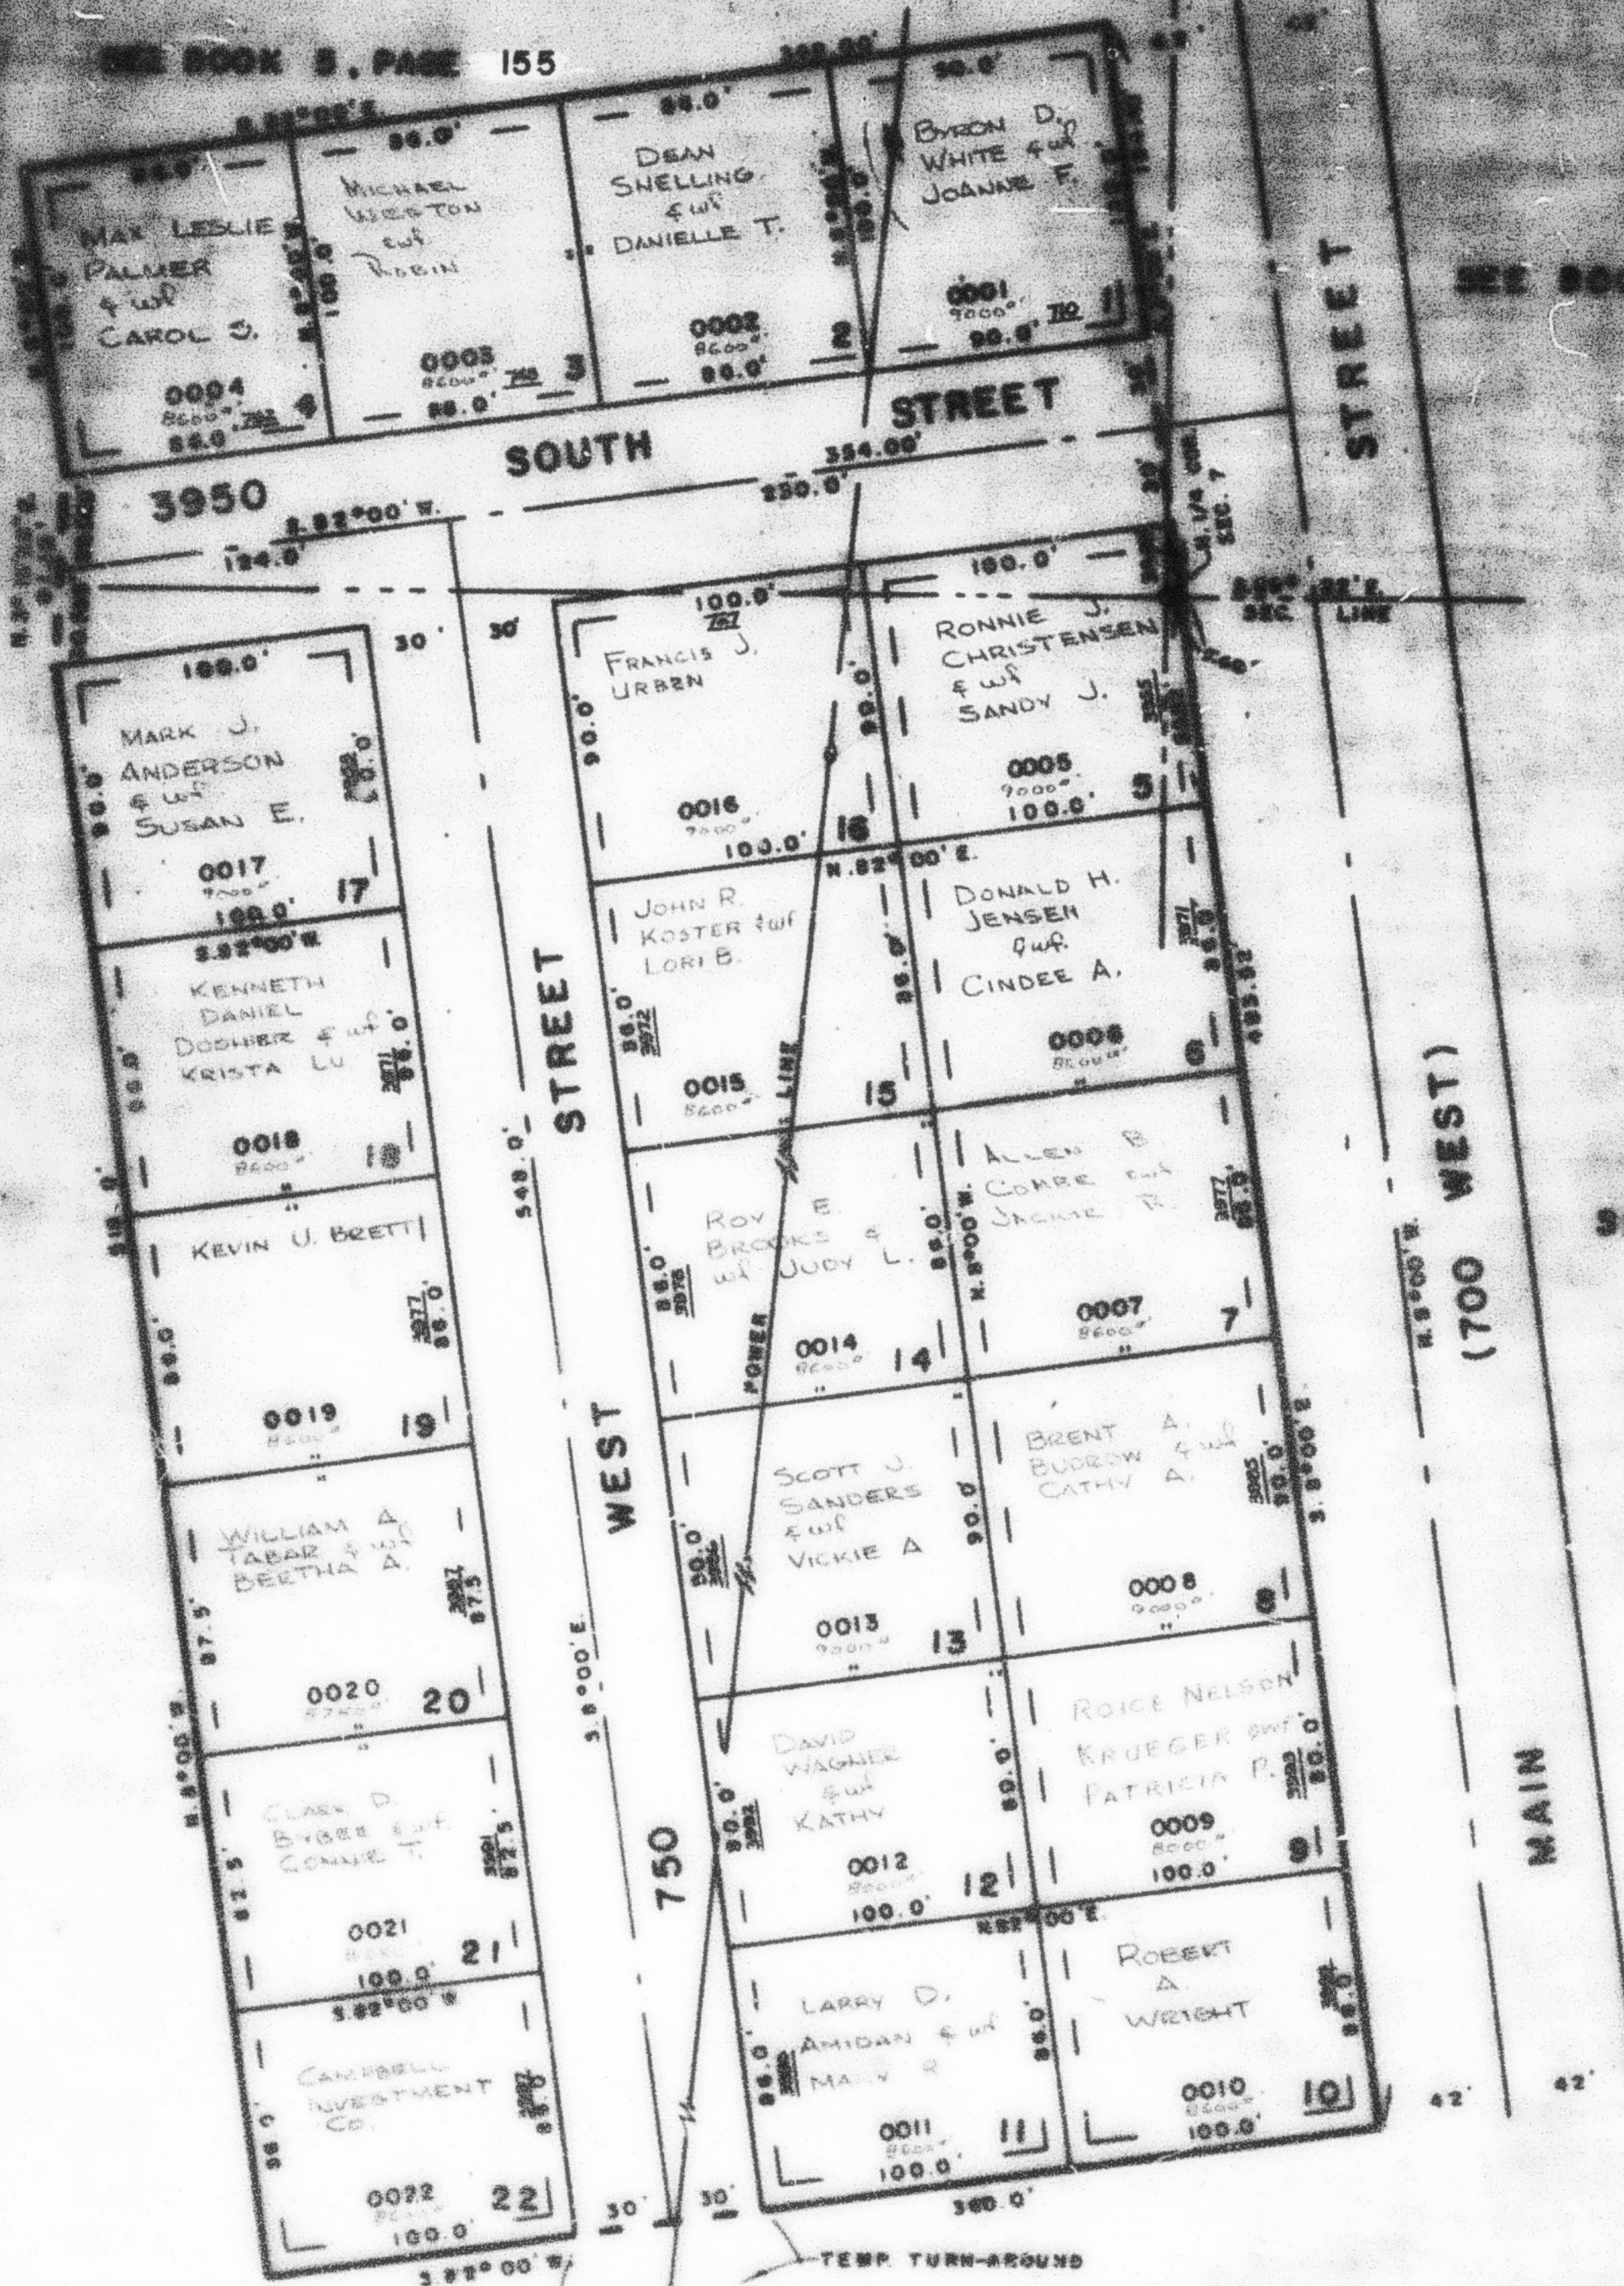

SEE PAGE 4