

PART OF SECTIONS 6 & 7, T.5N., R.1W., S.L.B. & M.
SHERWOOD MEADOWS SUBDIVISION

159

TAXING UNIT: 26

IN RIVERDALE CITY

PREFIX: 06 - 159

SCALE 1" = 50'

SEE BOOK 5, PAGE 155

SEE BOOK 5, PAGE 144


SEE BOOK 5
 PAGE 145

SEE BOOK 6
 PAGE 4

SEE BOOK 6, PAGE 2

UTILITY & DRAINAGE
 EASEMENT EACH SIDE
 OF PROPERTY LINE AS
 INDICATED BY DASHED
 LINES

FOR COMPLETE ENG. DATA
 SEE ORIG. DEED. PLAT IN
 BOOK 20, PAGE 65

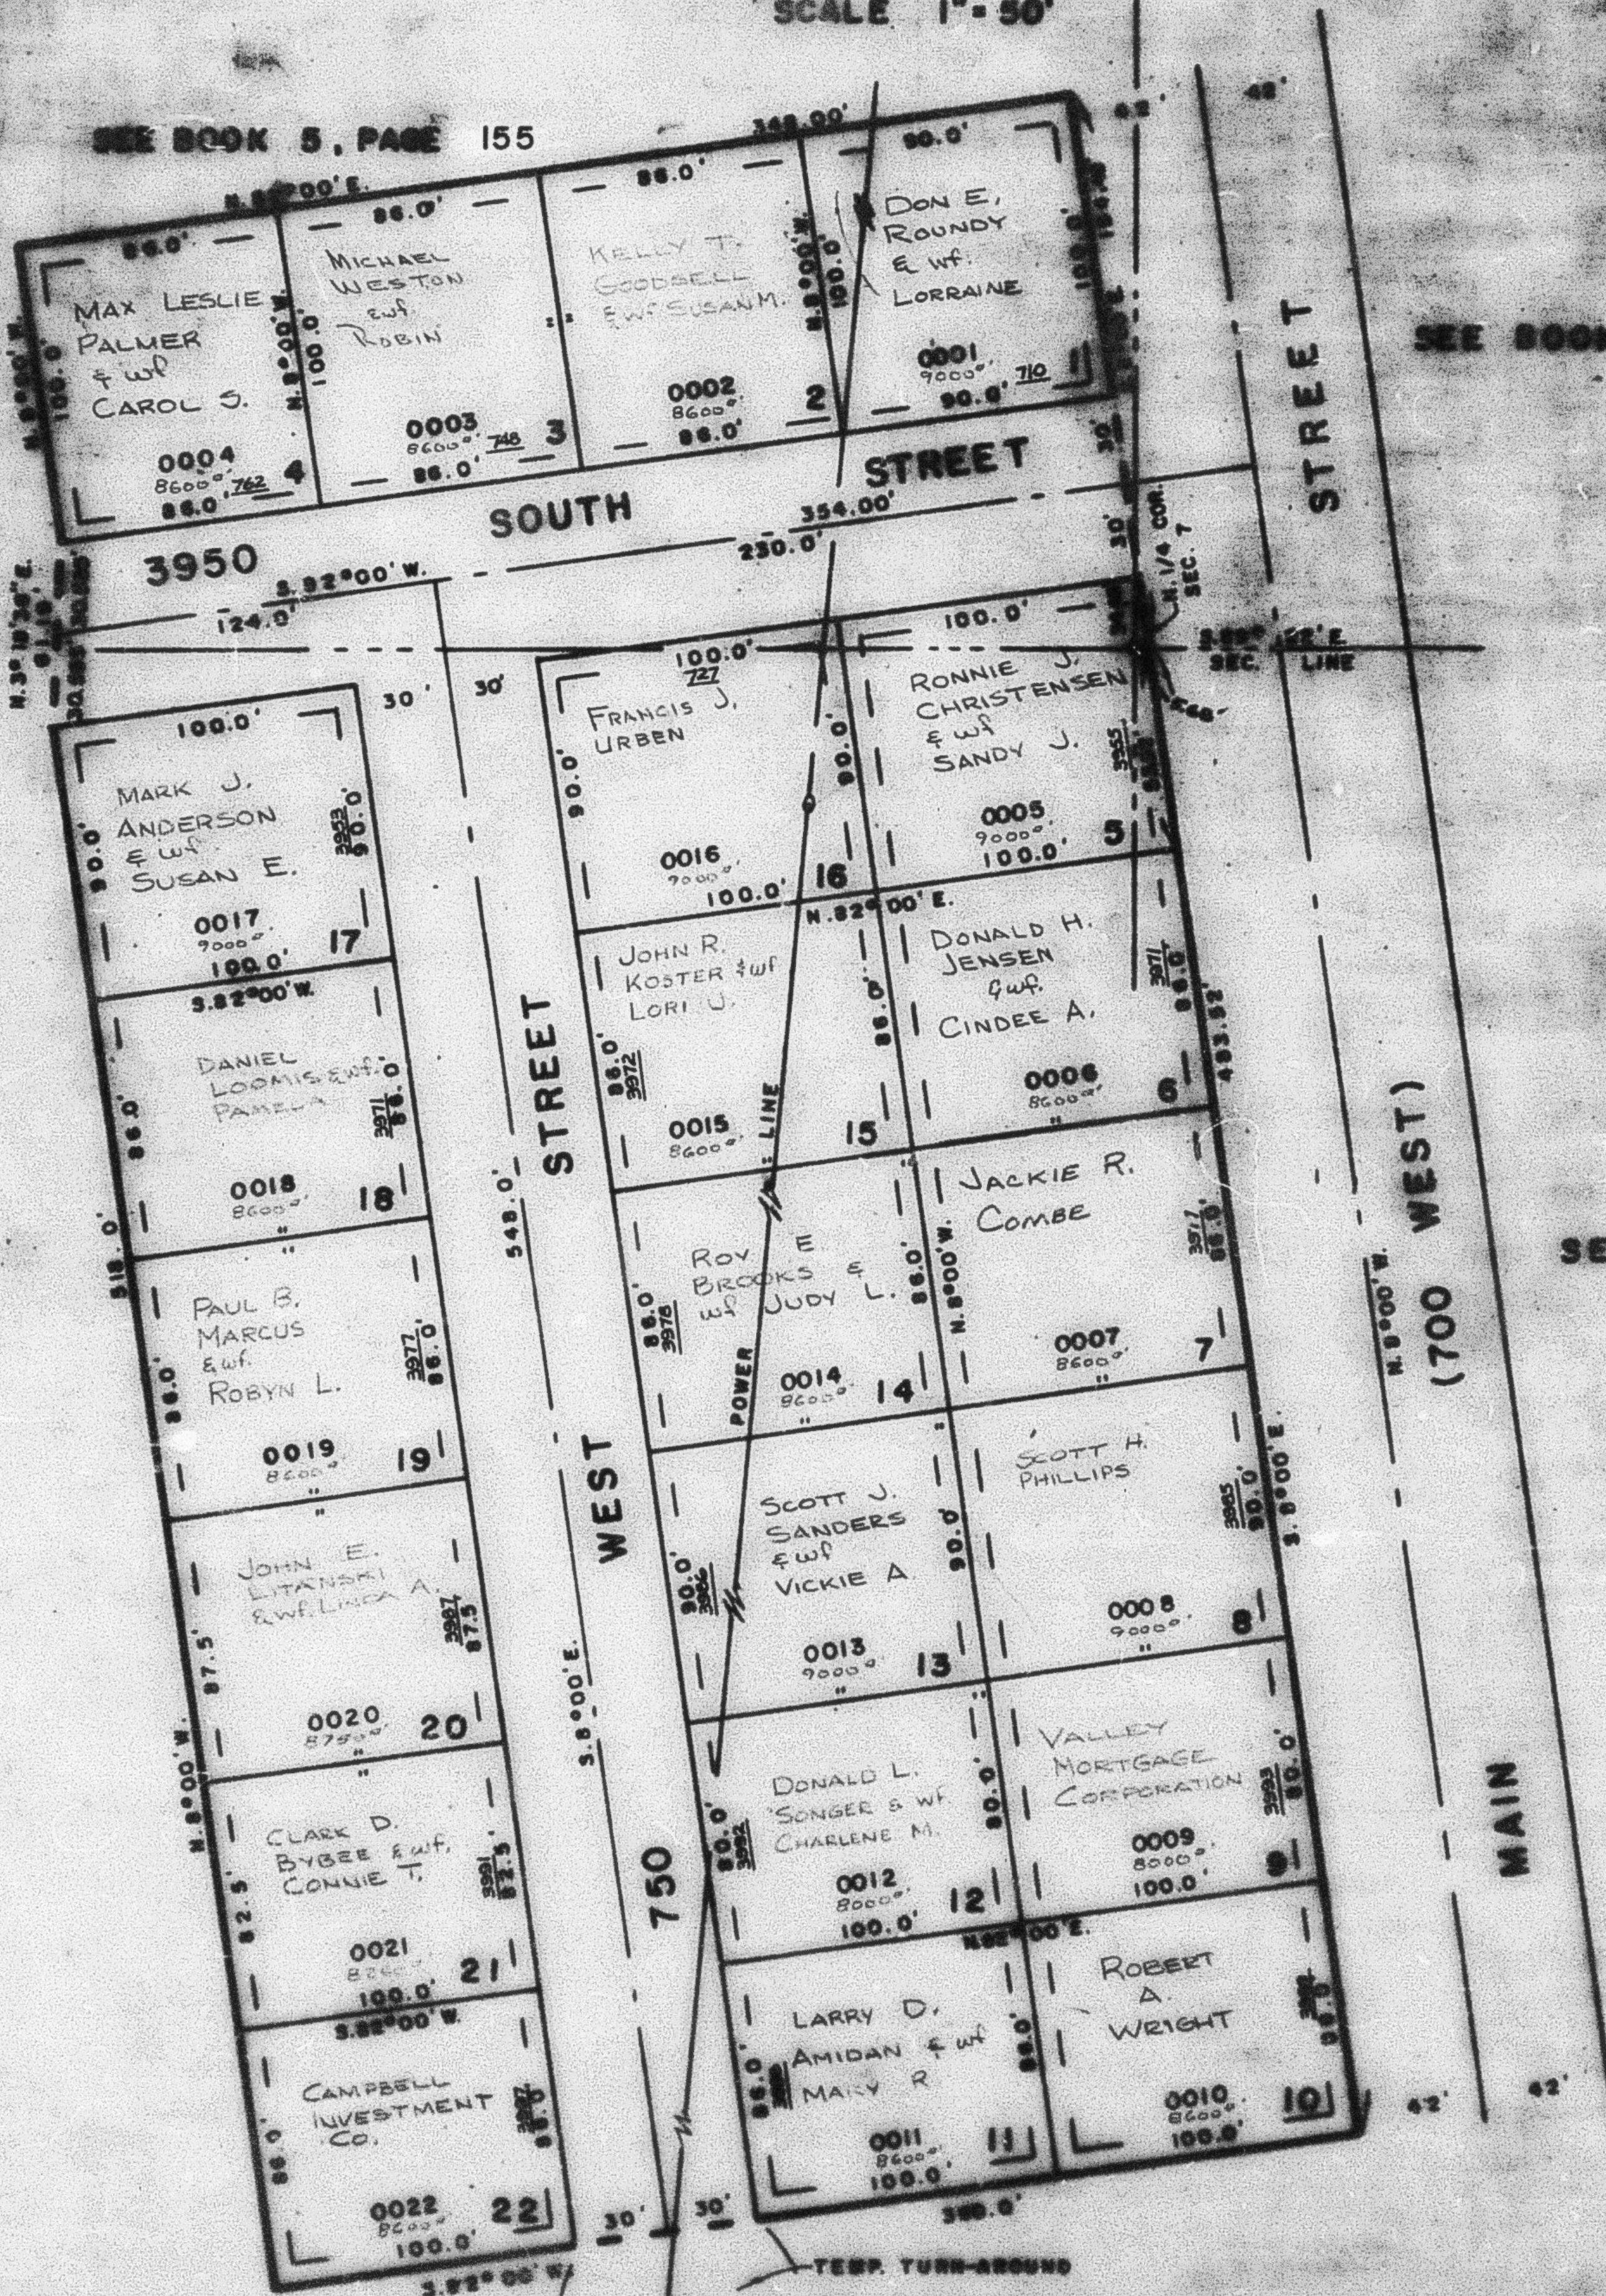

SEE PAGE 4