

PART OF SECTIONS 6 & 7 T.5N., R.1W., S.L.B. & M.  
SHERWOOD MEADOWS SUBDIVISION

IN RIVERDALE CITY  
SCALE 1" = 50'

TAXING UNIT: 26

SEE BOOK 5, PAGE 155

SEE BOOK 5  
PAGE 145


SEE BOOK 5  
PAGE 144

SEE BOOK 6  
PAGE 2

SEE BOOK 6  
PAGE 4

FOR COMPLETE ENG DATA SEE  
ORIGINAL DEDICATION PLAT IN  
BOOK 20, PAGE 65 OF RECORDS.

7' UTILITY & DRAINAGE EASEMENTS EACH  
SIDE OF PROPERTY LINES AS INDICATED  
BY DASHED LINES EXCEPT AS OTHERWISE  
SHOWN.

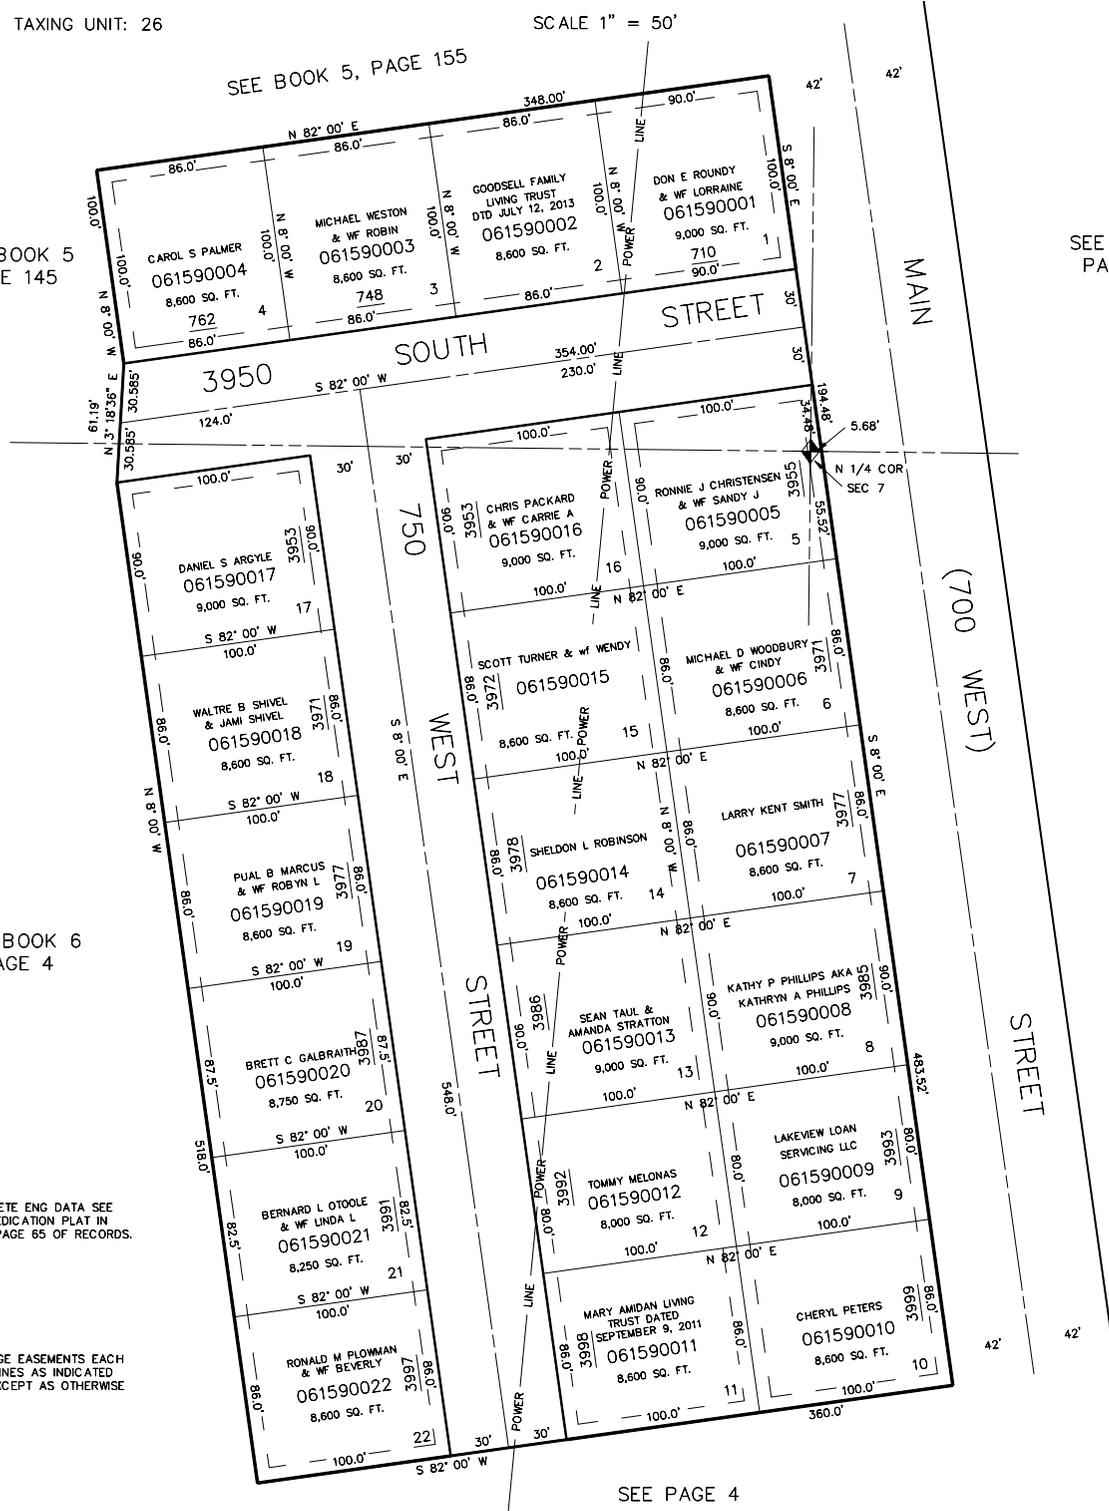

SEE PAGE 4