

PART OF S.E. 1/4, SEC. 10, T.5N., R.1W., S.L.B. & M.

160

TAXING UNIT: 25

# EVANS ACRES

PREFIX: 06-160

P.R.U.D.


LOTS 1-4

IN WEBER COUNTY

SCALE: 1" = 50'

EXCEPT WHERE OTHERWISE SHOWN  
ALL LOTS ARE EVANS

SEE PAGE 96

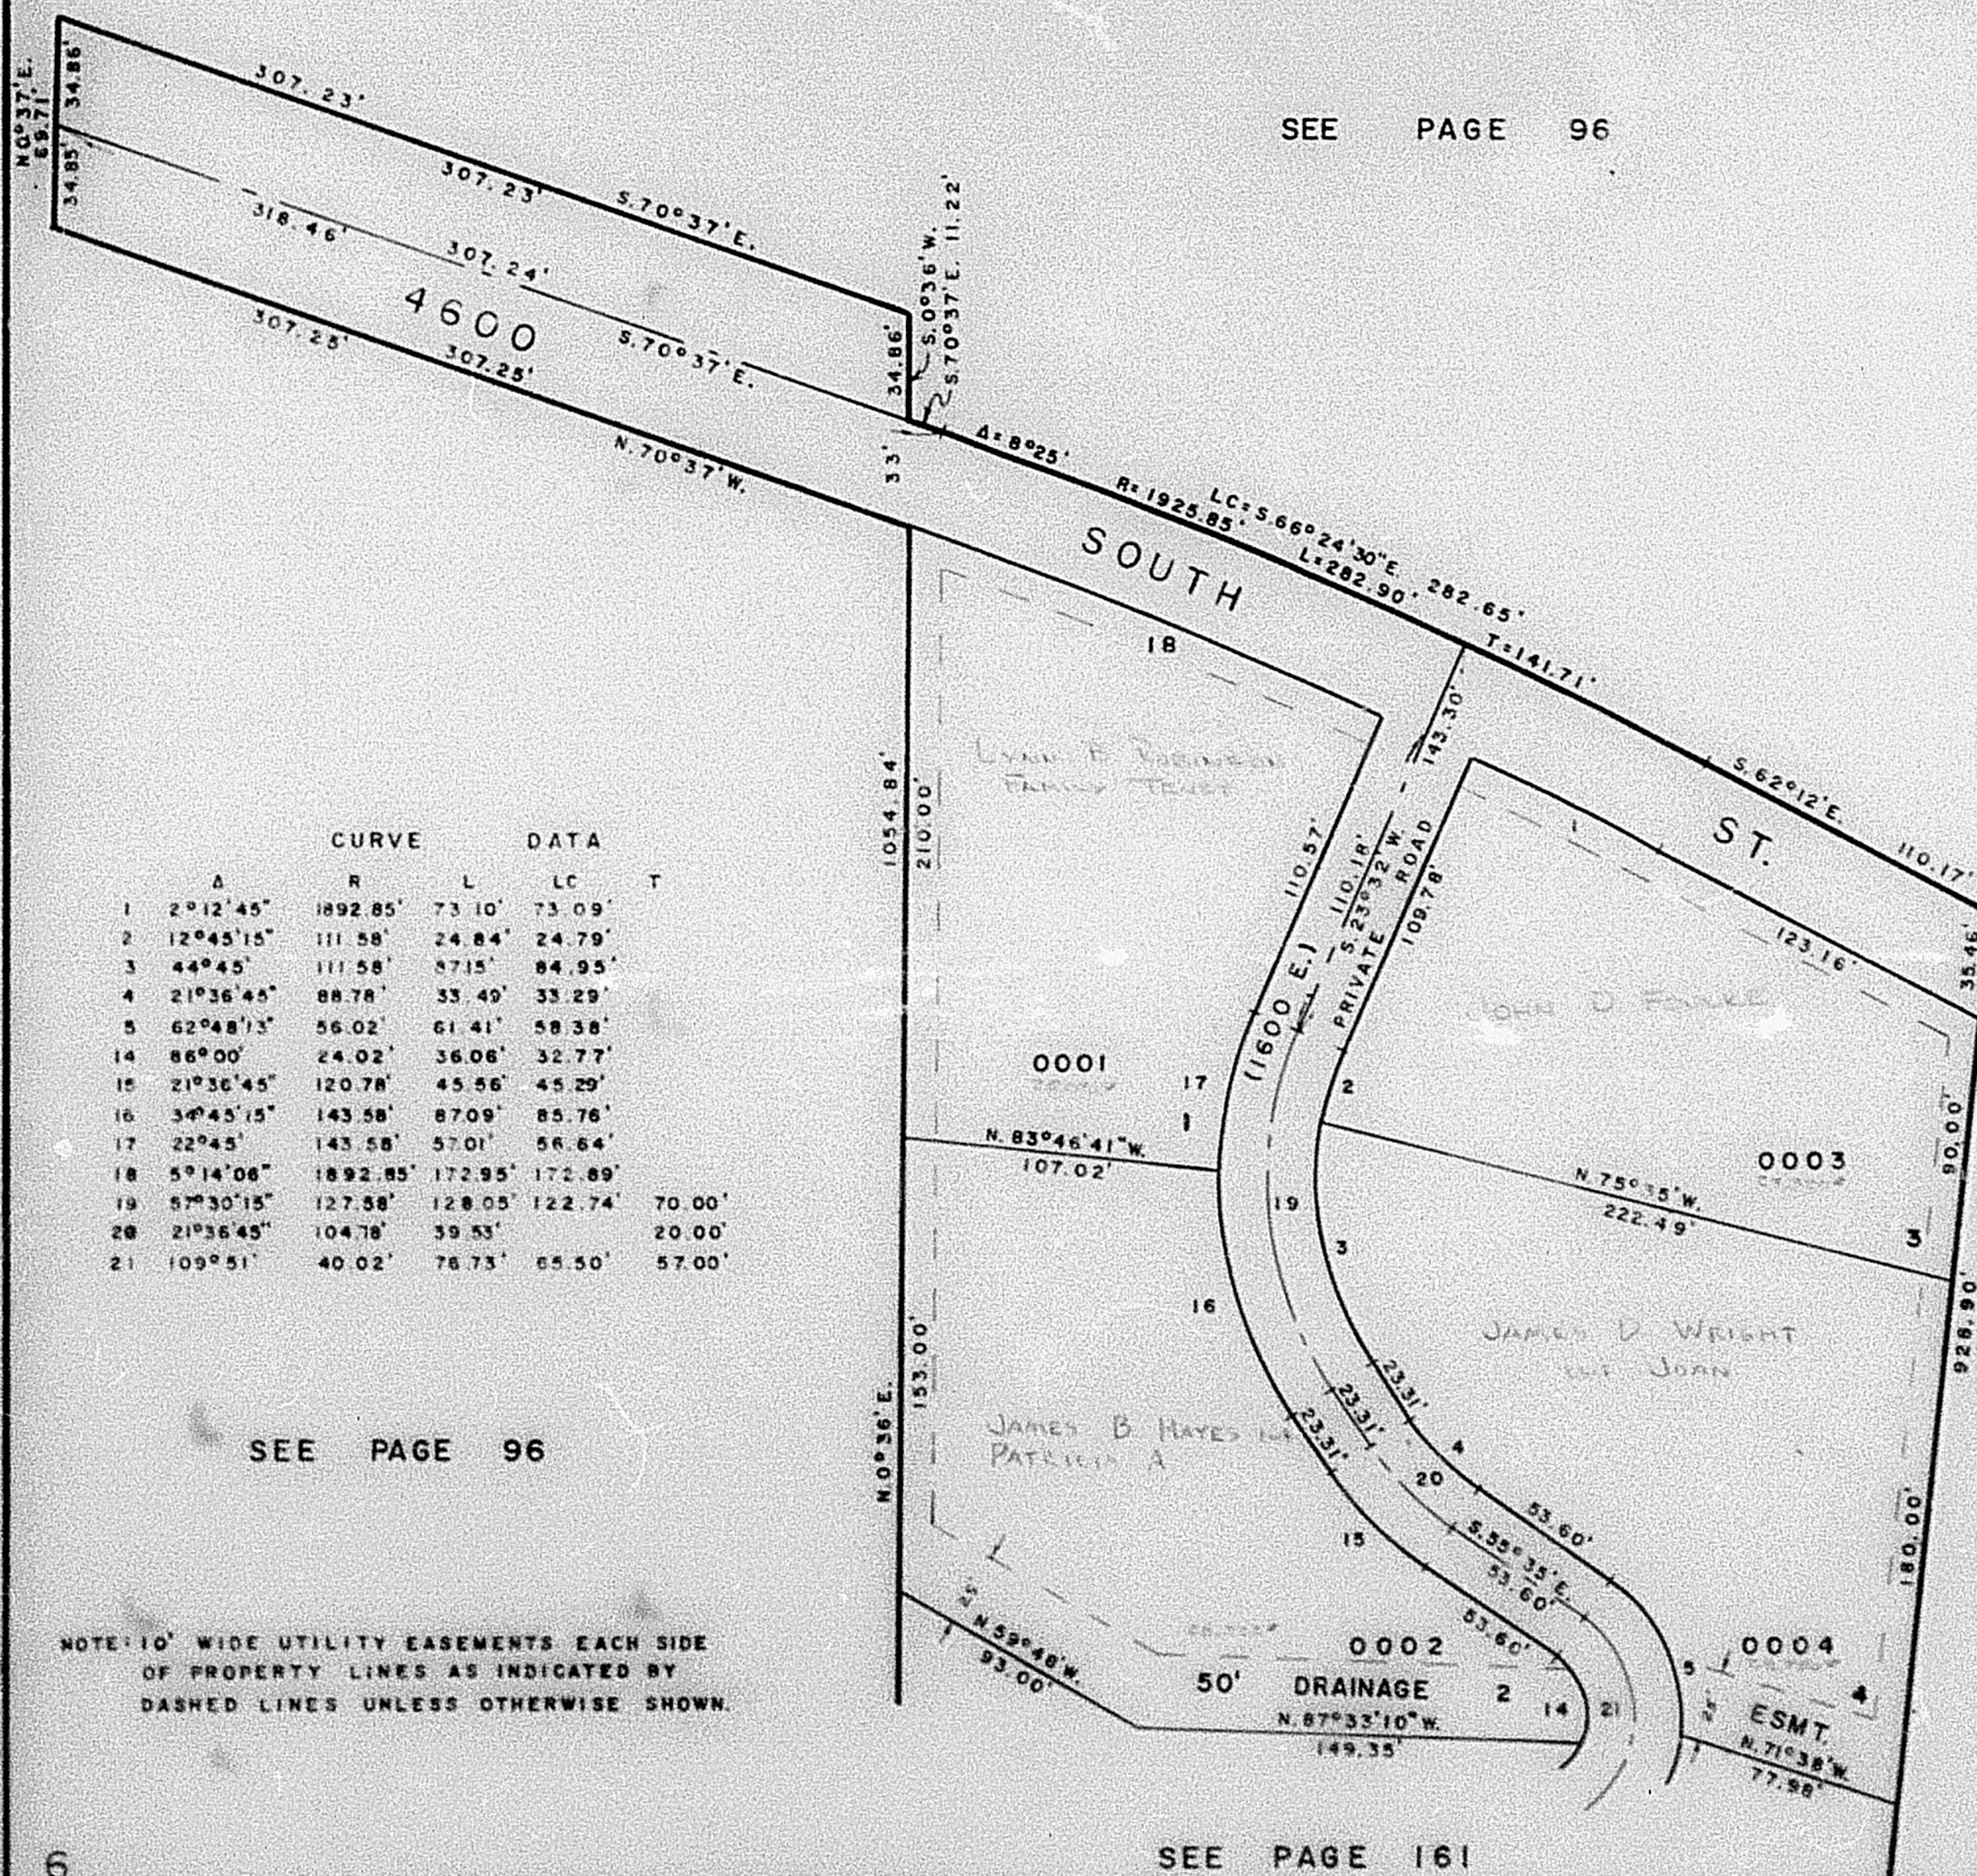

SEE PAGE 96

SEE PAGE 96

NOTE: 10' WIDE UTILITY EASEMENTS EACH SIDE  
OF PROPERTY LINES AS INDICATED BY  
DASHED LINES UNLESS OTHERWISE SHOWN.

FOR COMPLETE ENG. DATA  
SEE ORIG. DED. PLAT IN  
BOOK 21, PAGE 8

SEE PAGE 161

G.W.G. 12-77