

TAXING UNIT: 25

EVANS ACRES

PREFIX: 06-160

P.R.U.D.

LOTS 1-4

IN WEBER COUNTY


SCALE: 1" = 50'

SEE PAGE 96

	A	R	L	LC	T
1	2°12'45"	1892.85'	73.10'	73.09'	
2	12°45'15"	111.58'	24.84'	24.79'	
3	44°45'	111.58'	87.15'	84.95'	
4	21°36'45"	88.78'	33.49'	33.29'	
5	62°48'13"	58.02'	61.41'	59.38'	
14	86°00'	24.02'	36.08'	32.77'	
15	21°36'45"	120.78'	45.56'	45.29'	
16	34°45'15"	143.58'	87.09'	85.76'	
17	22°45'	143.58'	57.01'	56.64'	
18	5°14'06"	1892.85'	172.95'	172.89'	
19	57°30'15"	127.58'	128.05'	122.74'	70.00'
20	21°36'45"	104.78'	39.53'		20.00'
21	109°51'	40.02'	76.73'	65.50'	57.00'

SEE PAGE 96

NOTE: 10' WIDE UTILITY EASEMENTS EACH SIDE OF PROPERTY LINES AS INDICATED BY DASHED LINES UNLESS OTHERWISE SHOWN.

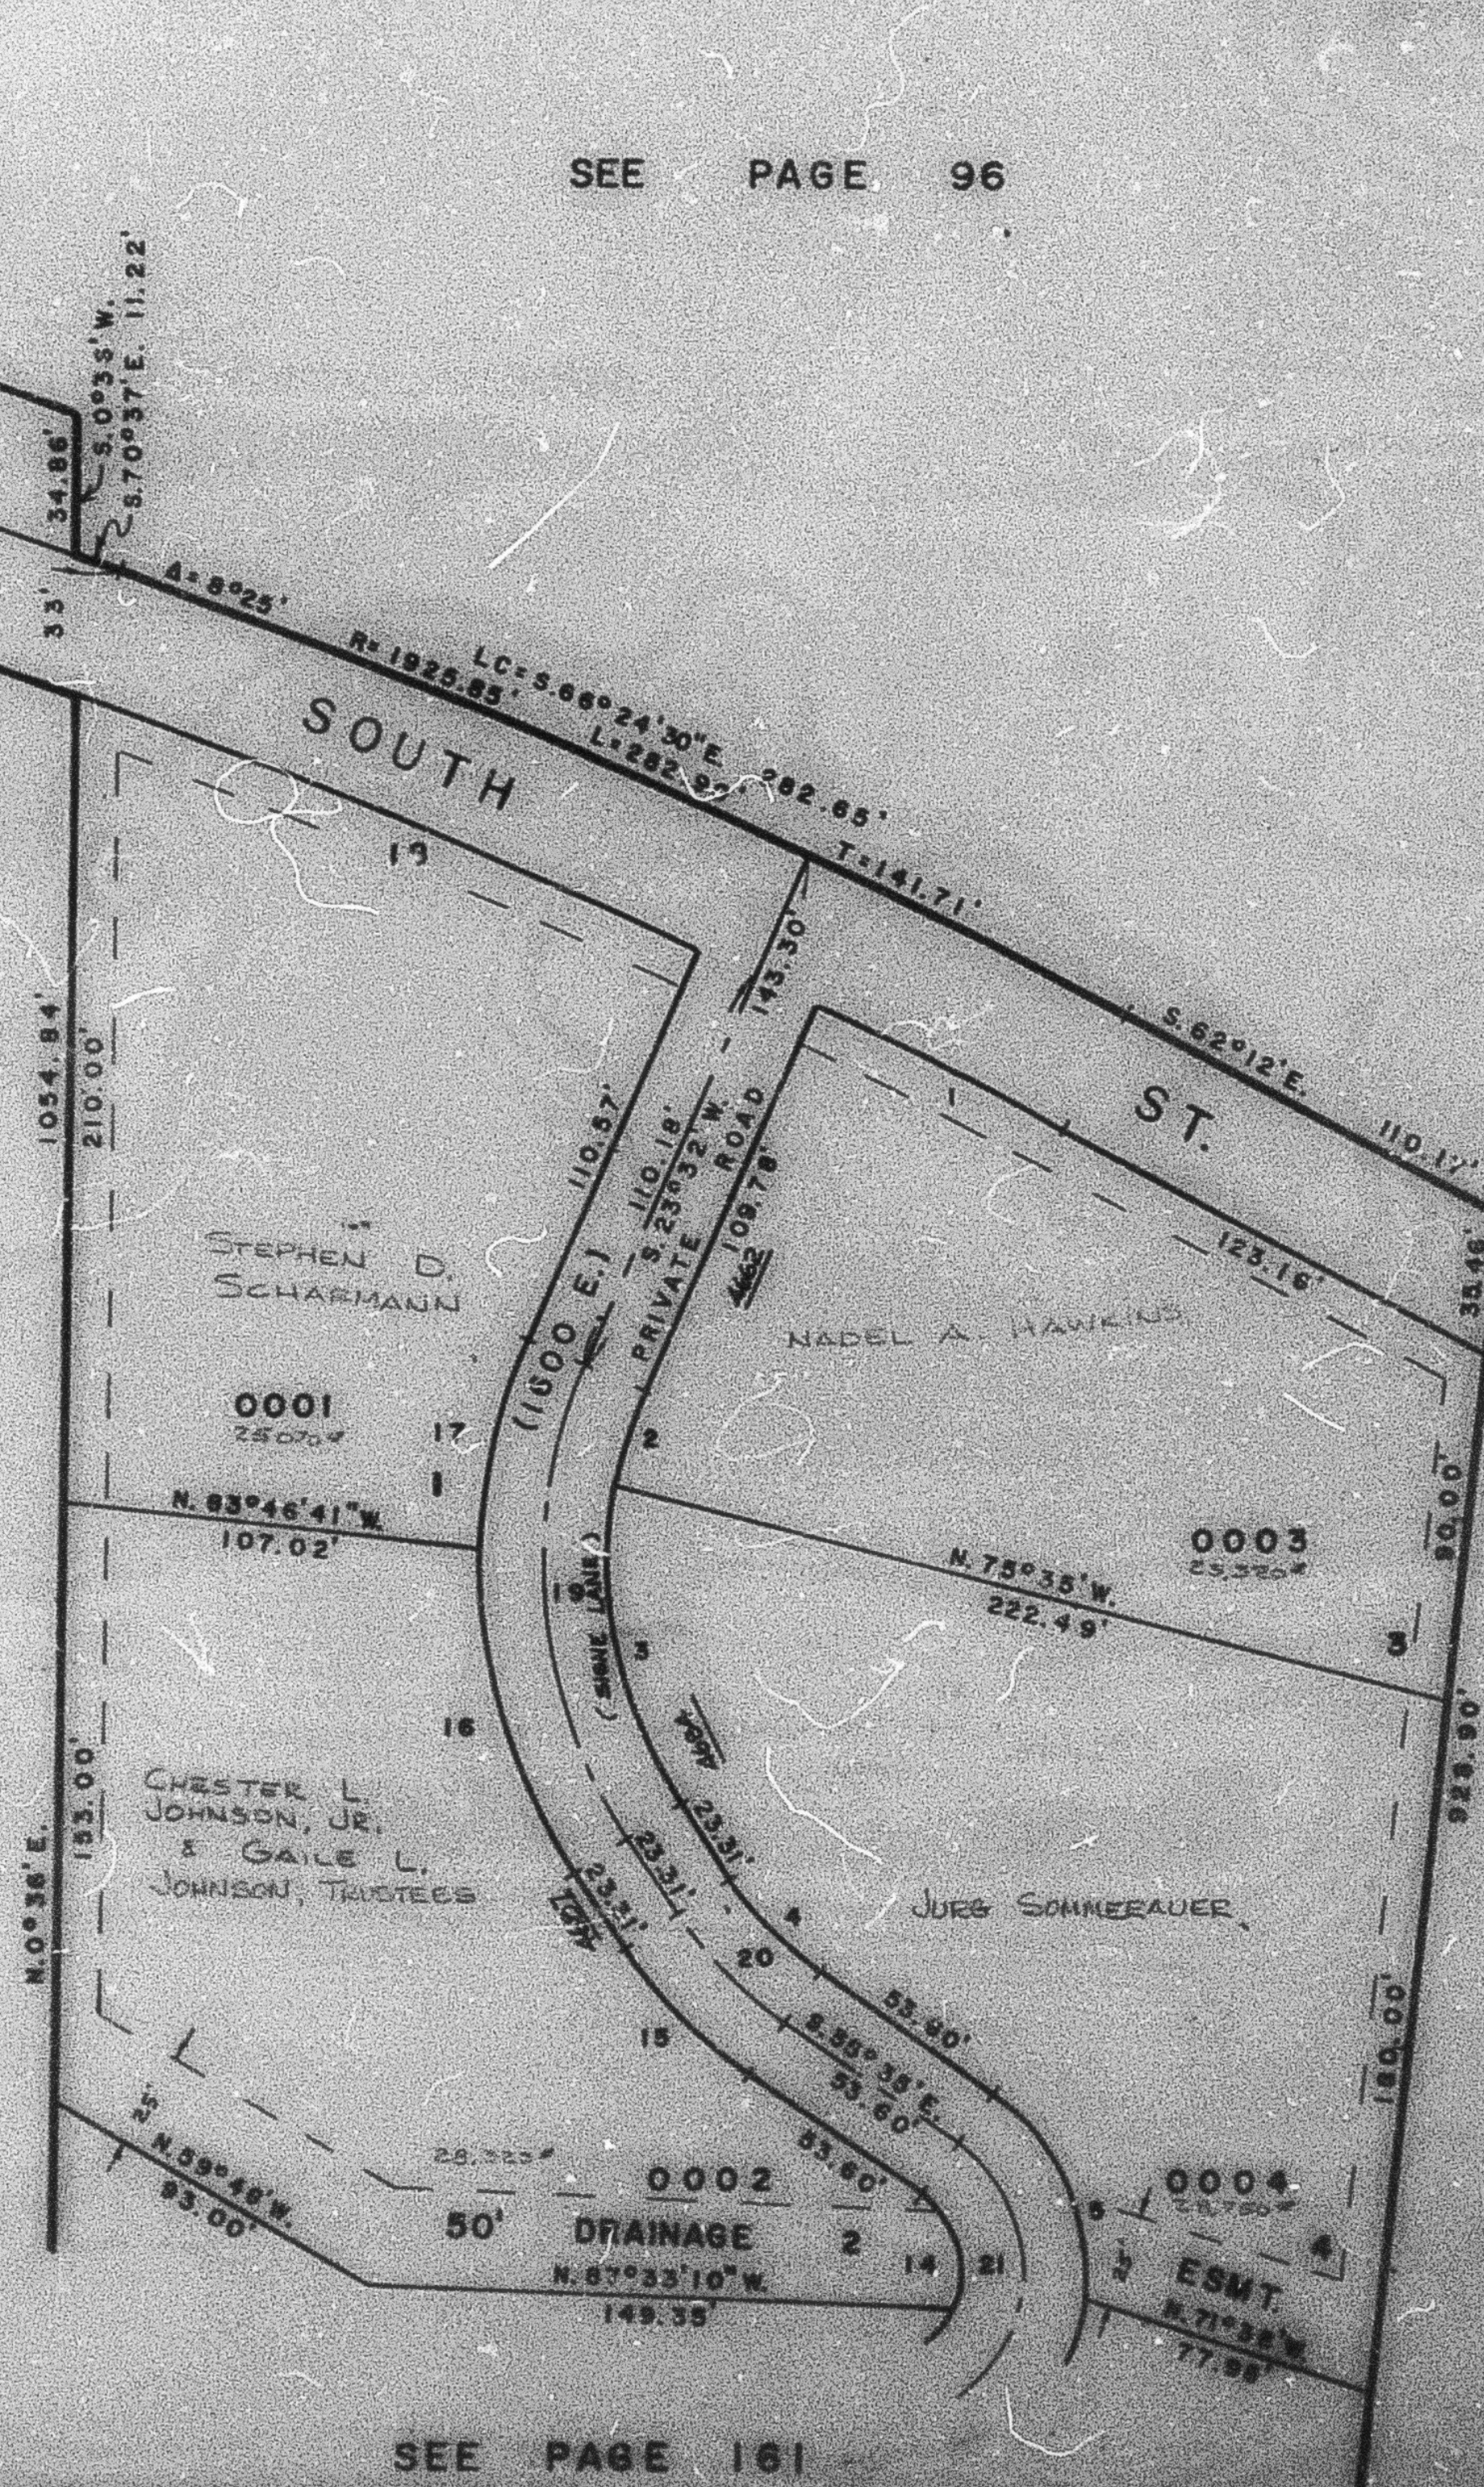

SEE PAGE 96

FOR COMPLETE SHG. DATA SEE ORIG. DED. PLAT IN BOOK 21, PAGE 9

SEE PAGE 161

G.W. 642-77