

TAXING UNIT: 25

EVANS ACRES

PREFIX: 06-160

P.R.U.D.

LOTS 1-4

IN WEBER COUNTY


SCALE: 1" = 50'

SEE PAGE 96

	Δ	R	L	LC	T
1	2°12'45"	1892.85'	73.10'	73.09'	122.00'
2	12°45'15"	111.58'	24.84'	24.79'	
3	44°45'	111.58'	87.15'	84.93'	
4	21°36'45"	88.78'	33.49'	33.29'	
5	62°48'13"	56.02'	61.41'	58.38'	
14	86°00'	24.02'	36.06'	32.77'	
15	21°36'45"	120.78'	45.56'	45.29'	
16	34°45'15"	143.58'	87.09'	85.76'	
17	22°45'	143.58'	57.01'	56.64'	
18	5°14'06"	1892.85'	172.95'	172.89'	
19	57°30'15"	127.58'	128.05'	122.74'	70.00'
20	21°36'45"	104.78'	39.53'	39.53'	20.00'
21	109°51'	40.02'	76.73'	65.50'	57.00'

SEE PAGE 205

NOTE: 10' WIDE UTILITY EASEMENTS EACH SIDE
OF PROPERTY LINES AS INDICATED BY
DASHED LINES UNLESS OTHERWISE SHOWN.

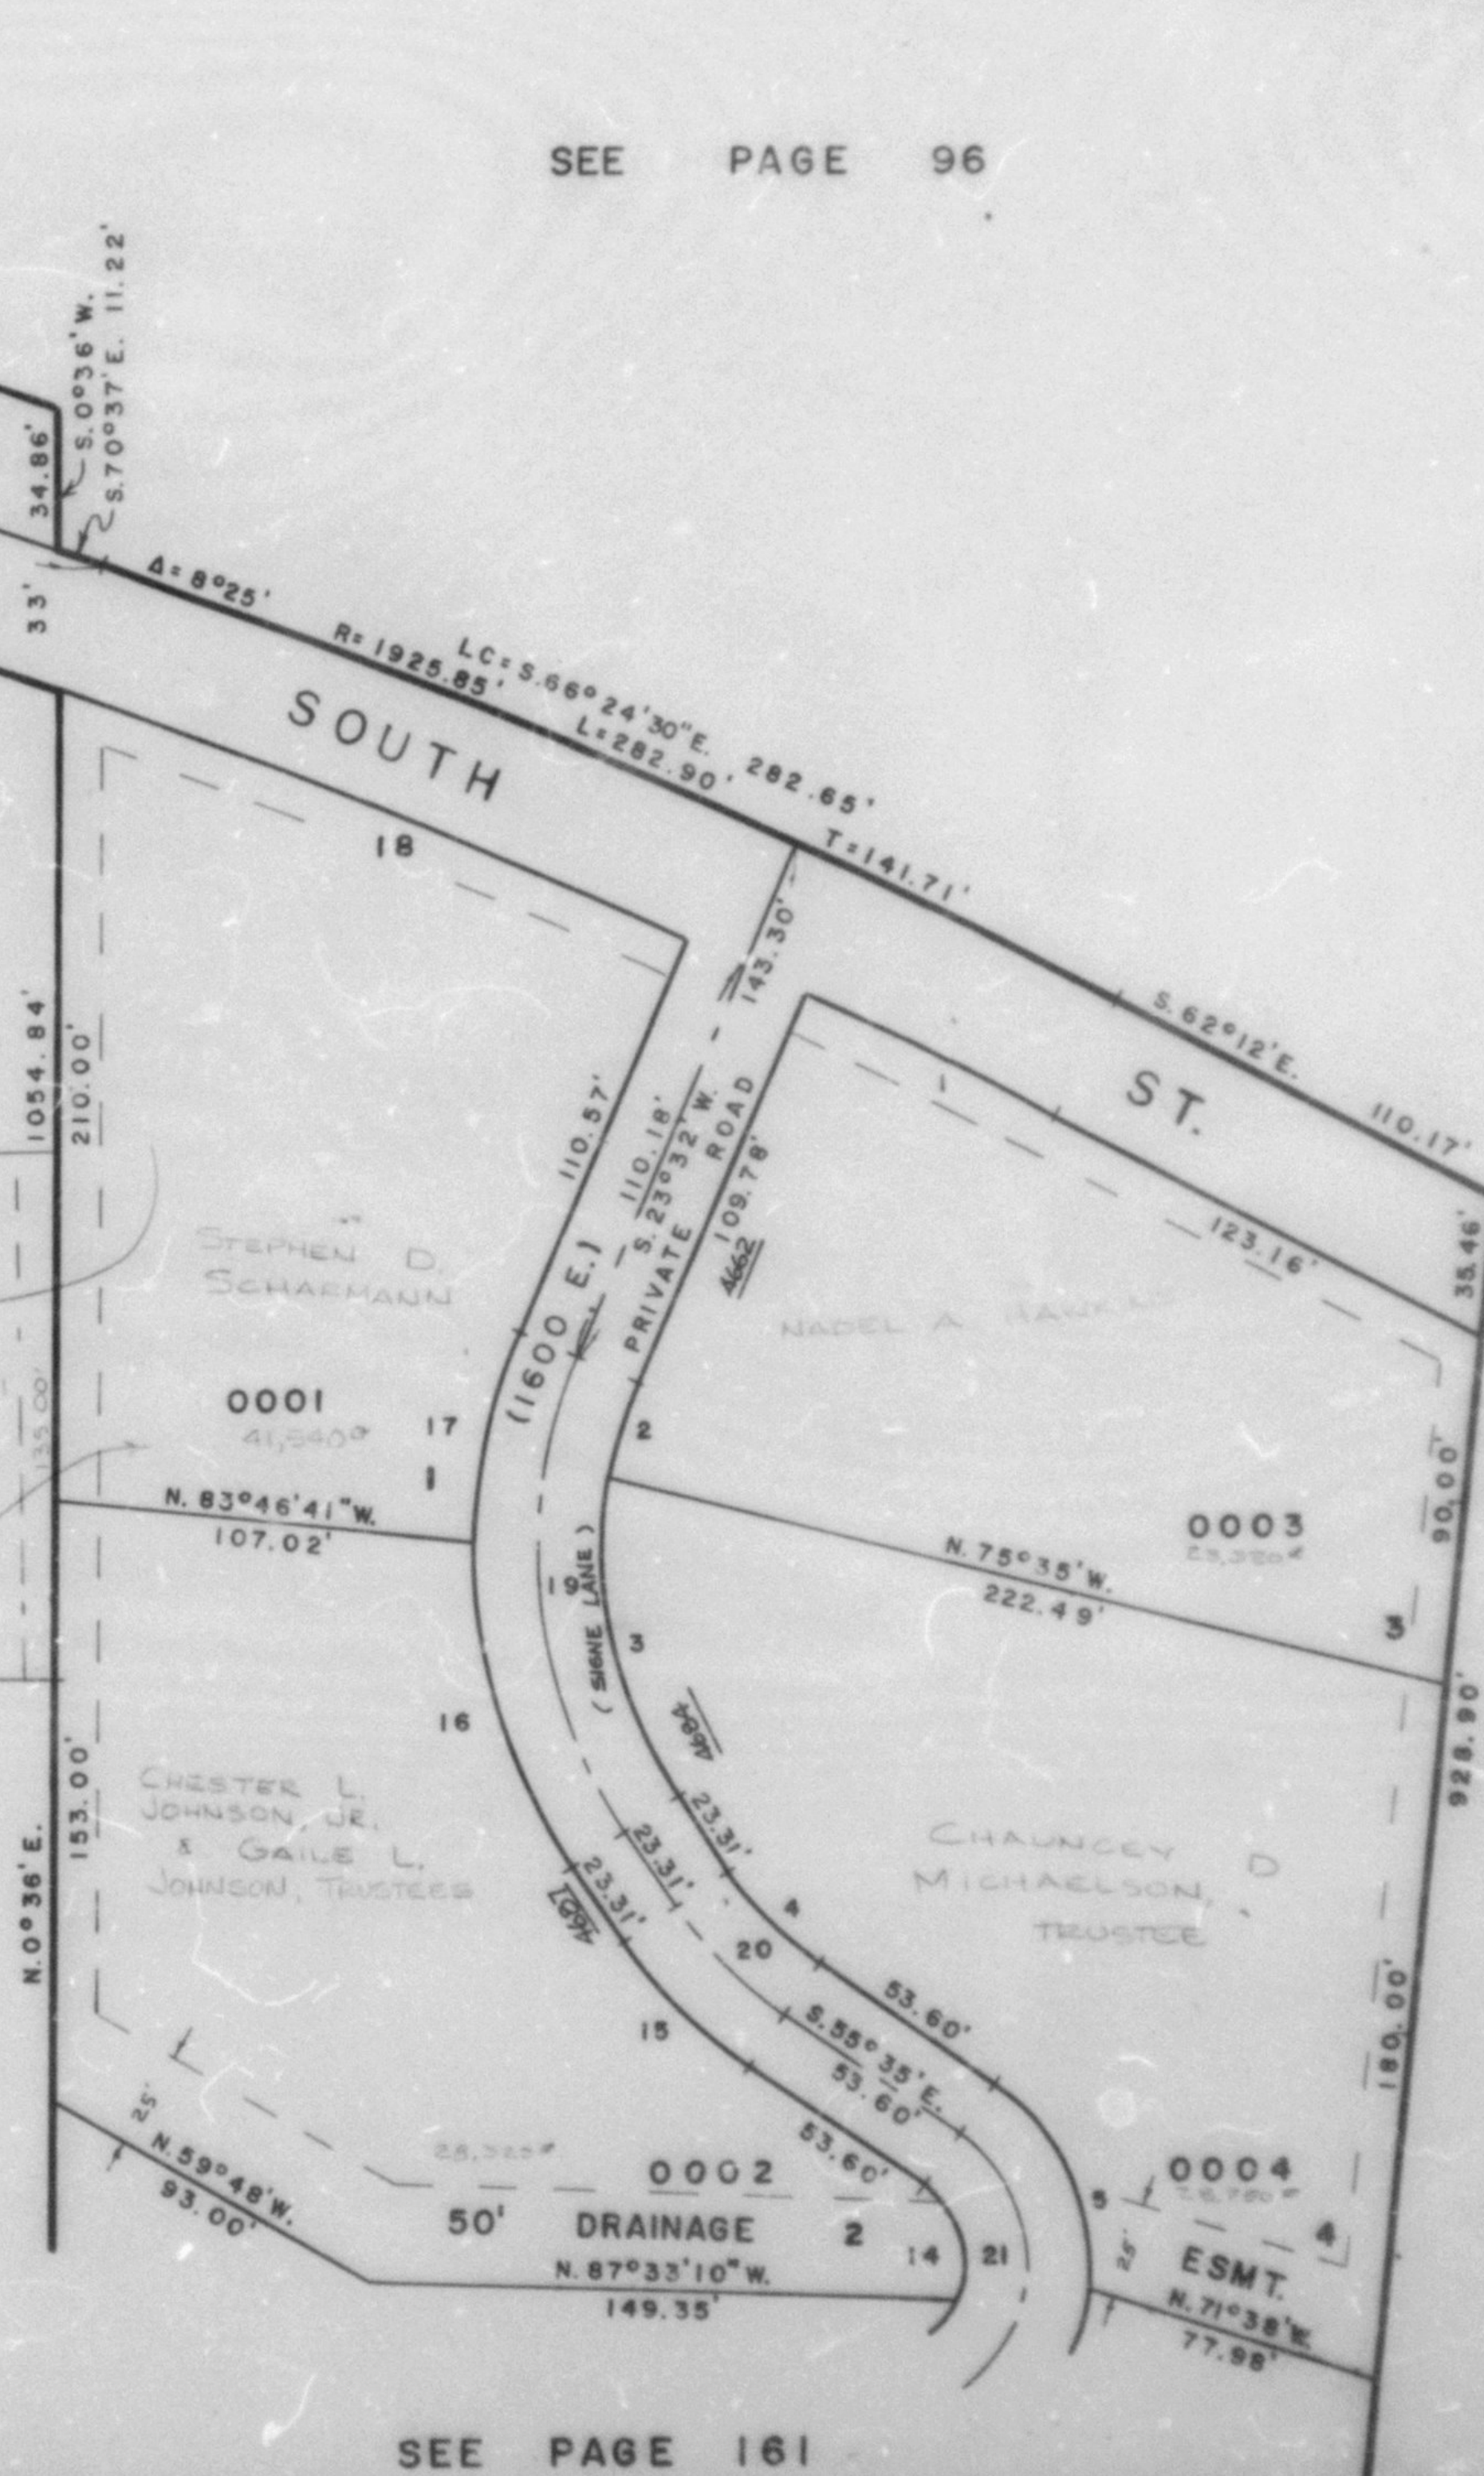

SEE PAGE 96

FOR COMPLETE ENG. DATA
SEE ORIG. DED. PLAT IN
BOOK 21, PAGE 8

SEE PAGE 161

G.W.S. 12-77