

TAXING UNIT: 23

EVANS ACRES

PREFIX: 06-161

P.R.U.D.

LOTS 5-8

IN WEBER COUNTY


SCALE: 1" = 50'

SEE PAGE 160

EXCEPT WHERE OTHERWISE SHOWN
ALL LOTS OWNED BY:EVAN F. EVANS
and DORIS K.

SEE PAGE 96

SEE PAGE 96

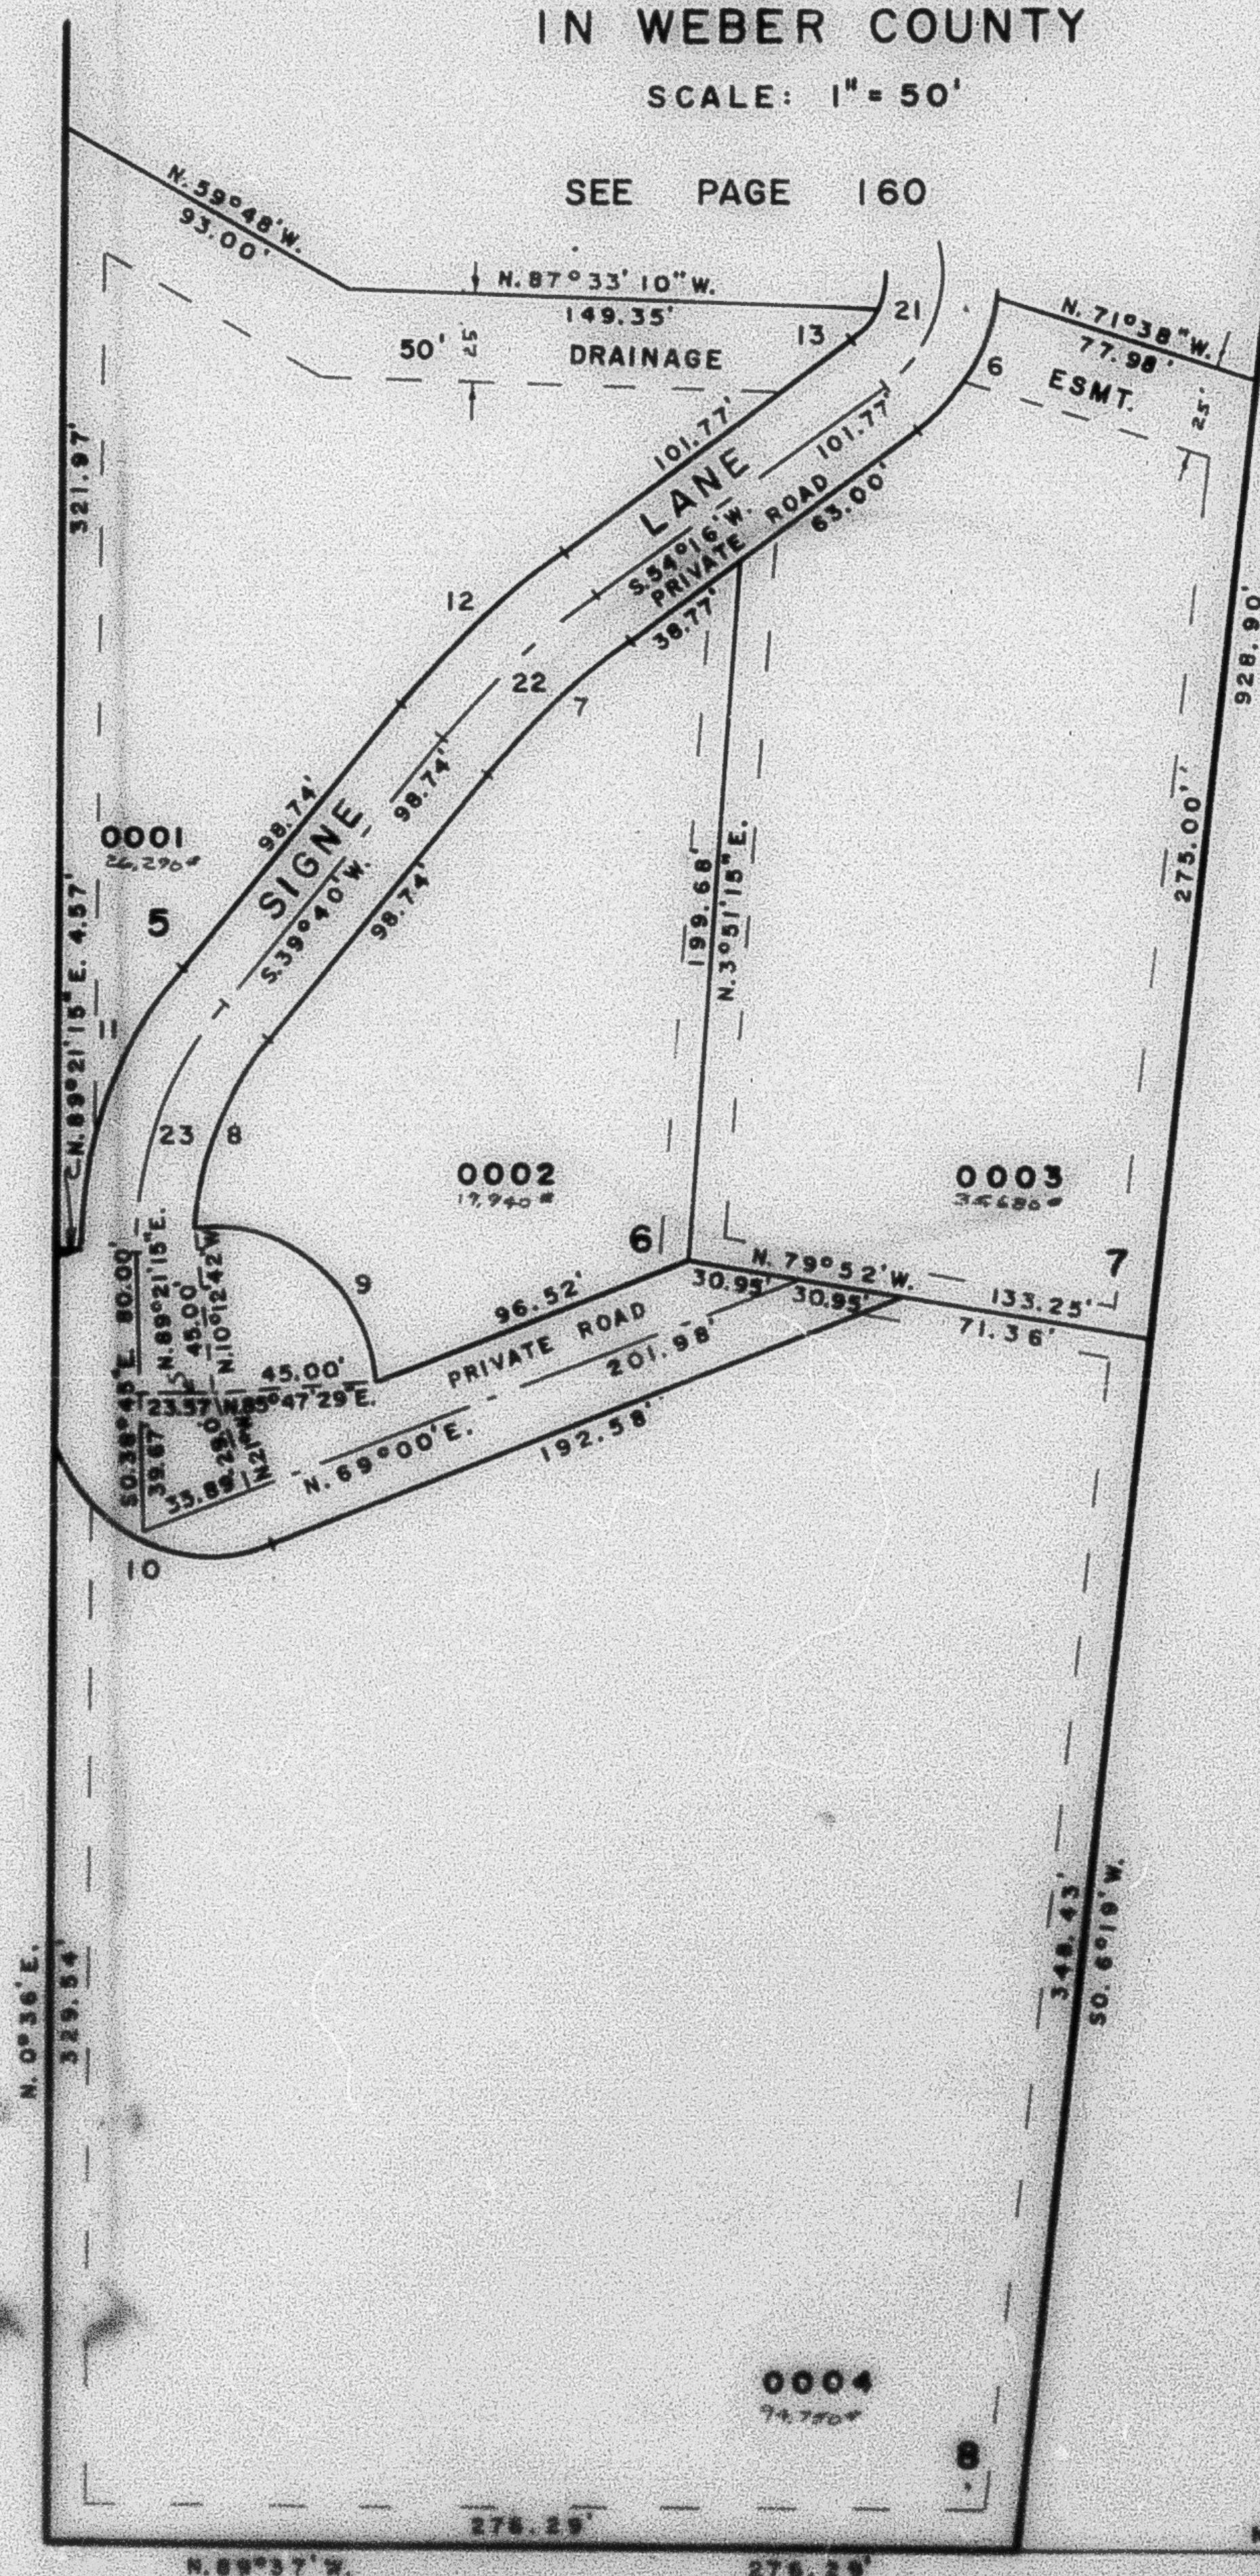

NOTE: 10' WIDE UTILITY EASEMENTS
EACH SIDE OF PROPERTY LINES
AS INDICATED BY DASHED
LINES UNLESS OTHERWISE
SHOWN

FOR COMPLETE ENG. DATA SEE
ORIG. DED. PLAT IN BOOK 21,
PAGE 8

CURVE DATA

	Δ	R	L	LC	T
6	47°02'47"	56.02'	46.00'	44.72'	
7	14°36'	218.19'	55.60'	55.45'	
8	37°49'01"	92.97'	61.37'	60.26'	
9	96°00'12"	45.00'	75.40'	66.89'	
10	110°21'15"	45.00'	86.67'	73.88'	
11	40°18'45"	124.97'	87.93'	86.13'	
12	14°36'	250.19'	63.75'	63.58'	
13	23°51'	24.02'	10.00'	9.93'	
21	109°51'	40.02'	76.73'	65.50'	57.00'
22	14°36'	234.19'	59.68'		30.00'
23	40°18'45"	108.97'	76.67'	75.10'	40.00'

S.E. COR. OF SEC. 10,
T.5N., R.1W., S.L.B. & M.