

TAXING UNIT: 25

EVANS ACRES

PREFIX: 06-161

P. R. U. D.

LOTS 5-8


IN WEBER COUNTY

SCALE: 1" = 50'

SEE PAGE 160

SEE PAGE 96

SEE PAGE 96

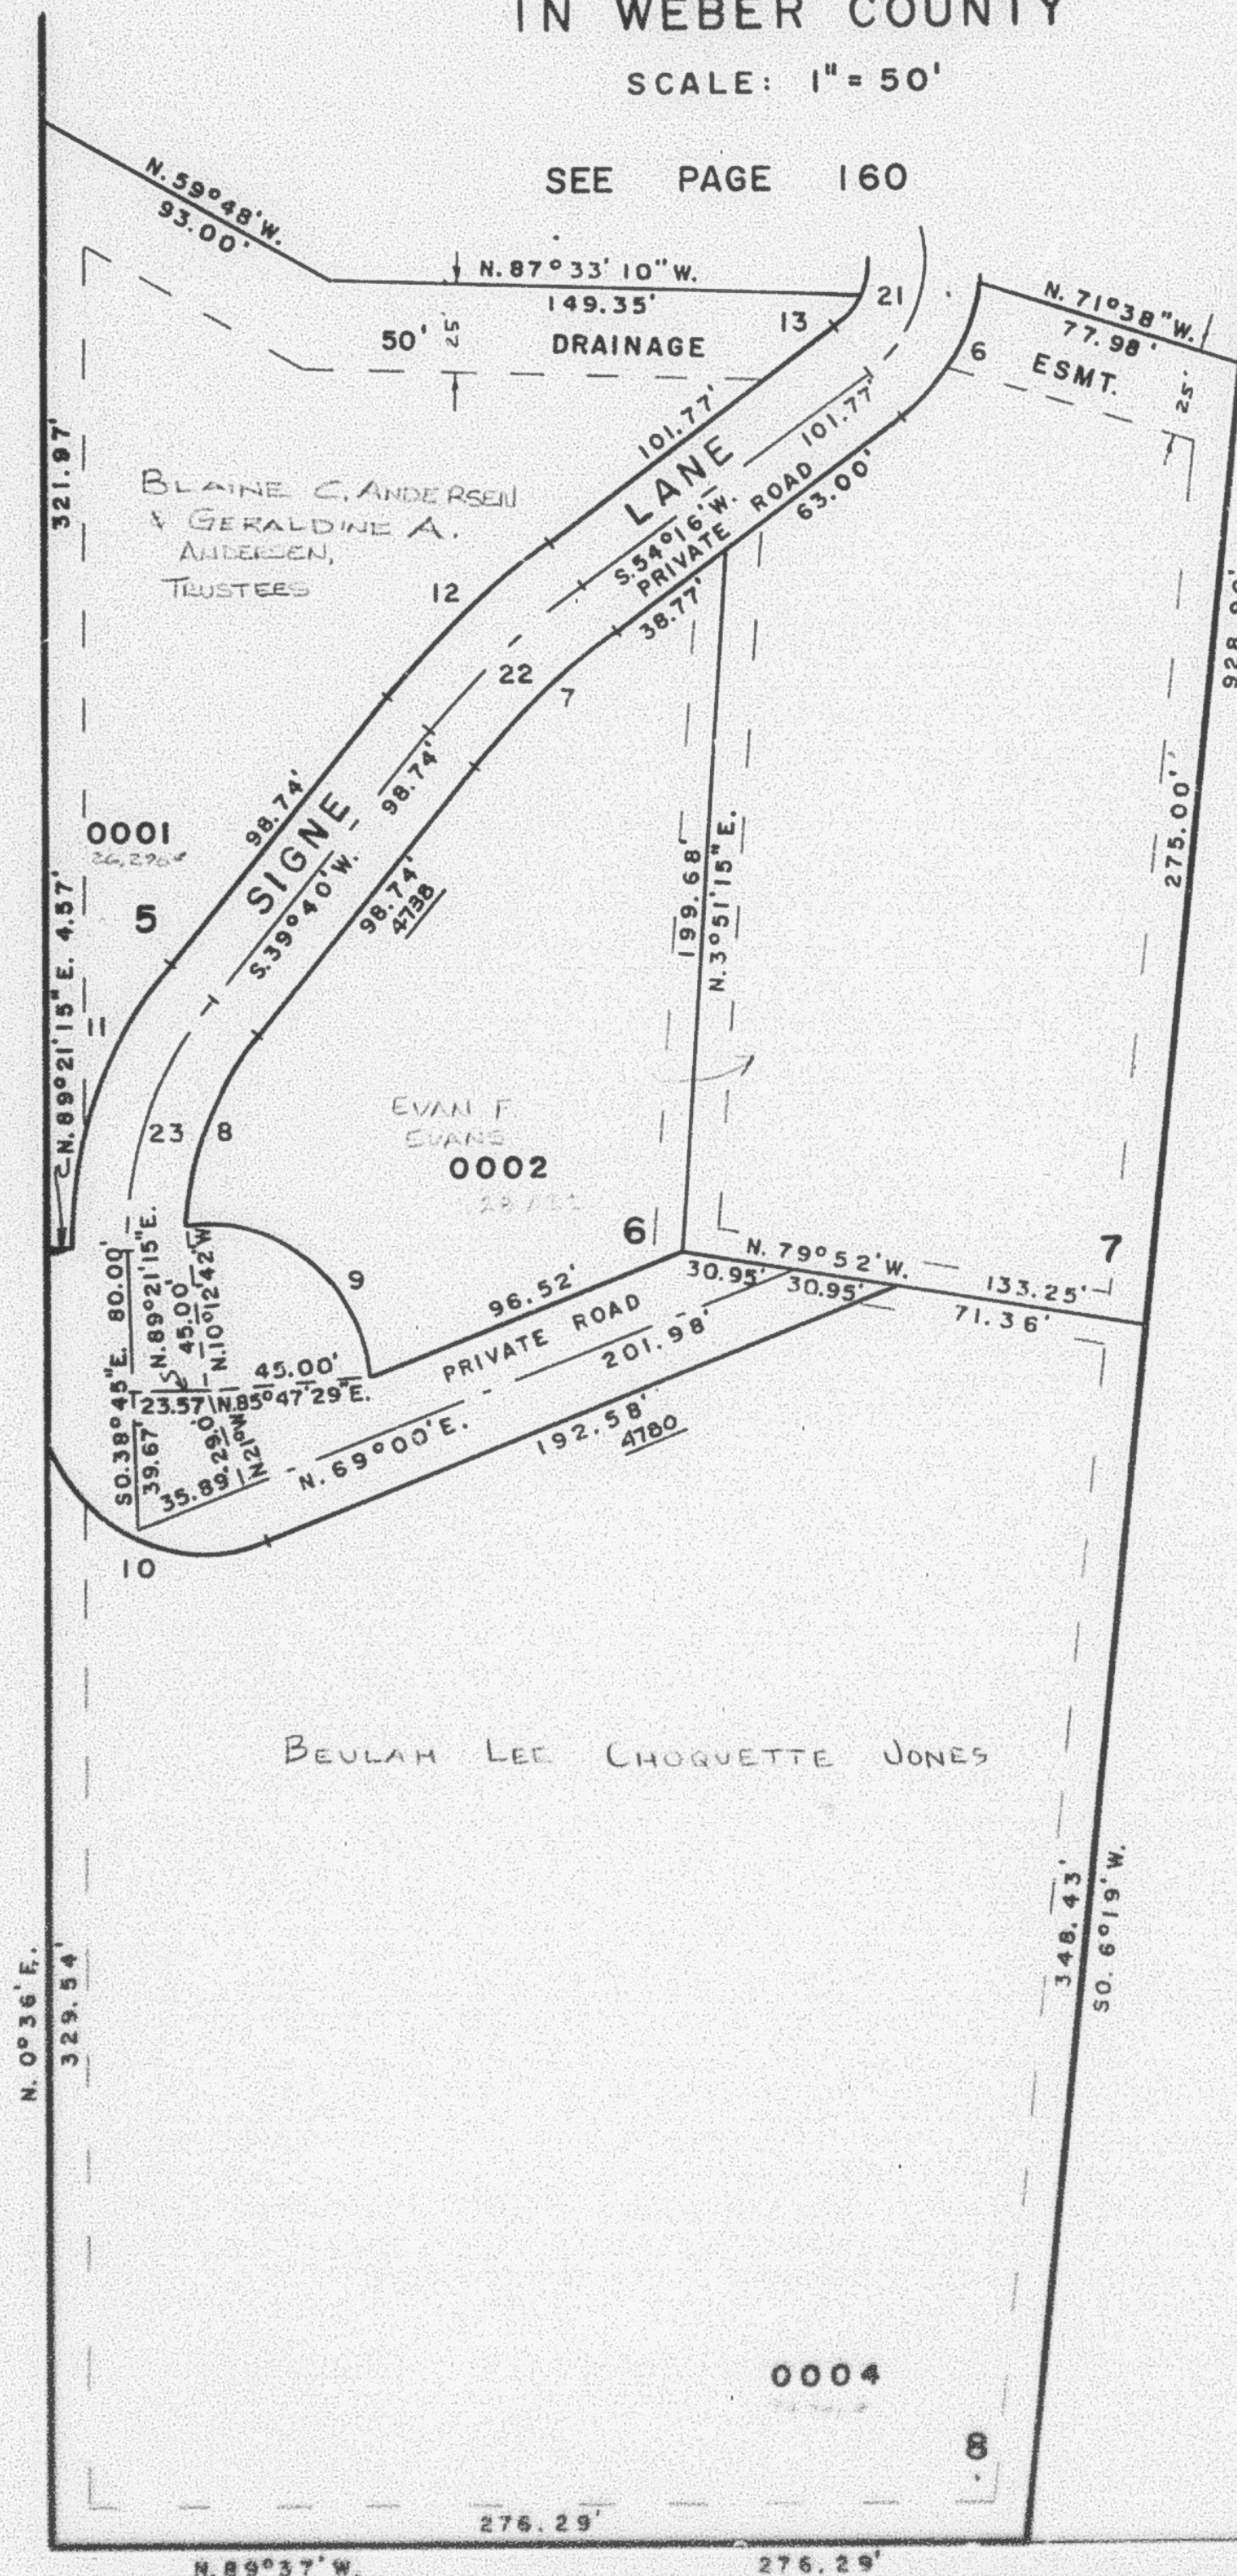

		CURVE		DATA		
	Δ	R	L	LC		T
6	47°02'47"	56.02'	46.00'	44.72'		
7	14°36'	218.19'	55.60'	55.45'		
8	37°49'01"	92.97'	61.37'	60.26'		
9	96°00'12"	45.00'	75.40'	66.89'		
10	110°21'15"	45.00'	86.67'	73.88'		
11	40°18'45"	124.97'	87.93'	86.13'		
12	14°36'	250.19'	63.75'	63.58'		
13	23°51'	24.02'	10.00'	9.93'		
21	109°51'	40.02'	76.73'	65.50'		57.00'
22	14°36'	234.19'	59.68'			30.00'
23	40°18'45"	108.97'	76.67'	75.10'		40.00'

U. S. E. CON. OF SEC. 10,
T. 5 N., R. 1 W., S. 1 E., Q. 4 M.

G. W. G. 12-77