

PART OF THE SE 1/4, SEC. 10, T.5N., R.1W., S.L.B. & M.

EVANS ACRES

P.R.U.D.


LOTS 5-8

IN WEBER COUNTY

SCALE 1" = 50'

SEE PAGE 160

TAXING UNIT: 25

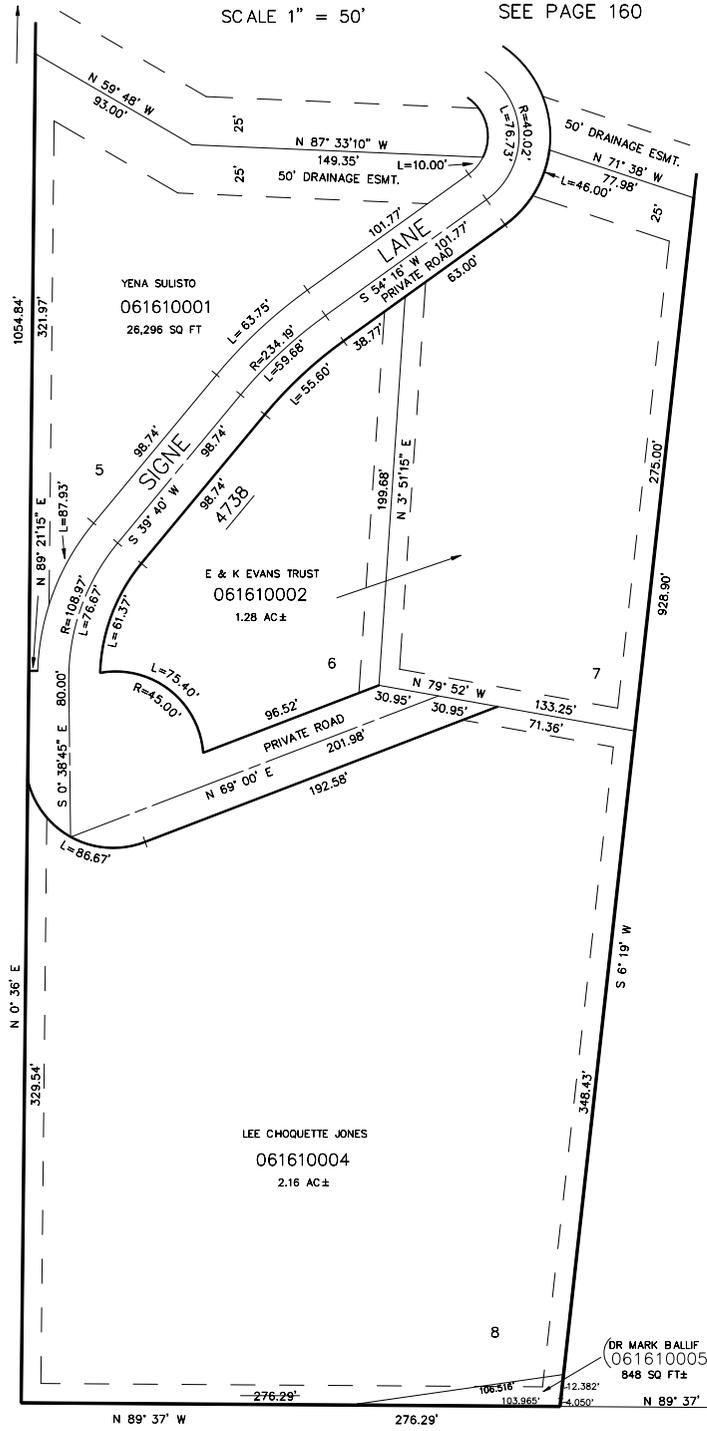

SEE PAGE 96

SEE PAGE 96

FOR COMPLETE ENG DATA SEE ORIGINAL DEDICATION PLAT IN BOOK 21, PAGE 8 OF RECORDS.

10' UTILITY & DRAINAGE EASEMENTS EACH SIDE OF PROPERTY LINES AS INDICATED BY DASHED LINES EXCEPT AS OTHERWISE SHOWN.

SE COR. OF SEC. 10, T.5N., R.1W., S.L.B. & M.

(DR MARK BALLIF)
061610005
848 SQ FT±