

PART OF W. 1/2, SEC. 7, T.5N., R.1W., S.L.B. & M.

162

TURF PARK SUBDIVISION NO.1

TAXING UNIT: 26

RIVERDALE CITY


PREFIX: 06-162

LOTS 1-14

SCALE: 1"=50'

SEE PAGE 7

SEE PAGE 16-1

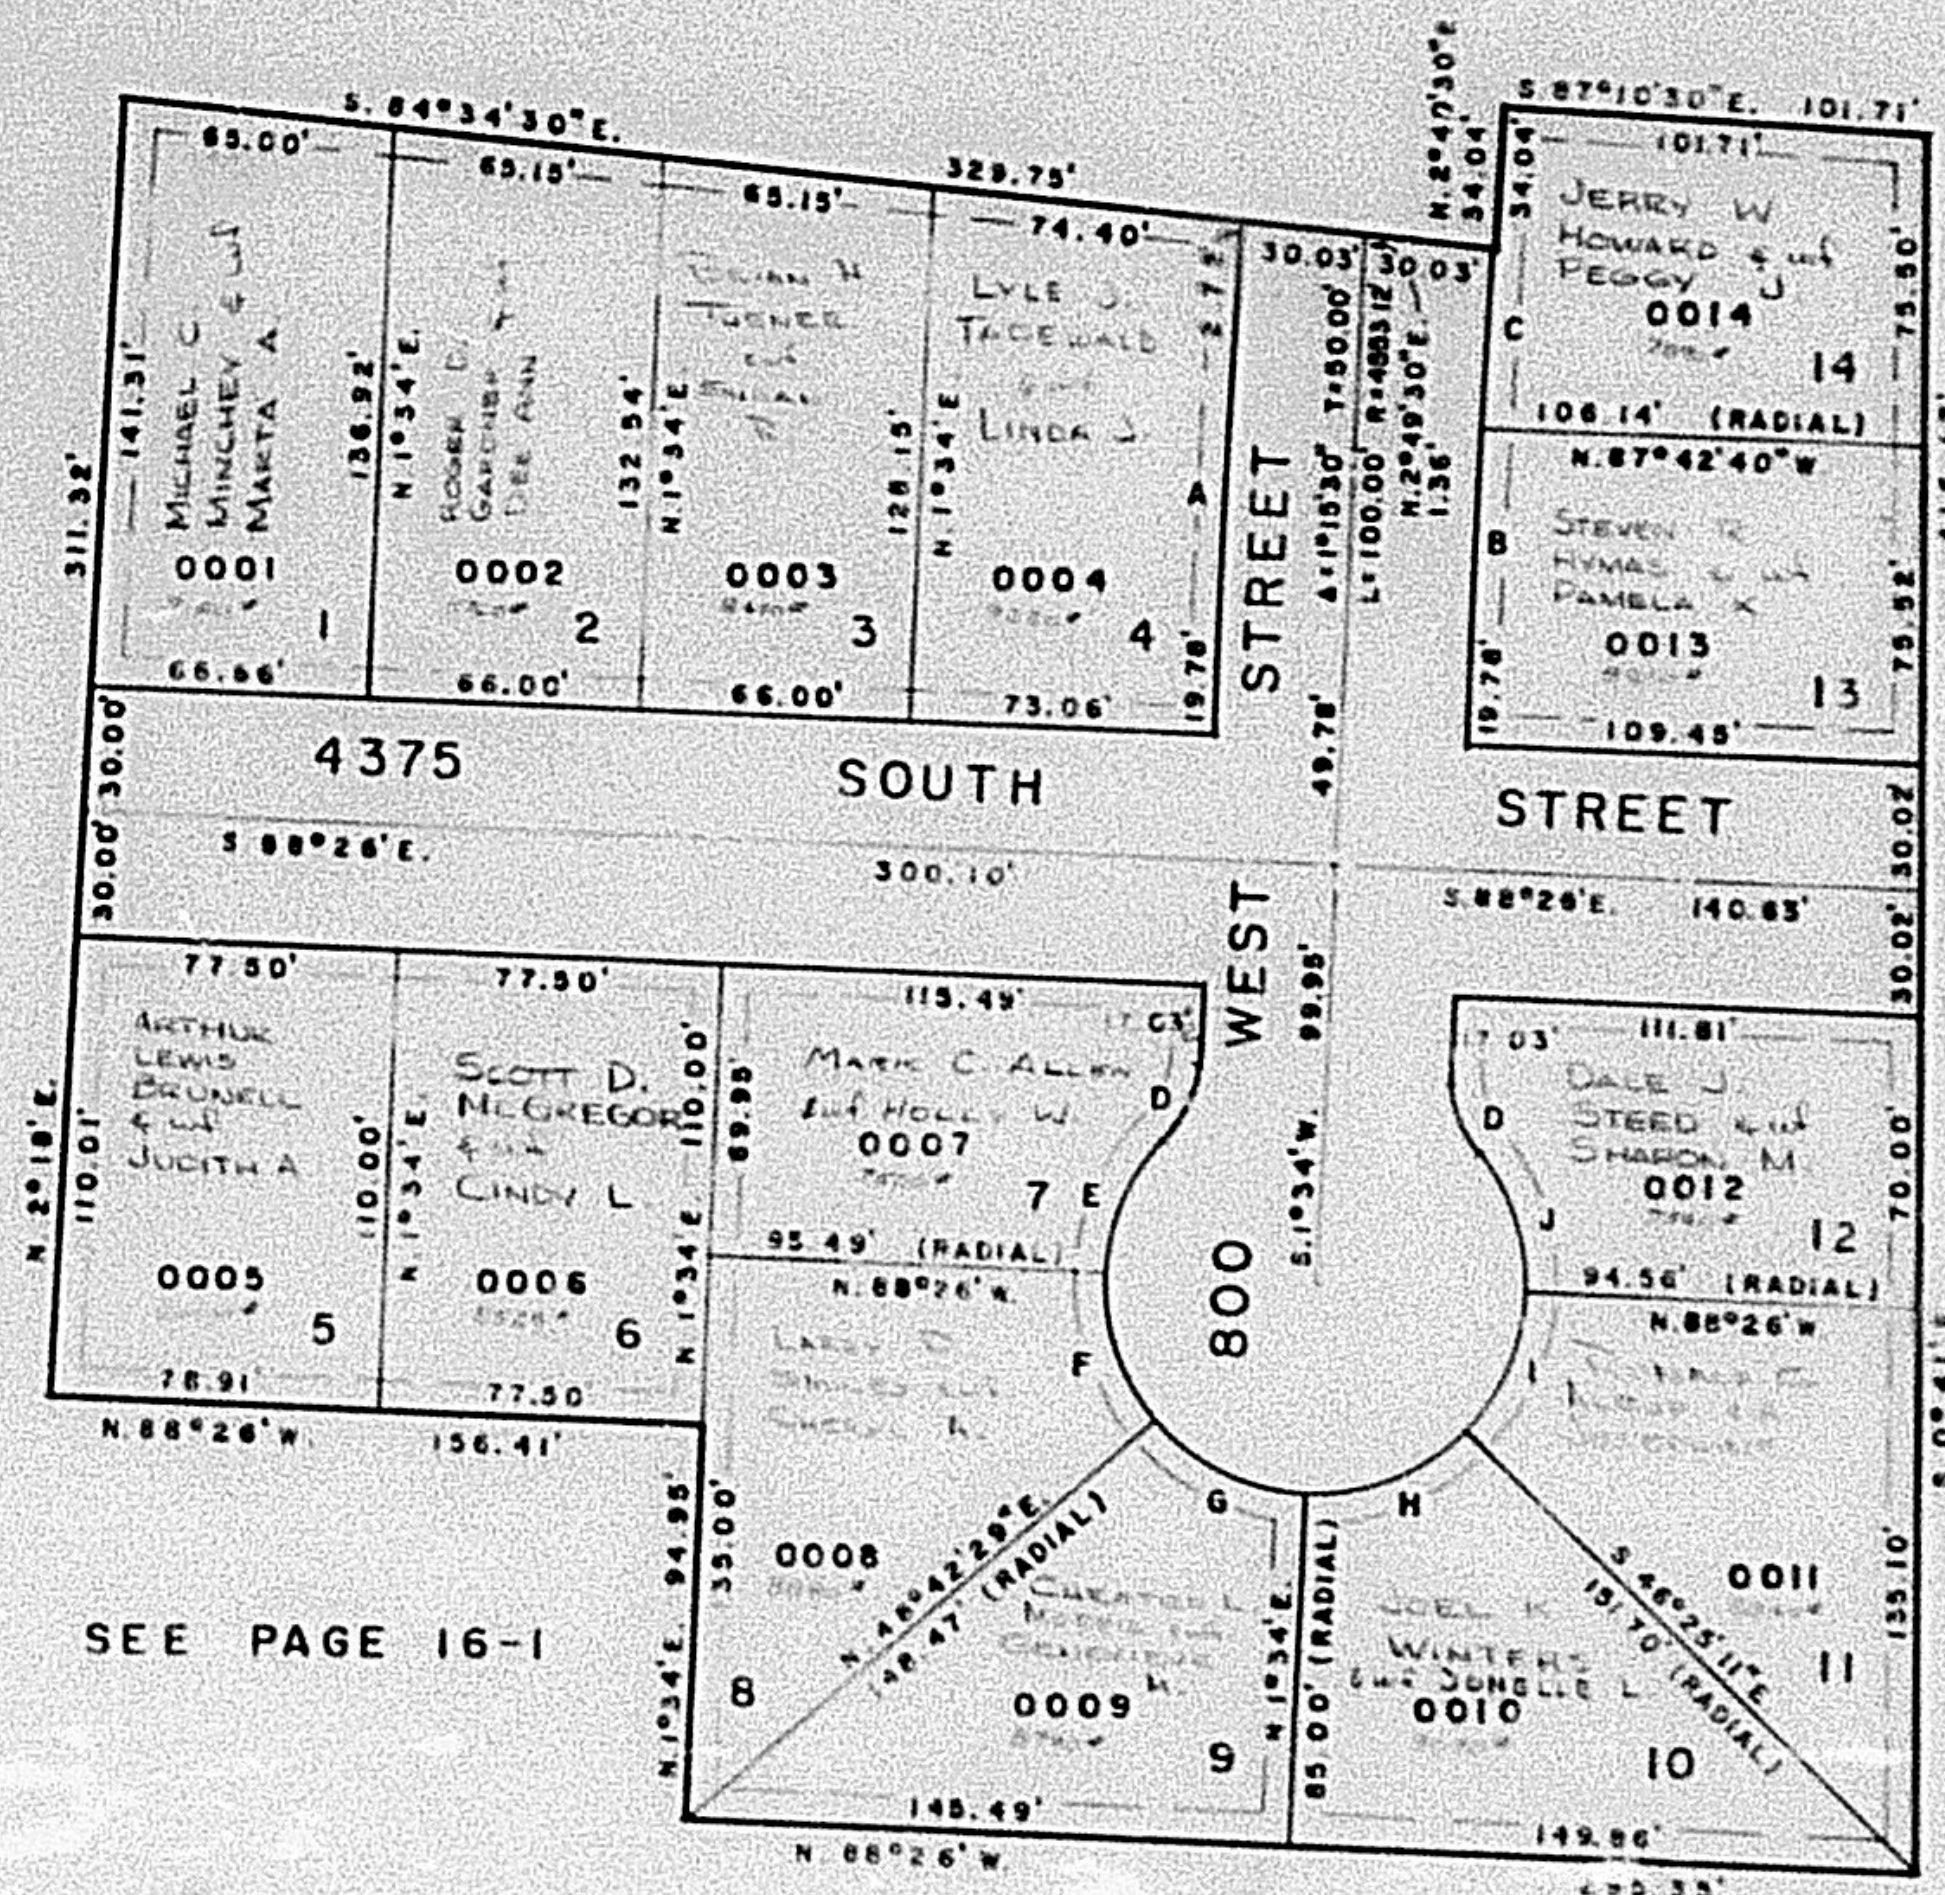

SEE PAGE 179

SEE PAGE 16-1

A	B	C	D	E	F	G	H	I	J
51°15'30"	0°43'20"	0°32'10"	41°24'35"	41°24'35"	42°51'31"	47°08'29"	47°59'00"	42°00'49"	41°24'35"
Lx 100.66'	57.02'	42.31'	21.68'	36.14'	37.40'	41.14'	41.68'	36.66'	36.14'
Lx 100.65'	57.02'	42.31'	21.21'	36.14'	37.40'	39.99'	40.66'	35.85'	35.36'

FOR COMPLETE ENG. DATA
SEE CRIS DED. PLAT IN
BOOK 21, PAGE 29

NOTE: 7 UTILITY & DRAINAGE EASEMENTS EACH SIDE OF
PROPERTY LINES AS INDICATED BY DASHED LINES