

PART OF W. 1/2, SEC. 7, T.5 N., R.1 W., S.L.B. & M.

162

TURF PARK SUBDIVISION NO.1

TAXING UNIT: 26


RIVERDALE CITY

PREFIX: 06-162

LOTS 1-14

SCALE: 1"=50'

SEE PAGE 7

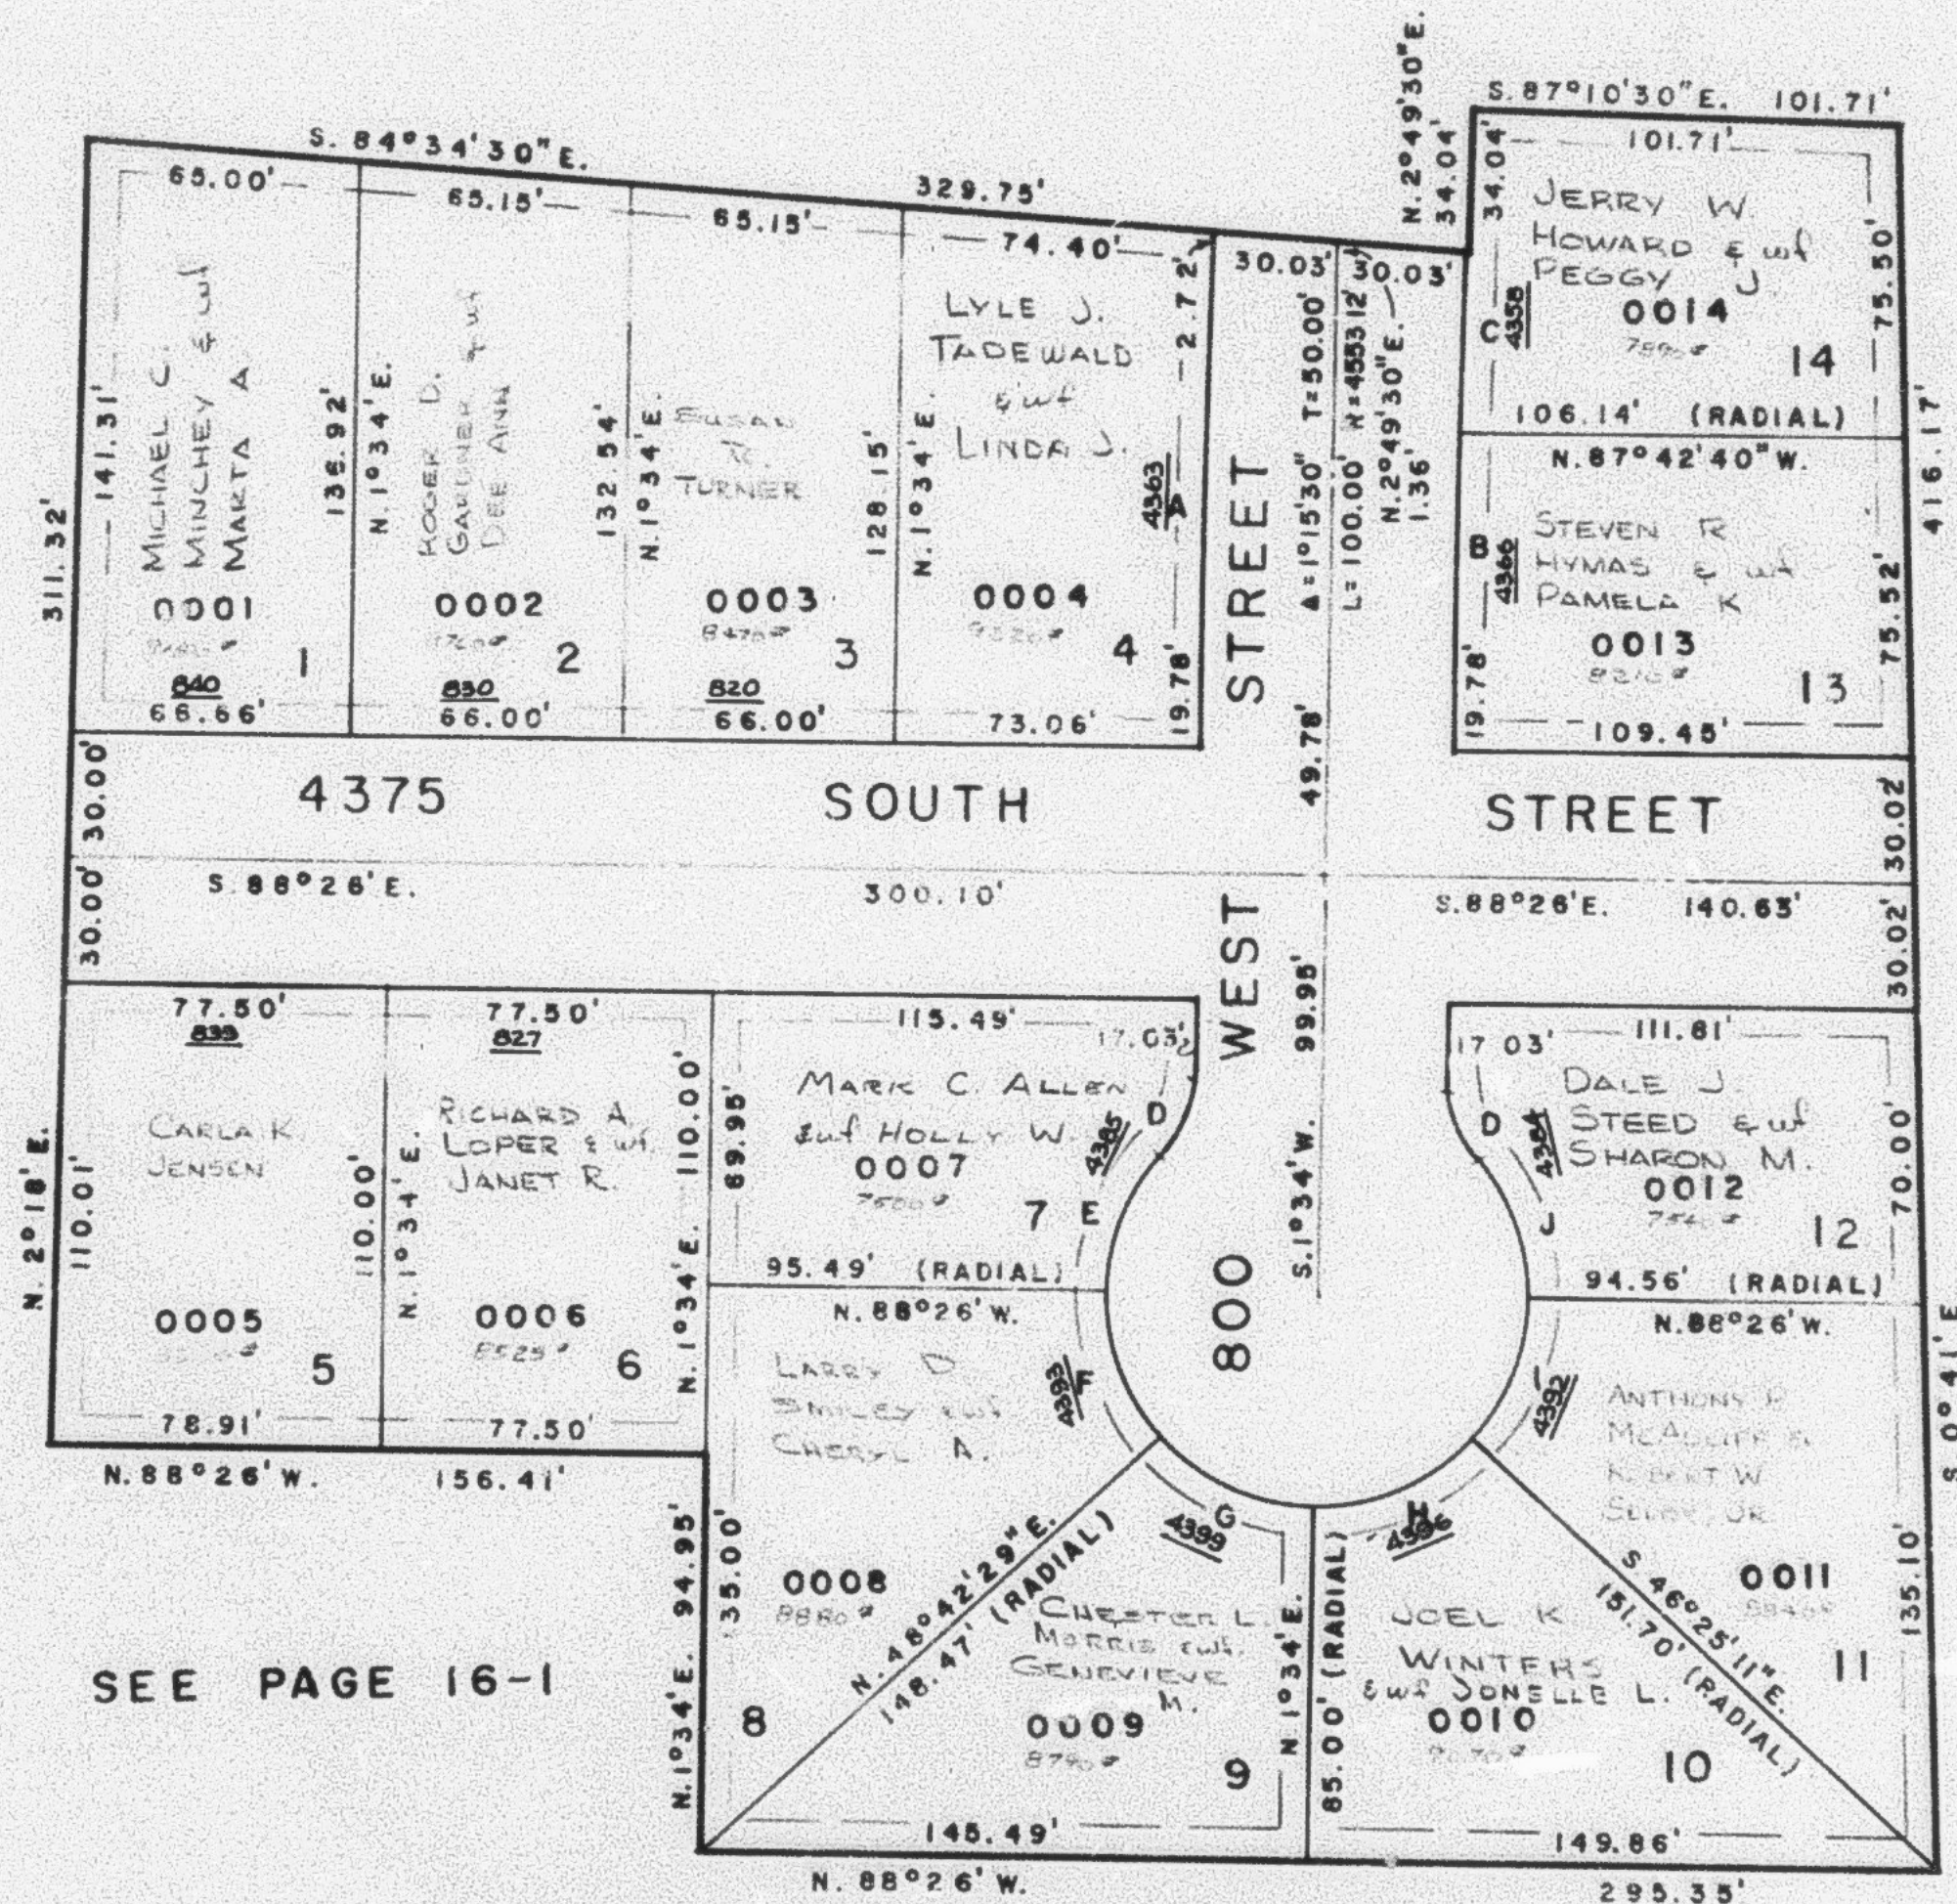

SEE PAGE 16-1

SEE PAGE 179

SEE PAGE 16-1

CURVE			DATA							
A	B	C	D	E	F	G	H	I	J	
$\Delta = 1^{\circ}15'30''$	$0^{\circ}43'20''$	$0^{\circ}32'10''$	$41^{\circ}24'35''$	$41^{\circ}24'35''$	$42^{\circ}51'31''$	$47^{\circ}08'29''$	$47^{\circ}59'00''$	$42^{\circ}00'49''$	$41^{\circ}24'35''$	
$L = 100.66'$	$57.02'$	$42.31'$	$21.68'$	$36.14'$	$37.40'$	$41.14'$	$41.88'$	$36.66'$	$36.14'$	
$LC = 100.65'$	$57.02'$	$42.31'$	$21.21'$	$36.14'$	$37.40'$	$39.99'$	$40.66'$	$35.85'$	$35.36'$	
$R =$			$50.00'$							

NOTE: 7' UTILITY & DRAINAGE EASEMENTS EACH SIDE OF PROPERTY LINES AS INDICATED BY DASHED LINES.

FOR COMPLETE ENG. DATA
SEE ORIG. DED. PLAT IN
BOOK 21, PAGE 29

G.W.G. 3-78