

PART OF W. 1/2, SEC. 7, T.5N., R.1W., S.L.B. 8 M.

162

TURF PARK SUBDIVISION NO.1

TAXING UNIT: 26

RIVERDALE CITY

PREFIX: 06-162


LOTS 1-14

SCALE: 1"=50'

SEE PAGE 7

SEE PAGE 16-1

SEE PAGE 179

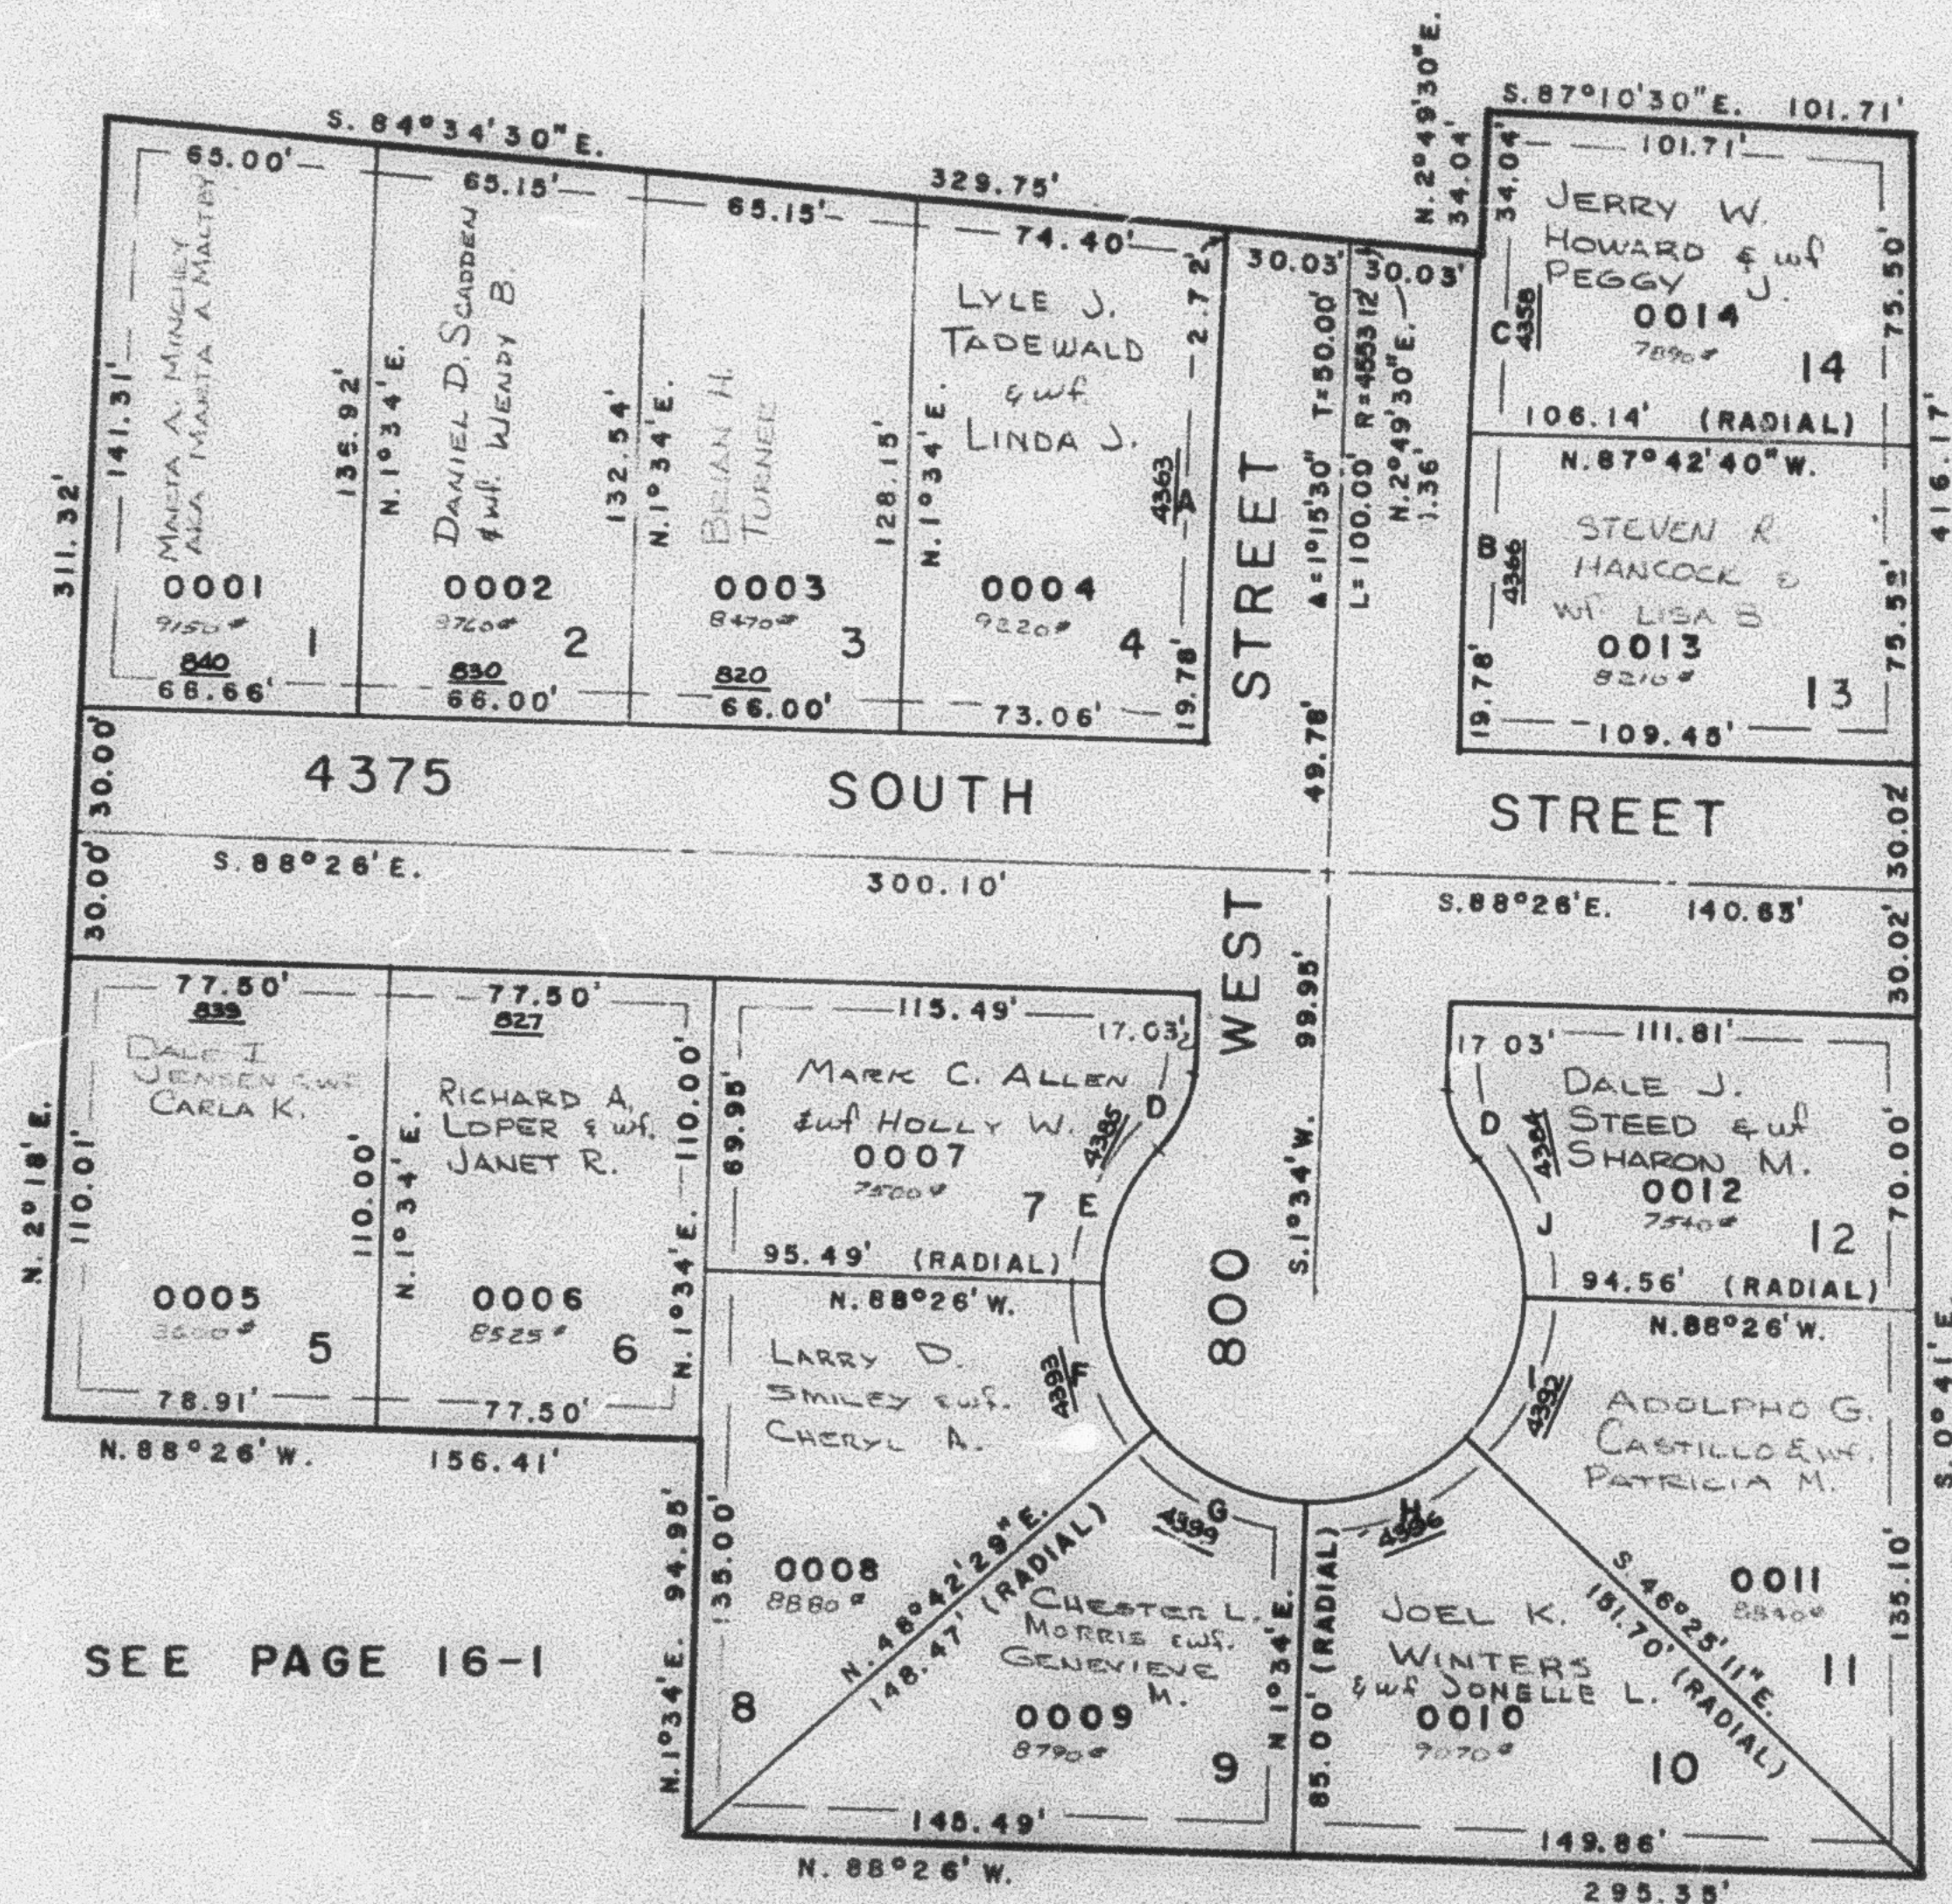

SEE PAGE 16-1

A	B	C	D	E	F	G	H	I	J
41°15'30"	0°43'20"	0°32'10"	41°24'35"	41°24'35"	42°51'31"	47°08'29"	47°59'00"	42°00'49"	41°24'35"
L=100.66'	57.02'	42.31'	21.68'	36.14'	37.40'	41.14'	41.88'	36.66'	36.14'
LC=100.65'	57.02'	42.31'	21.21'	36.14'	37.40'	39.99'	40.66'	35.85'	35.36'
R=			30.00'						

FOR COMPLETE ENG. DATA
SEE ORIG. DED. PLAT IN
BOOK 21, PAGE 29

NOTE: 7' UTILITY & DRAINAGE EASEMENTS EACH SIDE OF
PROPERTY LINES AS INDICATED BY DASHED LINES.