


PREFIX: 06-162

SCALE: 1" = 50'

SEE PAGE 7

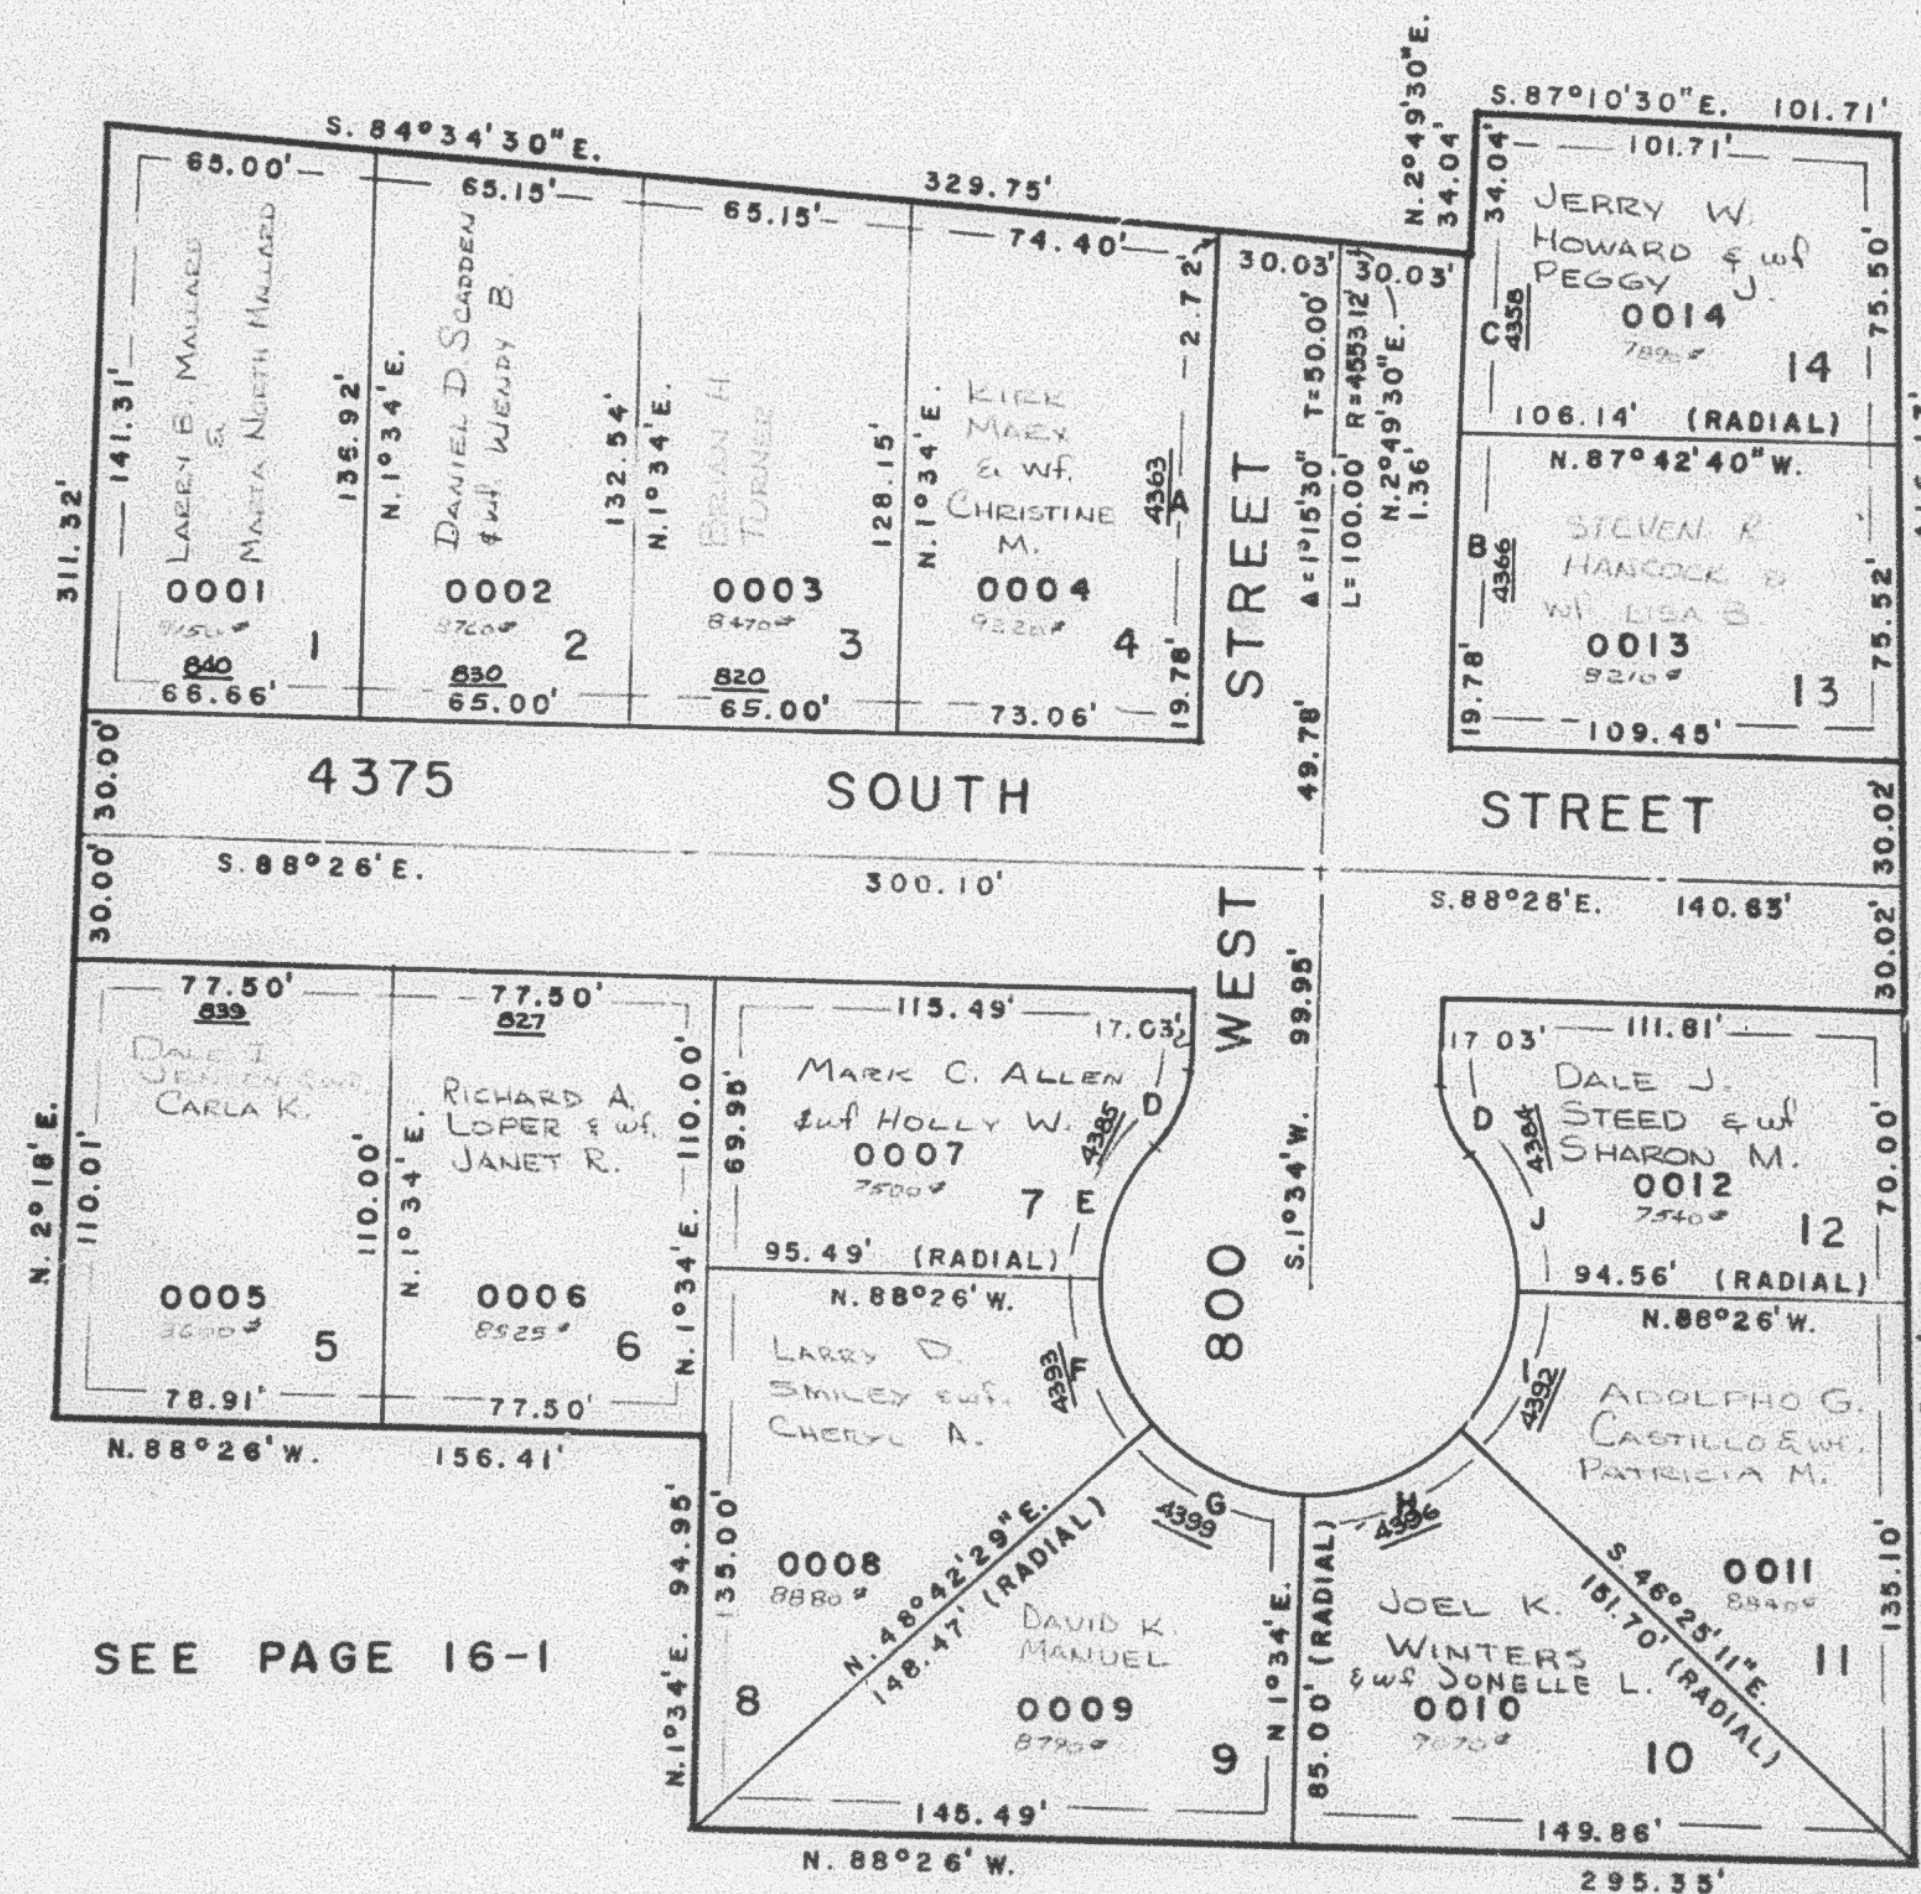

SEE PAGE 179

SEE PAGE 16-1

				CURVE		DATA			
A	B	C	D	E	F	G	H	I	J
$\Delta = 1^{\circ}15'30''$	$0^{\circ}43'20''$	$0^{\circ}32'10''$	$41^{\circ}24'35''$	$41^{\circ}24'35''$	$42^{\circ}51'31''$	$47^{\circ}08'29''$	$47^{\circ}59'00''$	$42^{\circ}00'49''$	$41^{\circ}24'35''$
$L = 100.66'$	$57.02'$	$42.31'$	$21.68'$	$36.14'$	$37.40'$	$41.14'$	$41.88'$	$36.66'$	$36.14'$
$LC = 100.65'$	$57.02'$	$42.31'$	$21.21'$	$36.14'$	$37.40'$	$39.99'$	$40.66'$	$35.85'$	$35.36'$
$R =$			$30.00'$						

NOTE: 7' UTILITY & DRAINAGE EASEMENTS EACH SIDE OF
PROPERTY LINES AS INDICATED BY DASHED LINES