

LOTS 1,2,3 BONNIE LANE SUBDIVISION
BONNIE LANE CONDOMINIUM
 IN SOUTH OGDEN CITY


TAXING UNIT: 27

PREFIX: 06-163

SURVEY PLAT: BOOK 21 OF DEDICATION PLAT, PAGES 45 & 46

DECLARATION: BOOK 1240 OF RECORDS, PAGE 652

BLDG	UNIT	SERIAL NO	NAMES OF OWNERSHIP	% OF OWNERSHIP IN COMMON AREA & FACILITIES
1	A	0001	LOREN W. DEAN, JR. & KATHLEEN C.	.167%
	B	0002	ELDON T. GRAY & VIOLET ERIKSON	.167%
2	A	0003	JAMES H. FOSTER	.164%
	B	0004	LOTTIE P. McCOMB	.164%
3	A	0005	ALLEN E. SHUPE & GERALDINE W.	.169%
	B	0006	JUDITH L. DEAN & VANCE E.	.169%

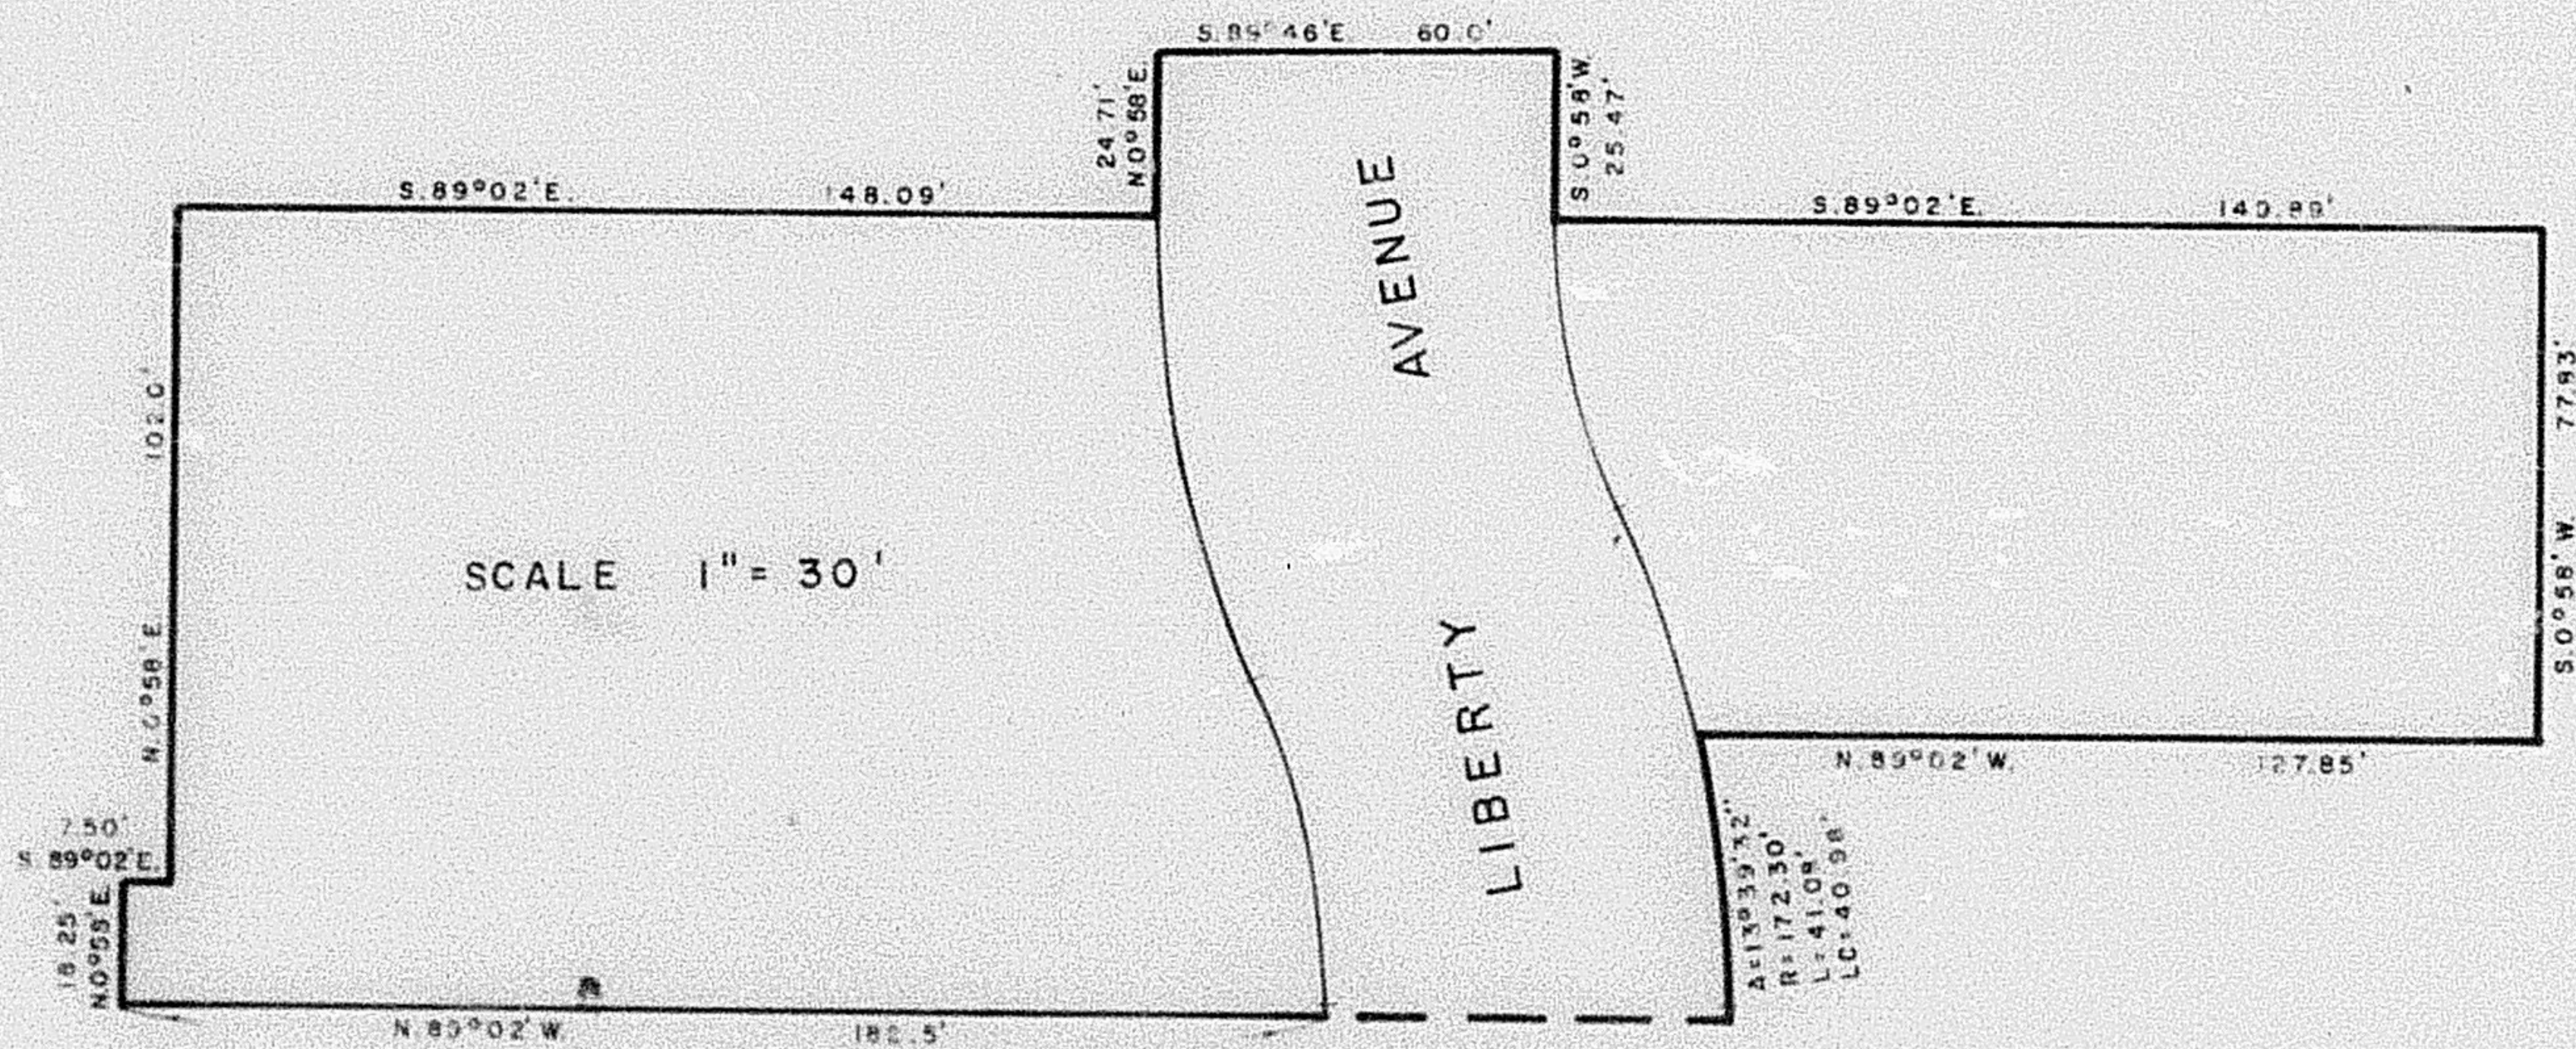

FOR COMPLETE ENG DATA
 SEE ORIG. DED. PLAT IN
 BOOK 21, PAGES 45 & 46