

LOTS 1, 2, 3 BONNIE LANE SUBDIVISION  
**BONNIE LANE CONDOMINIUM**  
 IN SOUTH OGDEN CITY


TAXING UNIT 27

PREFIX 06-163

SURVEY PLAT: BOOK 21 OF DEDICATION PLAT, PAGES 45 &amp; 46

DECLARATION: BOOK 1240 OF RECORDS, PAGE 652

| BLDG | UNIT | SERIAL NO | NAMES OF OWNERSHIP                   | LOEL M. DEAN<br>ET AL KATALEDI C. | % OF OWNERSHIP IN COMMON<br>AREA & FACILITIES |
|------|------|-----------|--------------------------------------|-----------------------------------|-----------------------------------------------|
| 1    | A    | 0001      |                                      |                                   | .167%                                         |
|      | B    | 0002      | ELDON T. GRAY & L.A. VIOLET ERICKSON |                                   | .167%                                         |
| 2    | A    | 0003      | JAMES H. FOSTER                      |                                   | .164%                                         |
|      | B    | 0004      | LOTTIE P. MCCOMB                     |                                   | .164%                                         |
| 3    | A    | 0005      | ALLEN D. SHLOPE & L. GERALDINE W.    |                                   | .169%                                         |
|      | B    | 0006      | THOMAS L. DENDER ET AL VASEL E.      |                                   | .169%                                         |

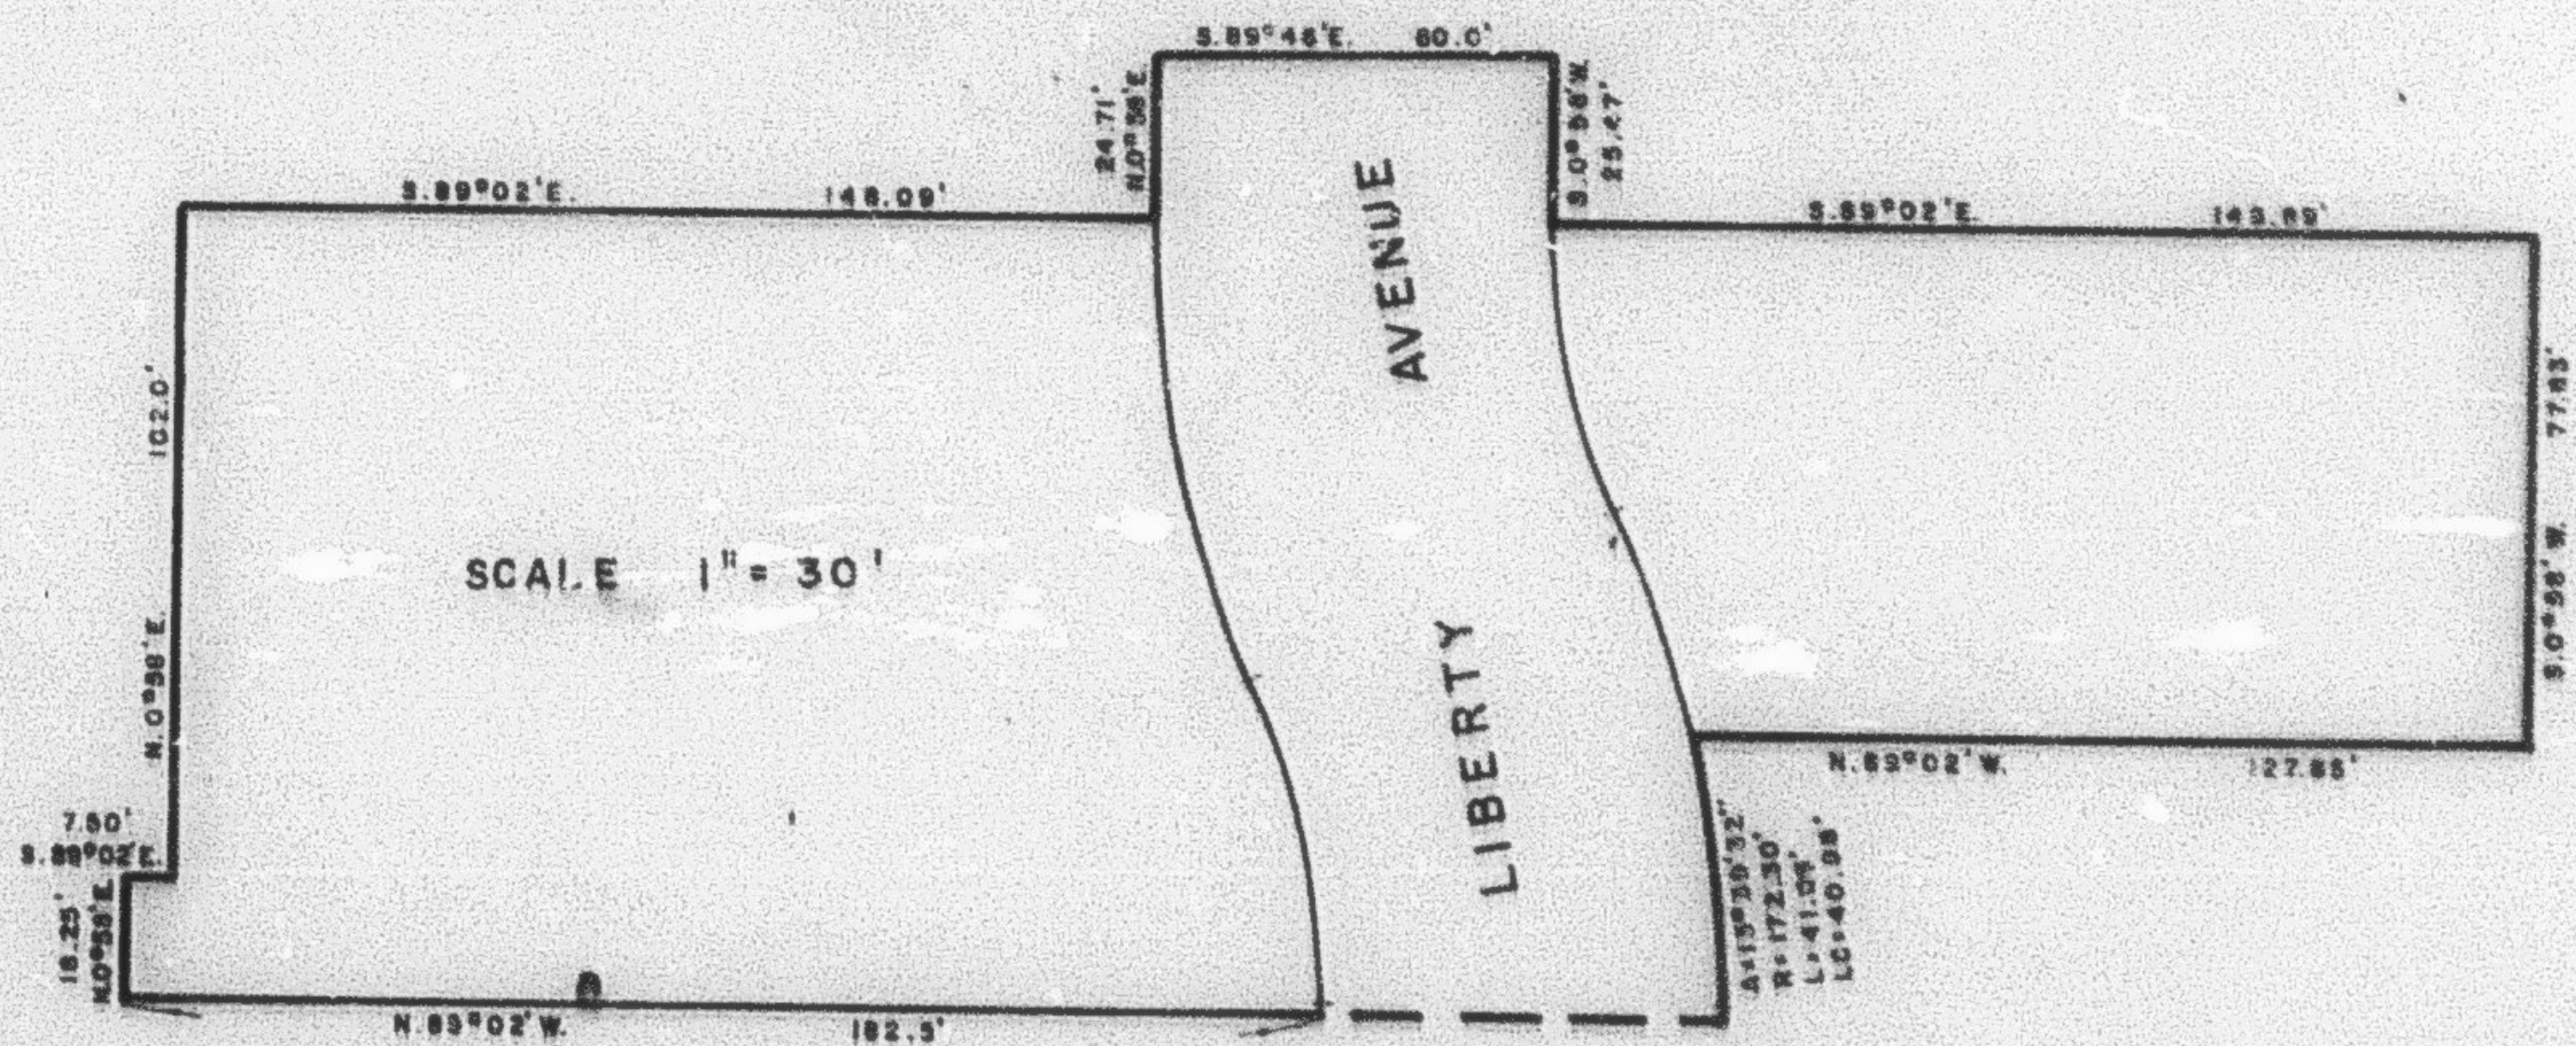

FOR COMPLETE ENG. DATA  
 SEE ORIG. DED. PLAT IN  
 BOOK 21, PAGES 45 & 46