

LOTS 1,2,3 BONNIE LANE SUBDIVISION
BONNIE LANE CONDOMINIUM
 IN SOUTH OGDEN CITY


TAXING UNIT: 27

PREFIX: 06-163

SURVEY PLAT: BOOK 21 OF DEDICATION PLAT, PAGES 45 & 46

DECLARATION: BOOK 1240 OF RECORDS, PAGE 652

BLDG	UNIT	SERIAL NO	NAMES OF OWNERSHIP	% OF OWNERSHIP IN COMMON AREA & FACILITIES
1	A	0001	LOREN W. DEAN W/ KATHLEEN C.	
	B	0002	ELDON T. GRAY & VIOLET ERICKSON	.167%
2	A	0003	JAMES H. FOSTER	.164%
	B	0004	LOTTIE P. MCCOMB	.164%
3	A	0005	ALLEN D. SHUPP & GERALDINE W.	.169%
	B	0006	THOMAS L. DEANER & MARGARET E.	.169%

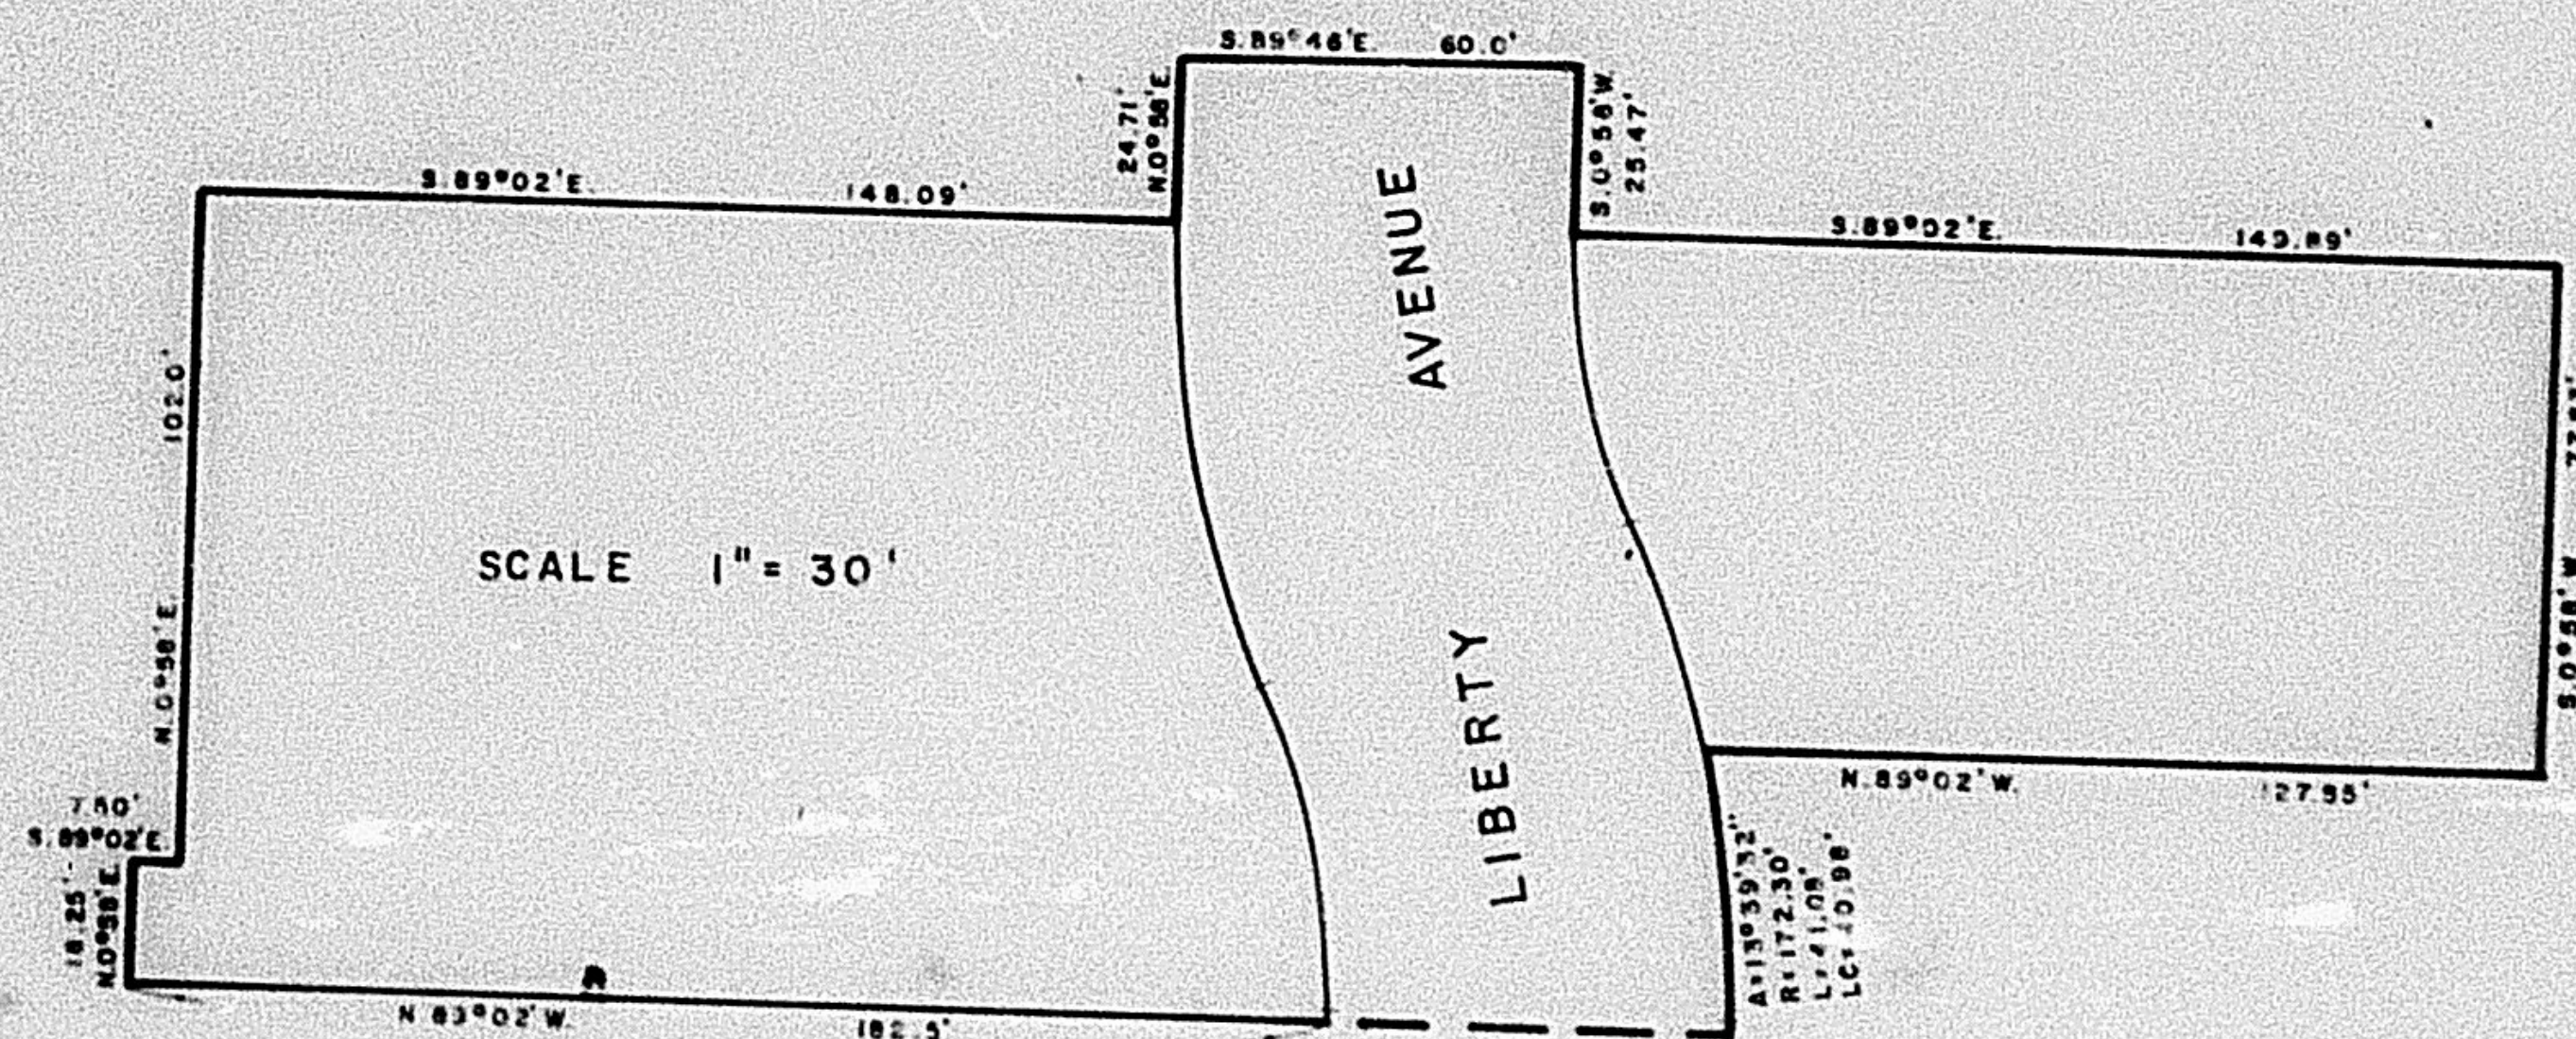

FOR COMPLETE ENG DATA
 SEE ORIG DED. PLAT IN
 BOOK 21, PAGES 45 & 46