

LOTS 1, 2, 3 BONNIE LANE SUBDIVISION
BONNIE LANE CONDOMINIUM
 IN SOUTH OGDEN CITY


TAXING UNIT: 27

PREFIX: 06-163

SURVEY PLAT: BOOK 21 OF DEDICATION PLAT, PAGES 45 & 46

DECLARATION: BOOK 1240 OF RECORDS, PAGE 652

BLDG	UNIT	SERIAL NO	NAMES OF OWNERSHIP	LOREL W. DEAN c/w KATHLEEN C.	% OF OWNERSHIP IN COMMON AREA & FACILITIES
1	A	0001			.167%
	B	0002	ELDON T. GRAY & w/ VIOLET ERICKSON		.167%
2	A	0003	JAMES H. FOSTER		.164%
	B	0004	LOTTIE P. MCCOMB, TRUSTEE		.164%
3	A	0005	GAYLE HOLMGREN, LORRAINE HOLMGREN & GORDON R. HOLMGREN		.169%
	B	0006	THOMAS L. DRAPER c/w VAGEL E.		.169%

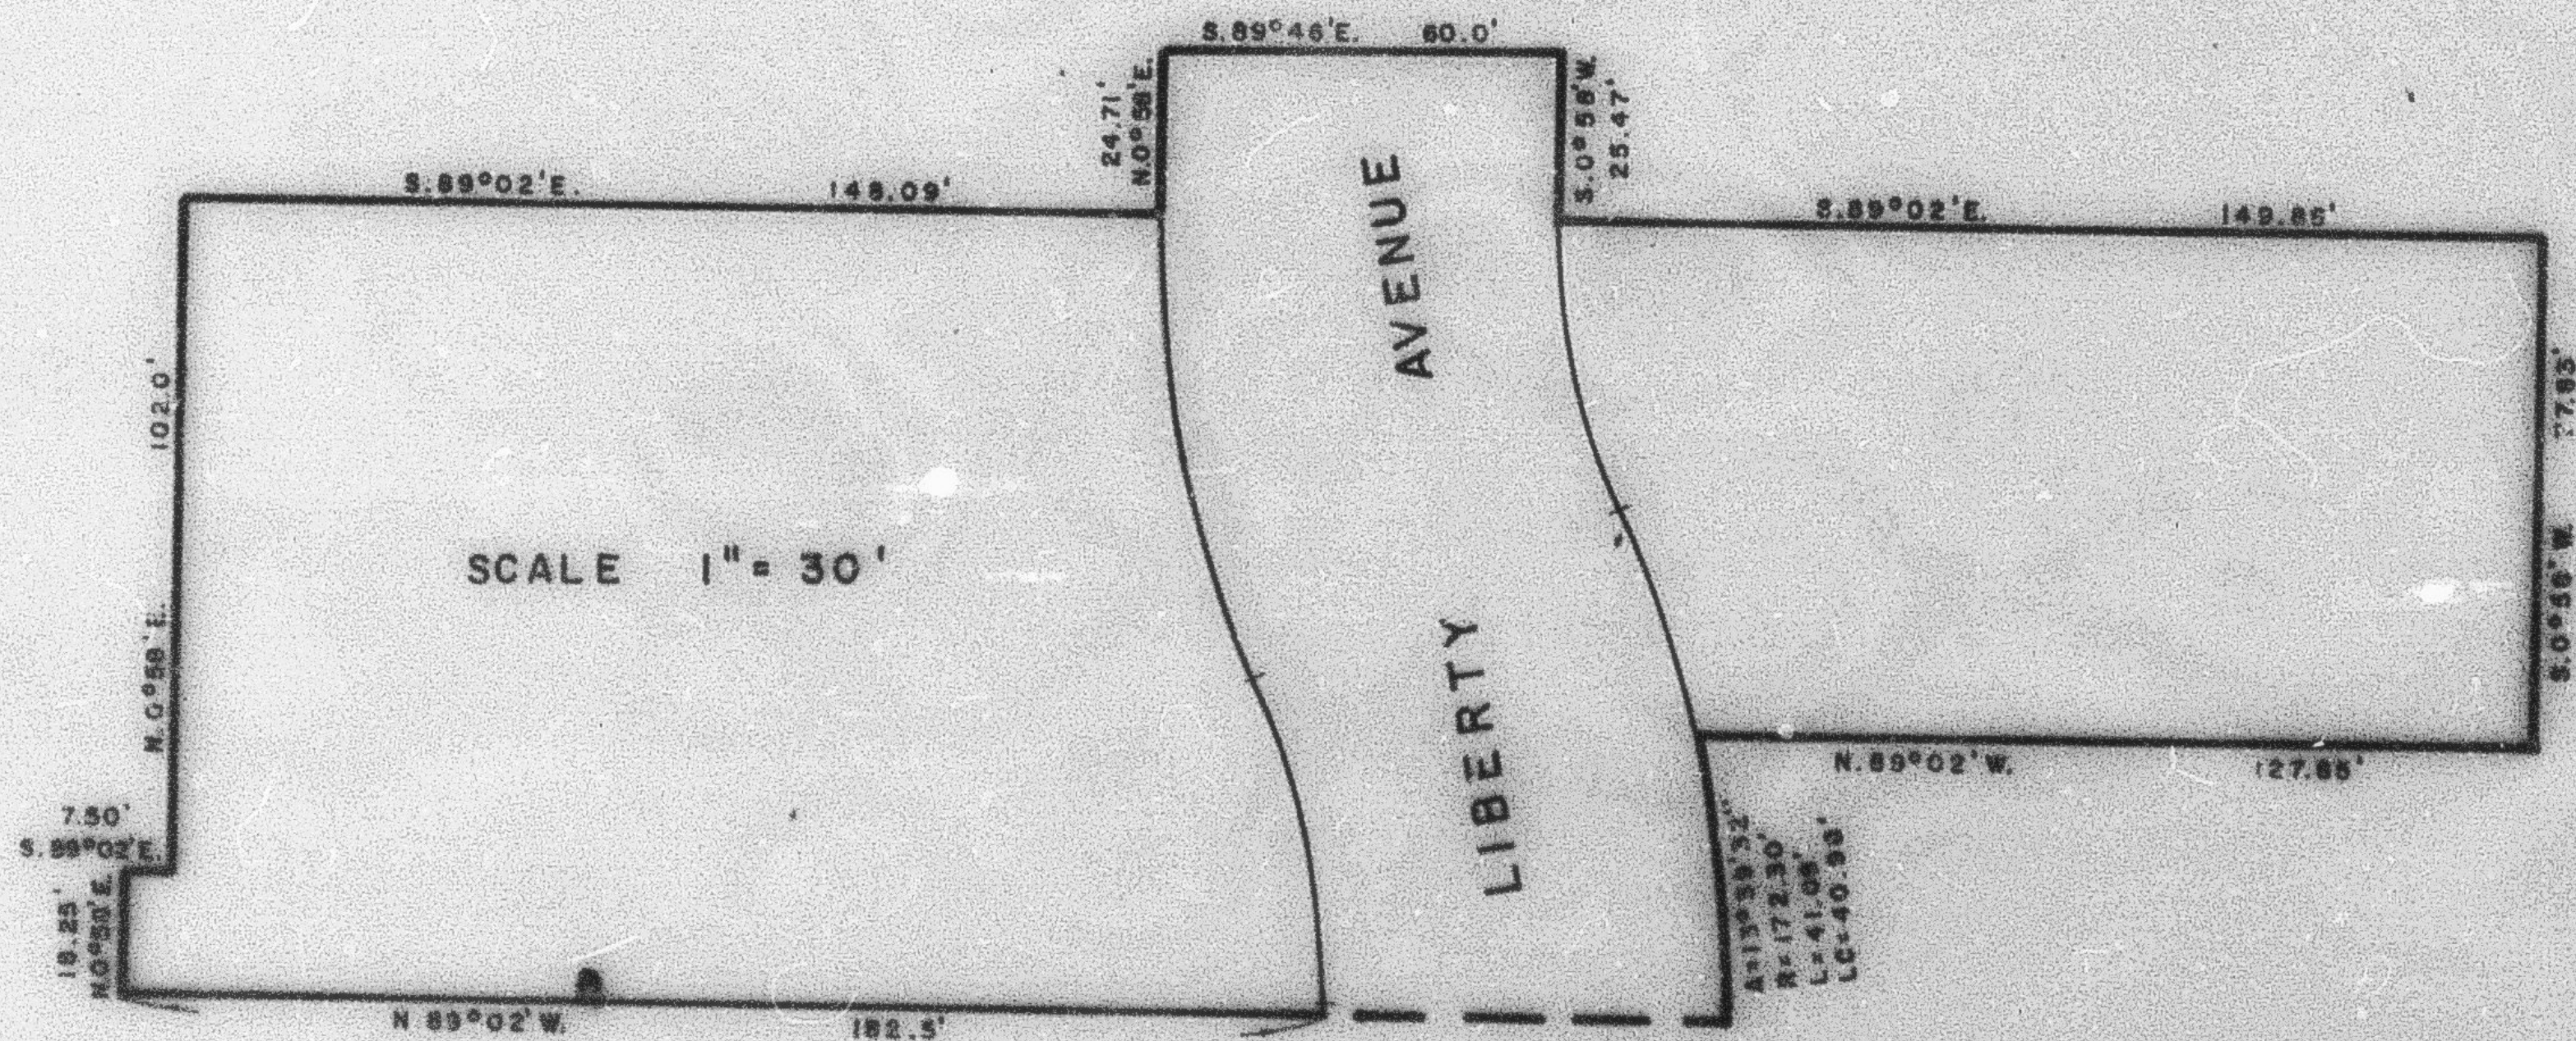

POR COMPLETE ENG. DATA
 SEE ORIG. DES. PLAT IN
 BOOK 21, PAGES 45 & 46