

LOTS 1, 2, 3 BONNIE LANE SUBDIVISION
BONNIE LANE CONDOMINIUM

TAXING UNIT: 27


IN SOUTH OGDEN CITY

PREFIX: 06-163

SURVEY PLAT: BOOK 21 OF DEDICATION PLAT, PAGES 45 & 46

DECLARATION: BOOK 1240 OF RECORDS, PAGE 652

BLDG	UNIT	SERIAL NO	NAMES OF OWNERSHIP	% OF OWNERSHIP IN COMMON AREA & FACILITIES
1	A	0001	PATSY BROWN	.167%
	B	0002	ELDON T. GRAY = 1/2 VIOLET E. GRAY TRUSTEE = 1/2	.167%
2	A	0003	JAMES H. FOSTER	.164%
	B	0004	LOTTIE P. MCCOMB, TRUSTEE	.164%
3	A	0005	GAYLE HOLMGREN, LORRAINE HOLMGREN & GORDON R. HOLMGREN	.169%
	B	0006	THOMAS L. DRAPER c/w MARGIE E.	.169%

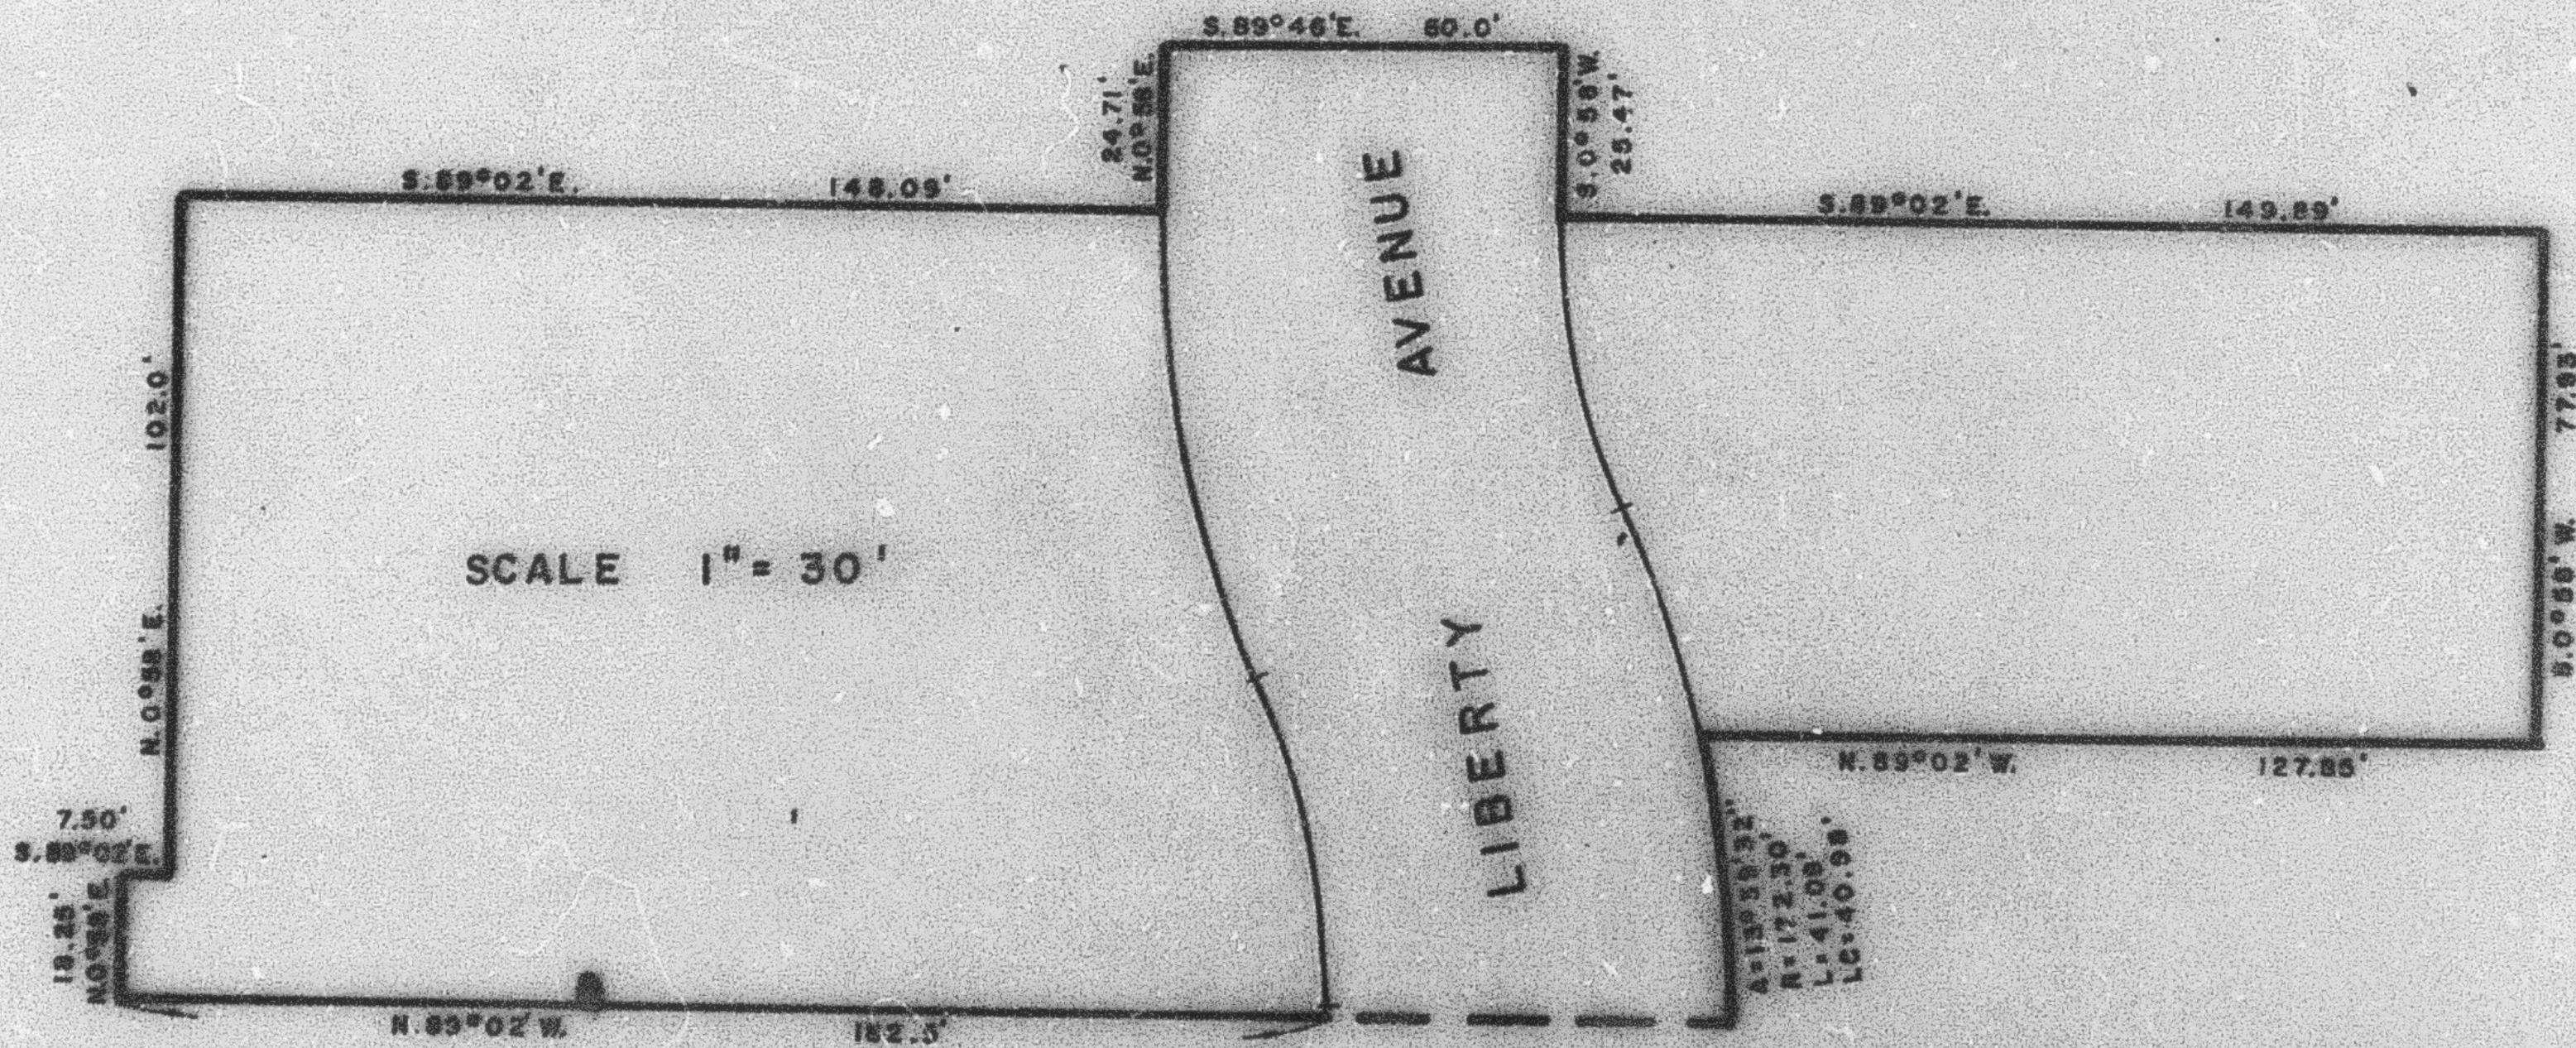

FOR COMPLETE ENG. DATA
 SEE ORIG. DED. PLAT IN
 BOOK 21, PAGES 45 & 46