

PART OF S.W. 1/4, SEC. 7, T.5N., R.1W., S.L.B. & M.

BARTON SUBDIVISION NO. 3

TAXING UNIT: 26


IN RIVERDALE CITY

PREFIX: 06-164

LOTS 66-77

SCALE = 1" = 50'

WEST 1/4 CORNER
OF SECTION 7.

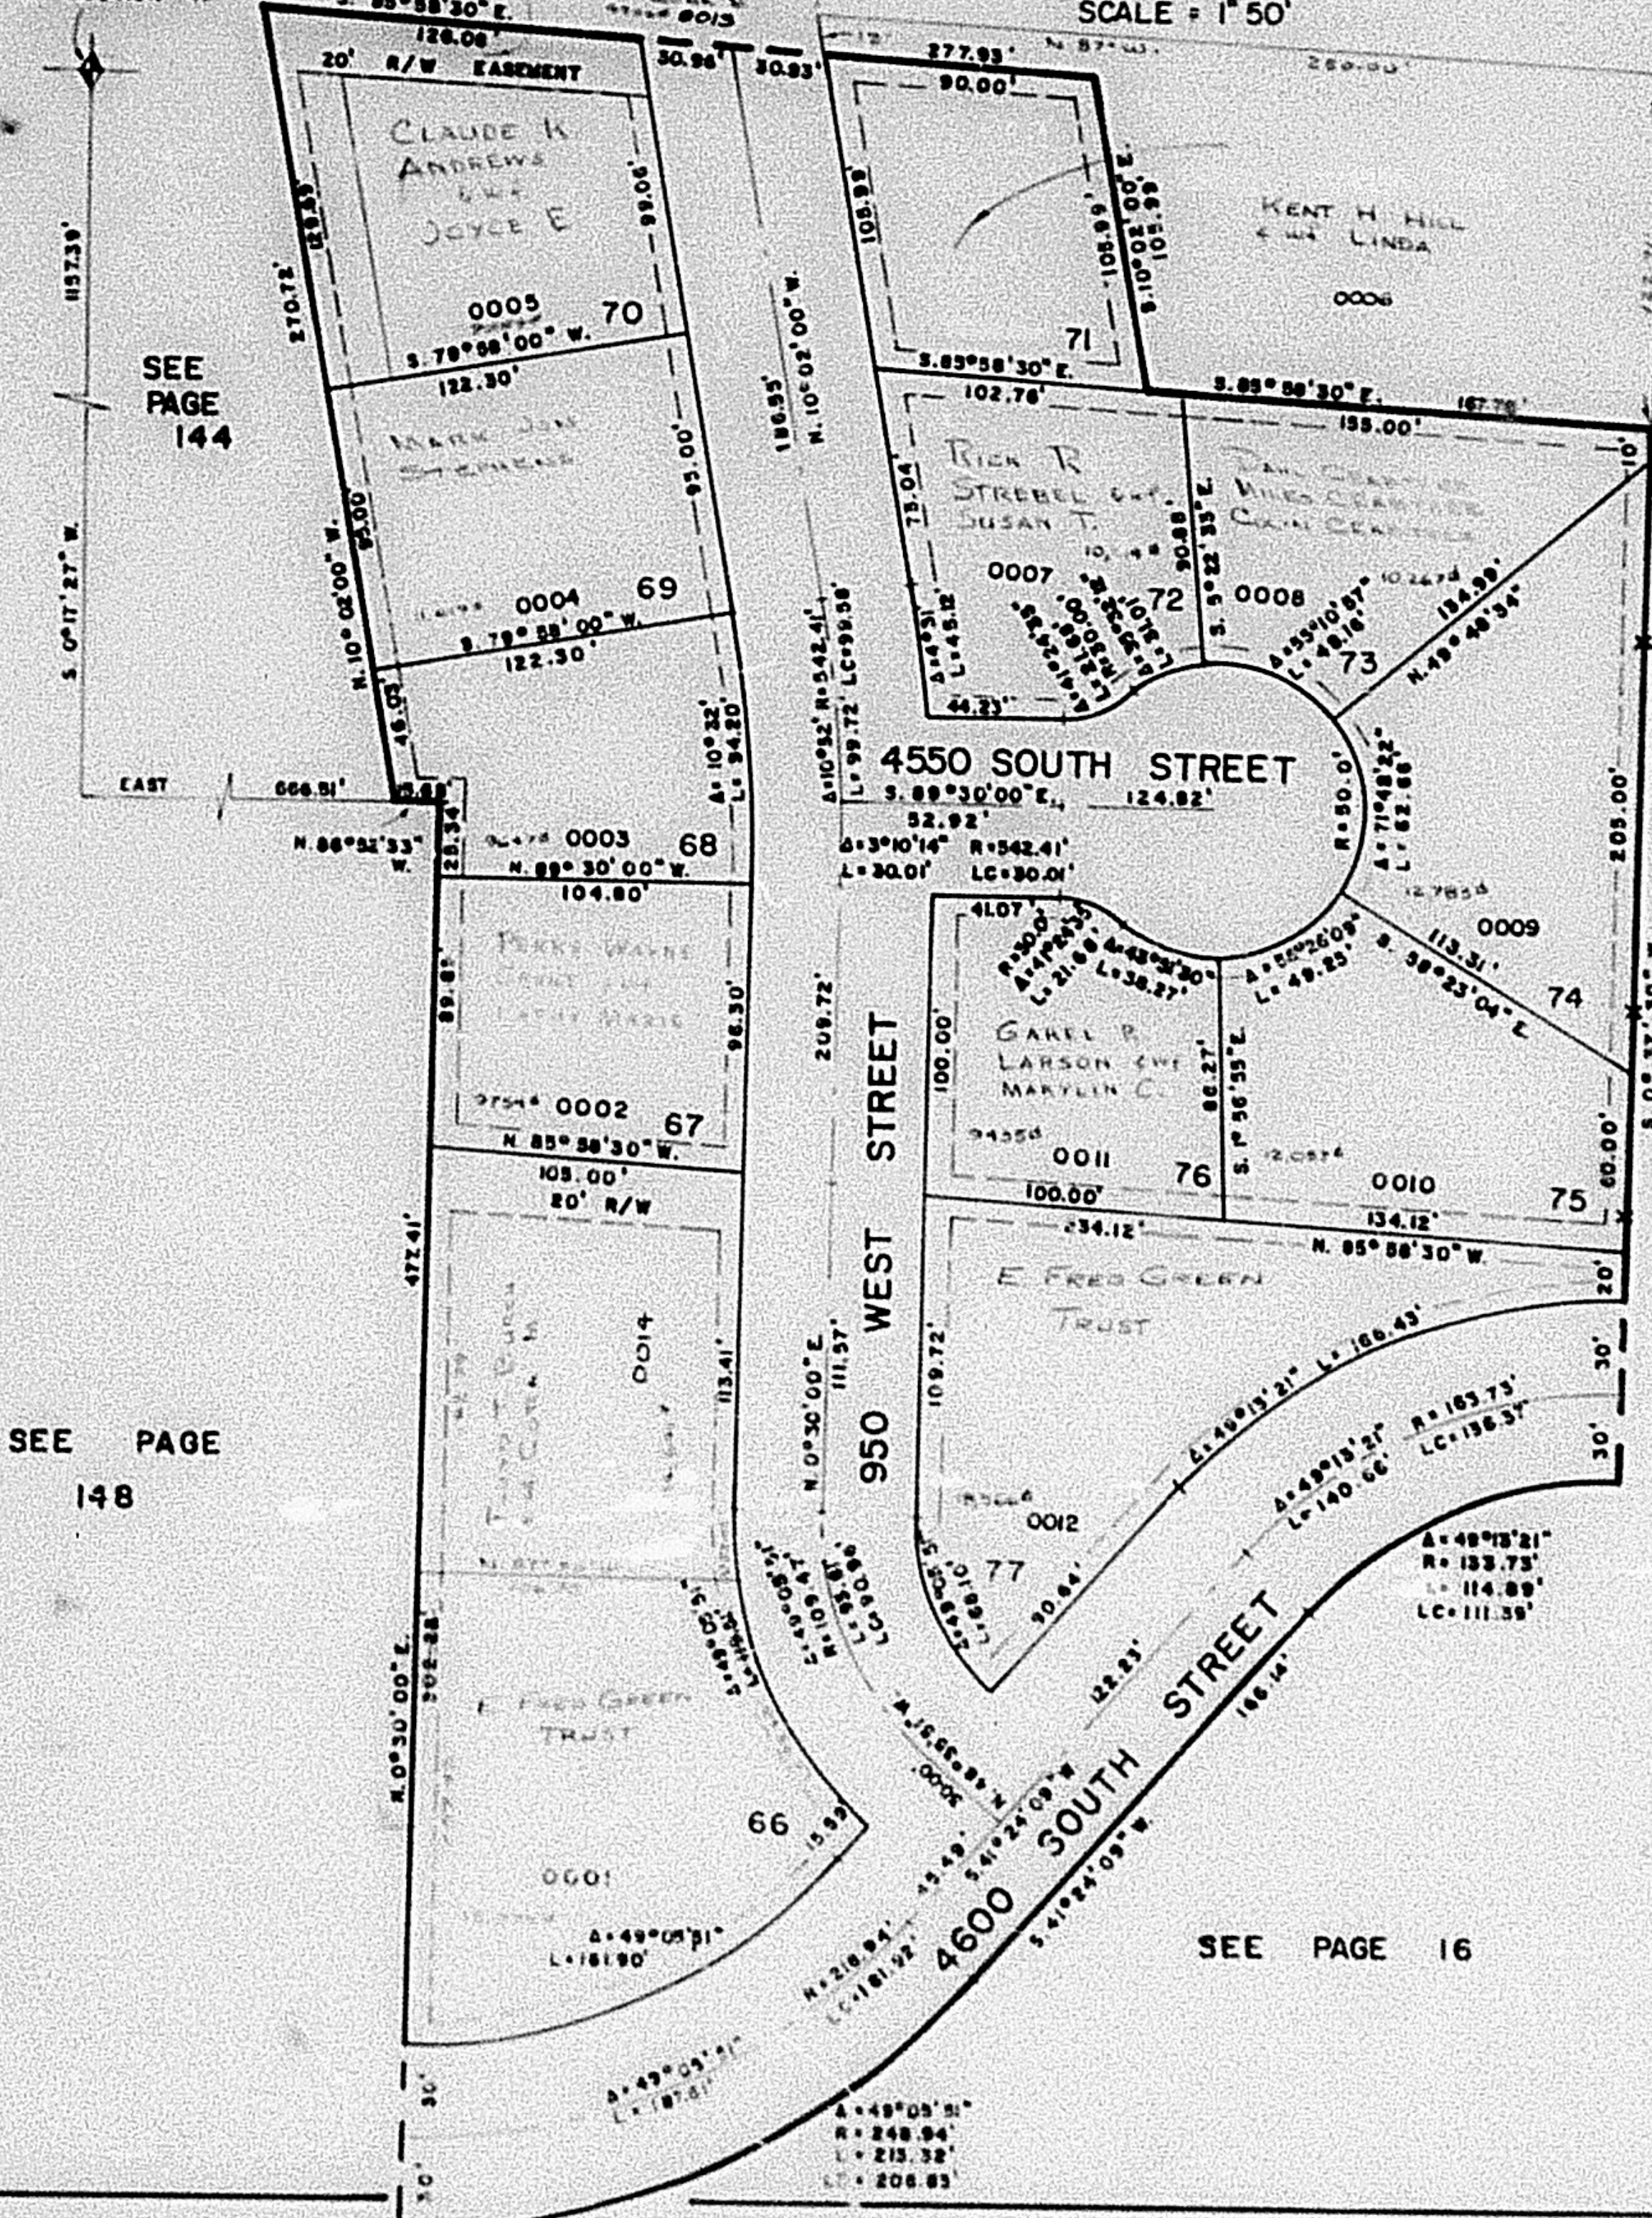

ALL LOTS OWNED BY WESLEY
M. BARTON & WIFE MARJORIE T.
BARTON.
EXCEPT WHERE OTHERWISE SHOWN

SEE PAGE 16

SEE PAGE
148

FOR COMPLETE ENG. DATA
SEE ORIG. DED. PLAT IN
BOOK 21 OF PLATS PAGE 69.

NOTE: 7" UTILITY AND DRAINAGE
EASEMENTS EACH SIDE OF
PROPERTY LINE AS INDICATED
BY DASHED LINES.

SEE PAGE 16