

PART OF S.W. 1/4, SEC. 7, T.5N., R.1W., S.L.B. & M.

BARTON SUBDIVISION NO. 3

LOTS 66-77


IN RIVERDALE CITY

SEE PAGE 17

SCALE 1" = 50'

TAXING UNIT: 26

W. 1/4 COR SECTION 7

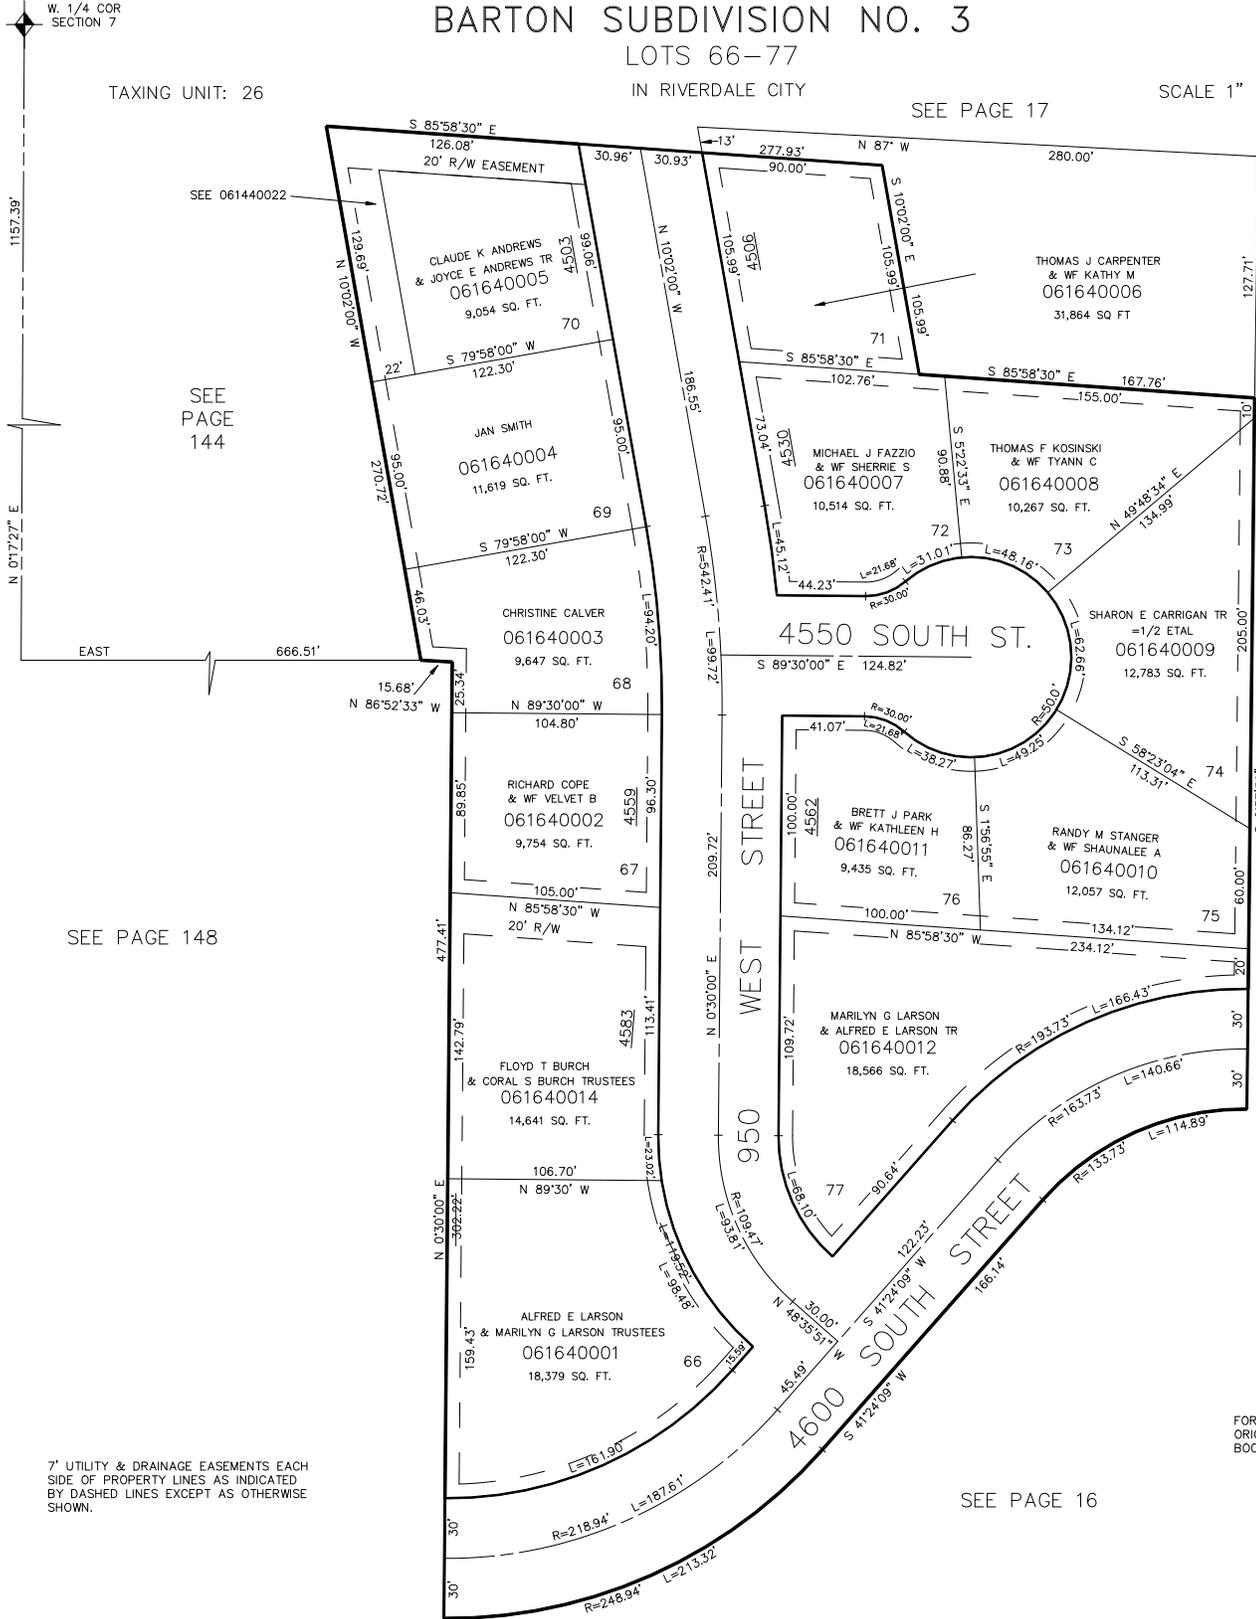

SEE PAGE 144

SEE PAGE 148

SEE PAGE 16

SEE PAGE 16

FOR COMPLETE ENG DATA SEE ORIGINAL DEDICATION PLAT IN BOOK 21, PAGE 69 OF RECORDS.

7" UTILITY & DRAINAGE EASEMENTS EACH SIDE OF PROPERTY LINES AS INDICATED BY DASHED LINES EXCEPT AS OTHERWISE SHOWN.