

PART OF S.W. 1/4, SEC. 7, T.5N., R.1W., S.L.B. & M.

BARTON SUBDIVISION NO. 3

LOTS 66-77


IN RIVERDALE CITY

SEE PAGE 17

SCALE 1" = 50'

TAXING UNIT: 26

W. 1/4 COR SECTION 7

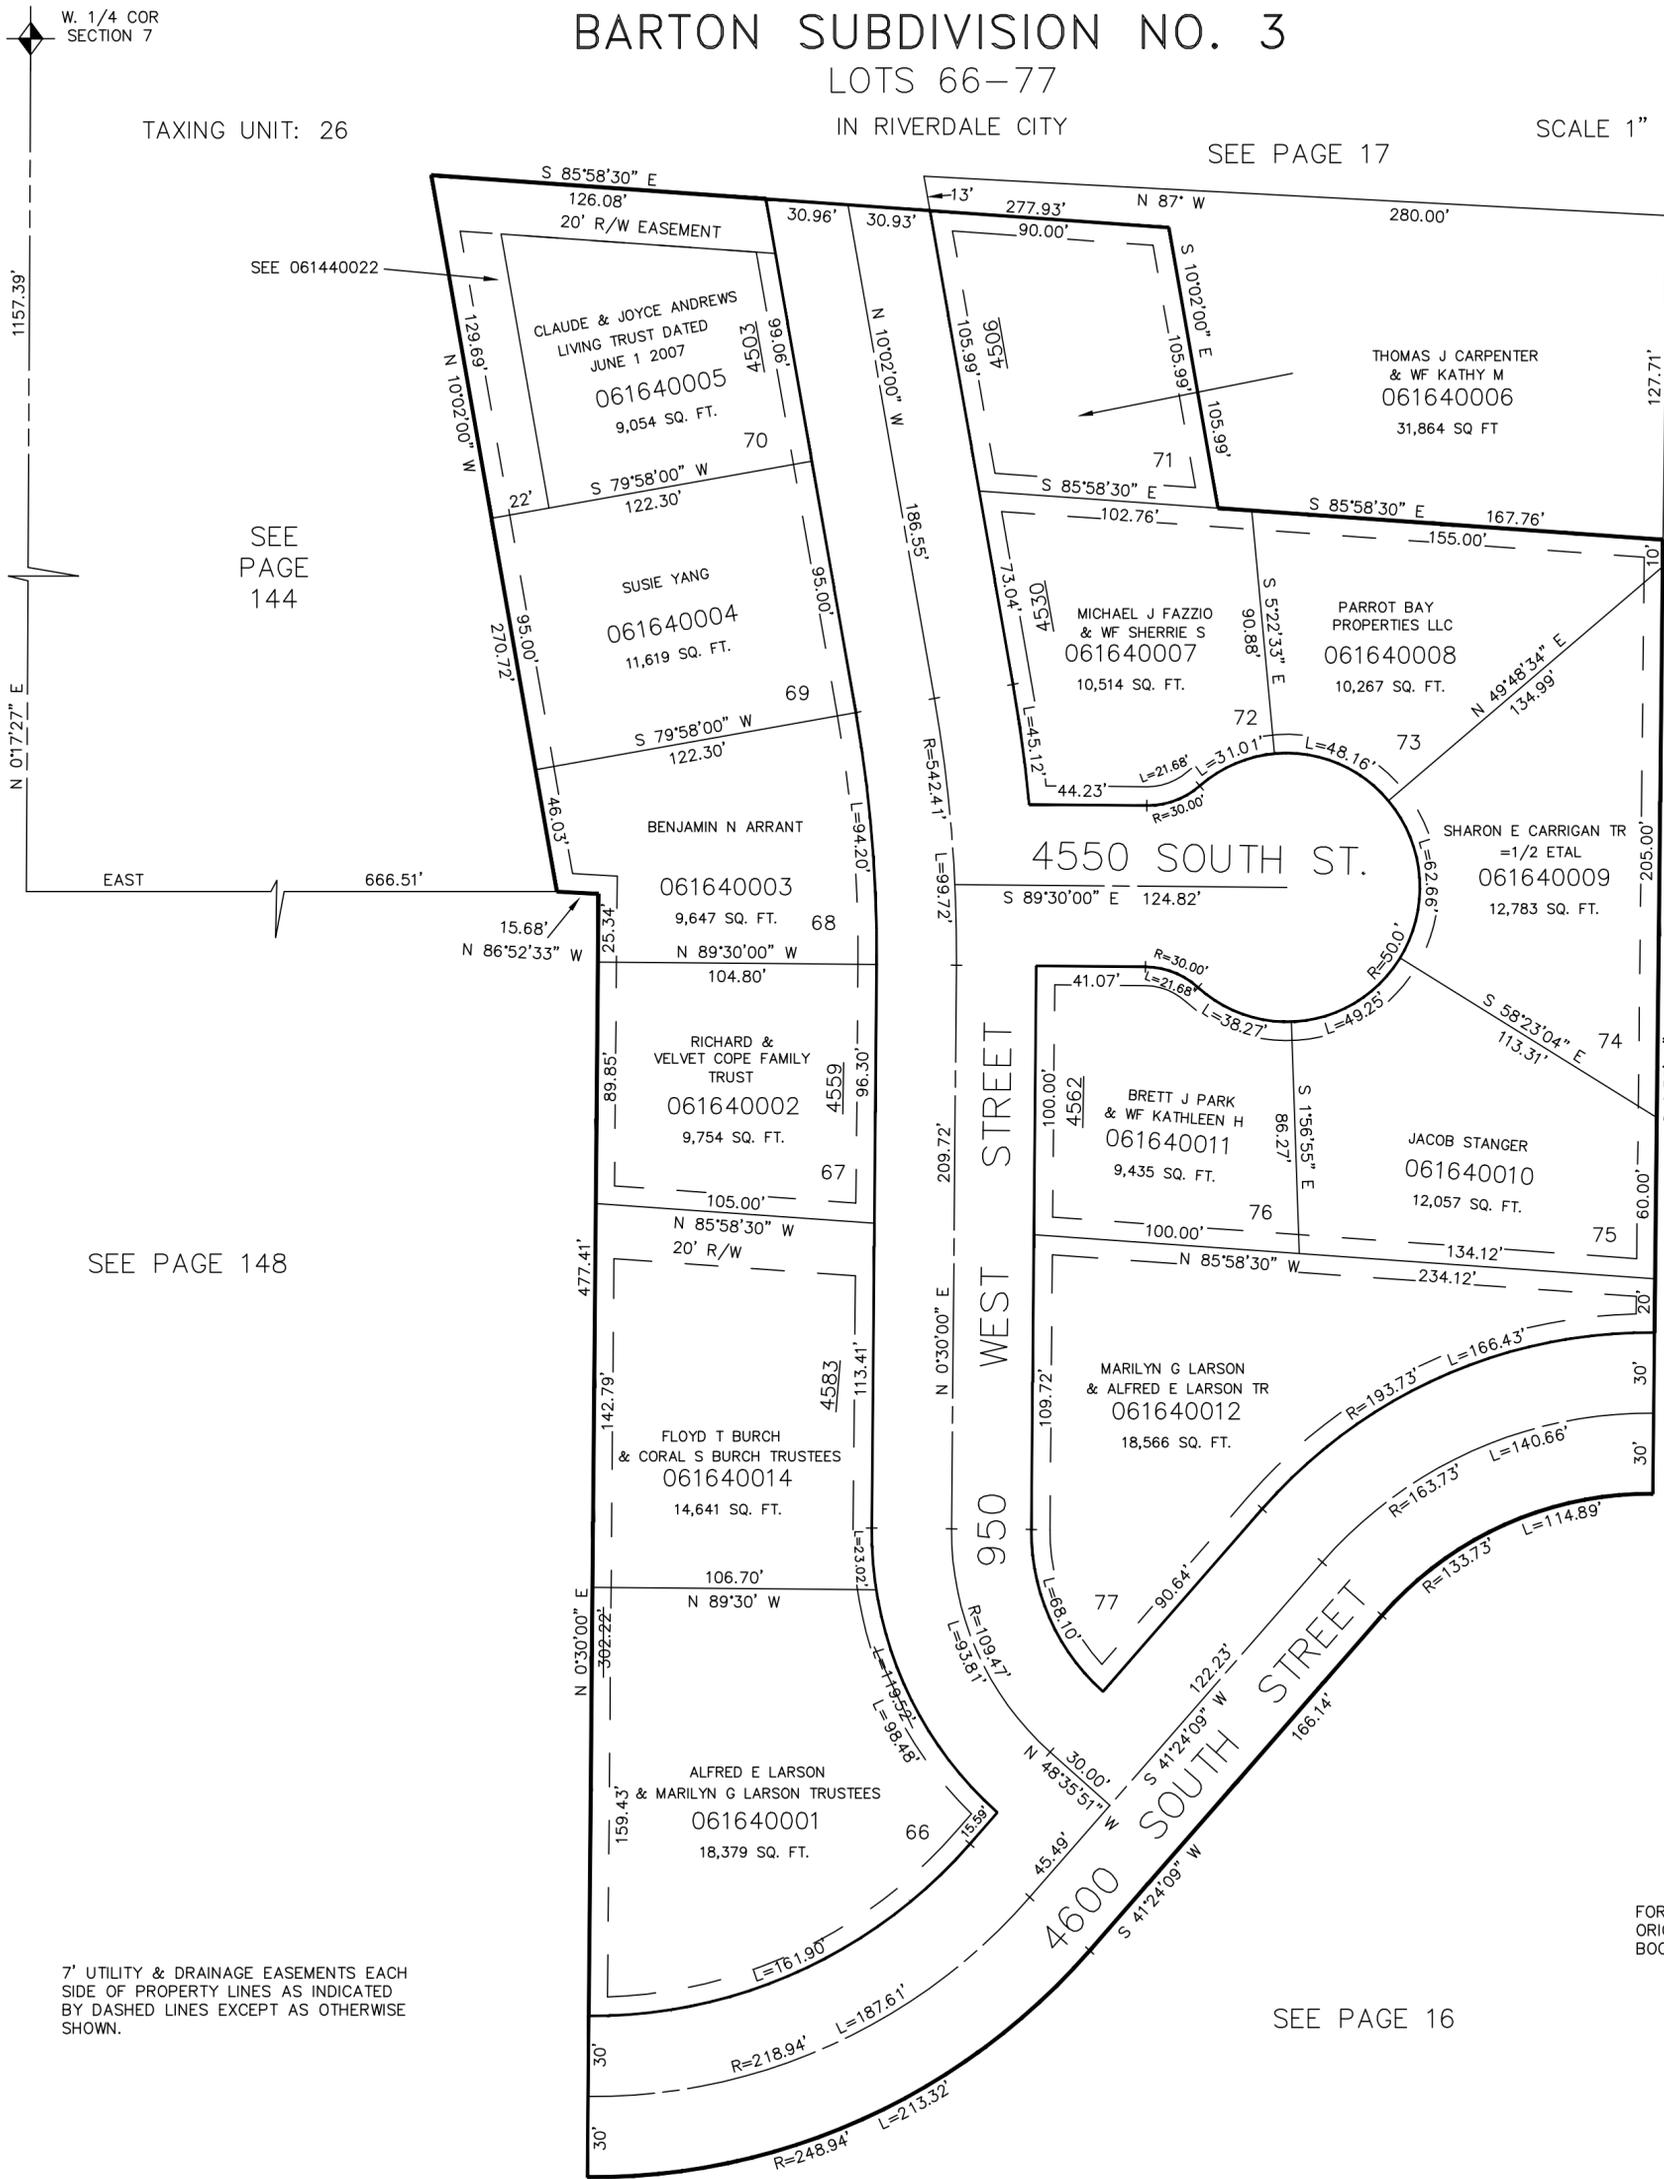

SEE PAGE 144

SEE PAGE 148

SEE PAGE 16

SEE PAGE 16

7' UTILITY & DRAINAGE EASEMENTS EACH SIDE OF PROPERTY LINES AS INDICATED BY DASHED LINES EXCEPT AS OTHERWISE SHOWN.

FOR COMPLETE ENG DATA SEE ORIGINAL DEDICATION PLAT IN BOOK 21, PAGE 69 OF RECORDS.