

PART OF S.W. 1/4, SEC. 7, T.5N., R.1W., S.L.B. & M.

BARTON SUBDIVISION NO. 3

LOTS 66-77


IN RIVERDALE CITY

SEE PAGE 17

SCALE 1" = 50'

TAXING UNIT: 26

W. 1/4 COR
SECTION 7

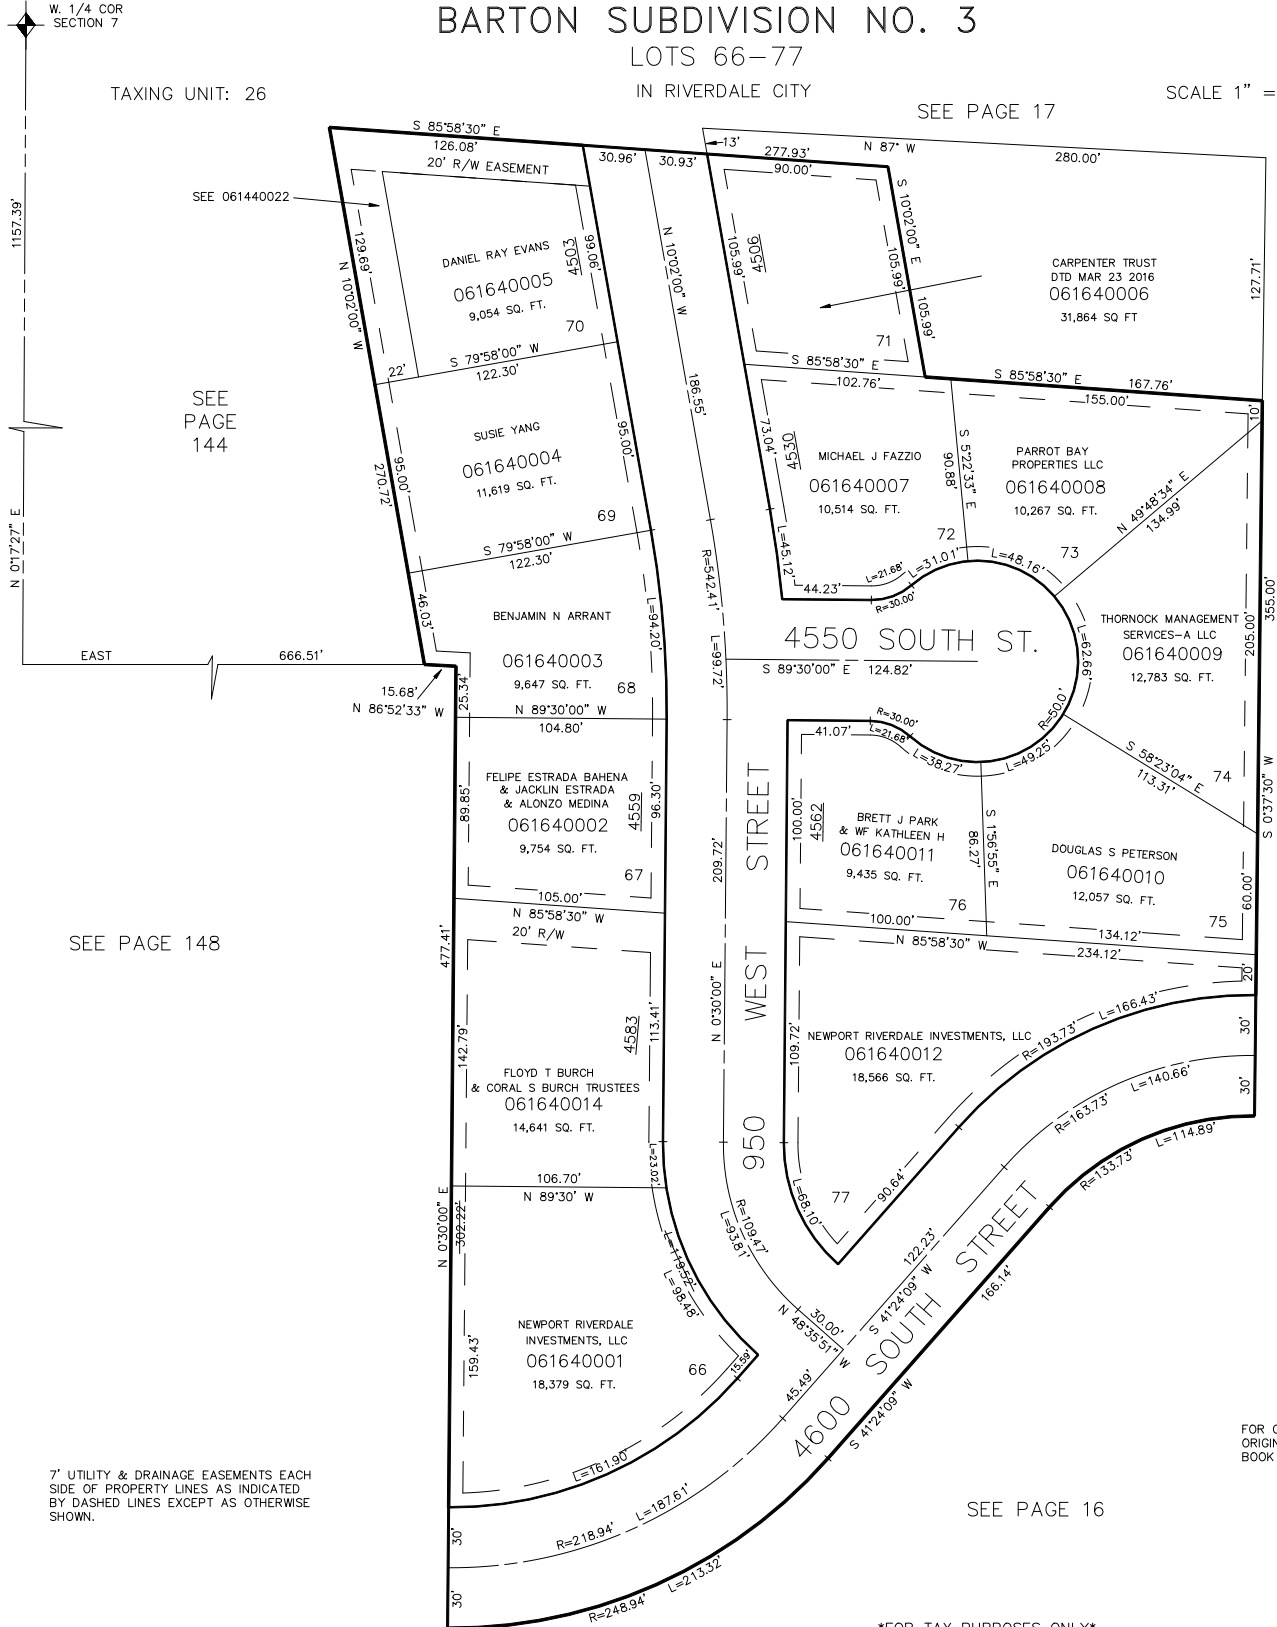

SEE PAGE 16

SEE PAGE 16

FOR COMPLETE ENG DATA SEE
ORIGINAL DEDICATION PLAT IN
BOOK 21, PAGE 69 OF RECORDS.

7' UTILITY & DRAINAGE EASEMENTS EACH
SIDE OF PROPERTY LINES AS INDICATED
BY DASHED LINES EXCEPT AS OTHERWISE
SHOWN.

FOR TAX PURPOSES ONLY

L.D.F. 10-90