

PART OF S.E. 1/4, SEC. 9, T.5N., R.1W., S.L.B.&M.
BARTLETT HEIGHTS SUBDIVISION

165

TAXING UNIT: 25


IN OGDEN CITY
 LOTS 1-5 & 15-19
 SCALE: 1"=50'

PREFIX: 06-165

EXCEPT WHERE OTHERWISE
 SHOWN, ALL LOTS OWNED
 BY F. & J. ASSOCIATES.

SEE PAGE 32-1

SEE
 PAGE
 32-1

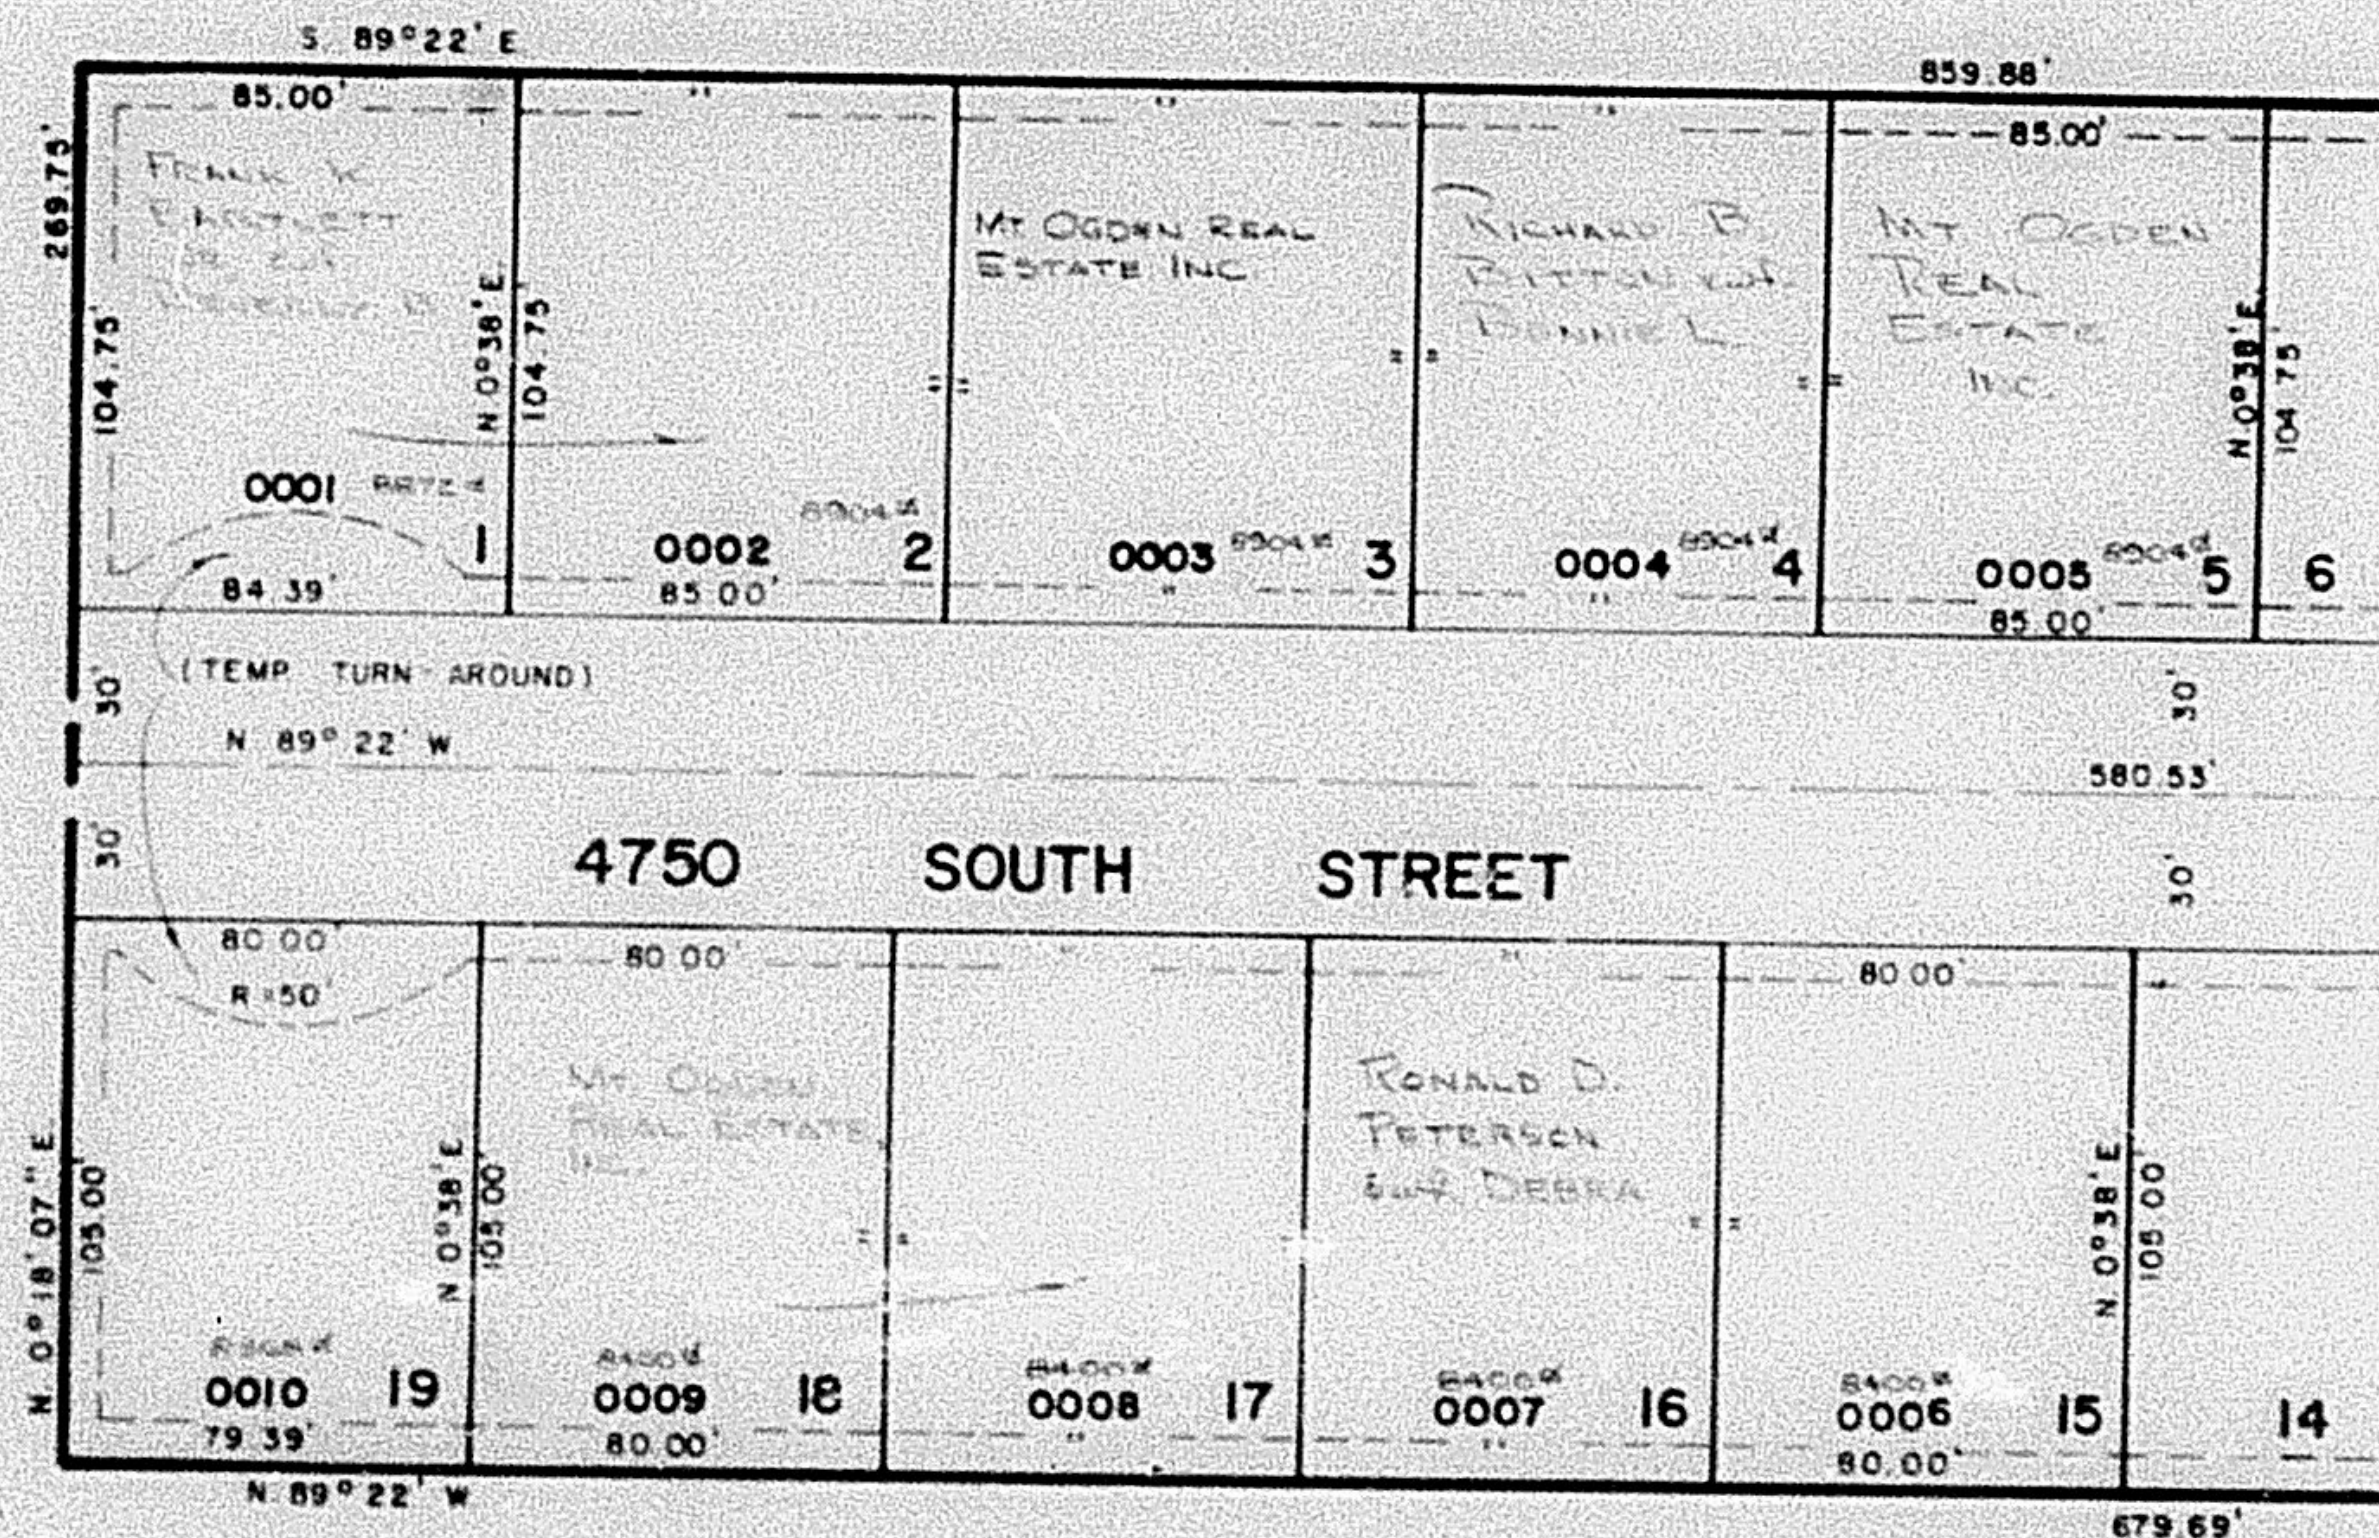

SEE PAGE
 166

SEE PAGE 33

NOTE: 7' UTILITY AND DRAINAGE
 EASEMENTS EACH SIDE OF
 PROPERTY LINE AS INDICATED
 BY DASHED LINES

FOR COMPLETE ENG DATA
 SEE ORIGINAL DED. PLAT
 IN BOOK 22, PAGE 10