

PART OF S.E. 1/4, SEC. 9, T.5N., R.1W., S.L.33M.
BARTLETT HEIGHTS SUBDIVISION

TAXING UNIT: 25


IN OGDEN CITY
 LOTS 1-5 & 15-19
 SCALE: 1"=50'

PREFIX: 00-100

EXCEPT WHERE OTHERWISE
 SHOWN, ALL LOTS OWNED
 BY F. & J. ASSOCIATES.

SEE PAGE 32-1

SEE
 PAGE
 32-1

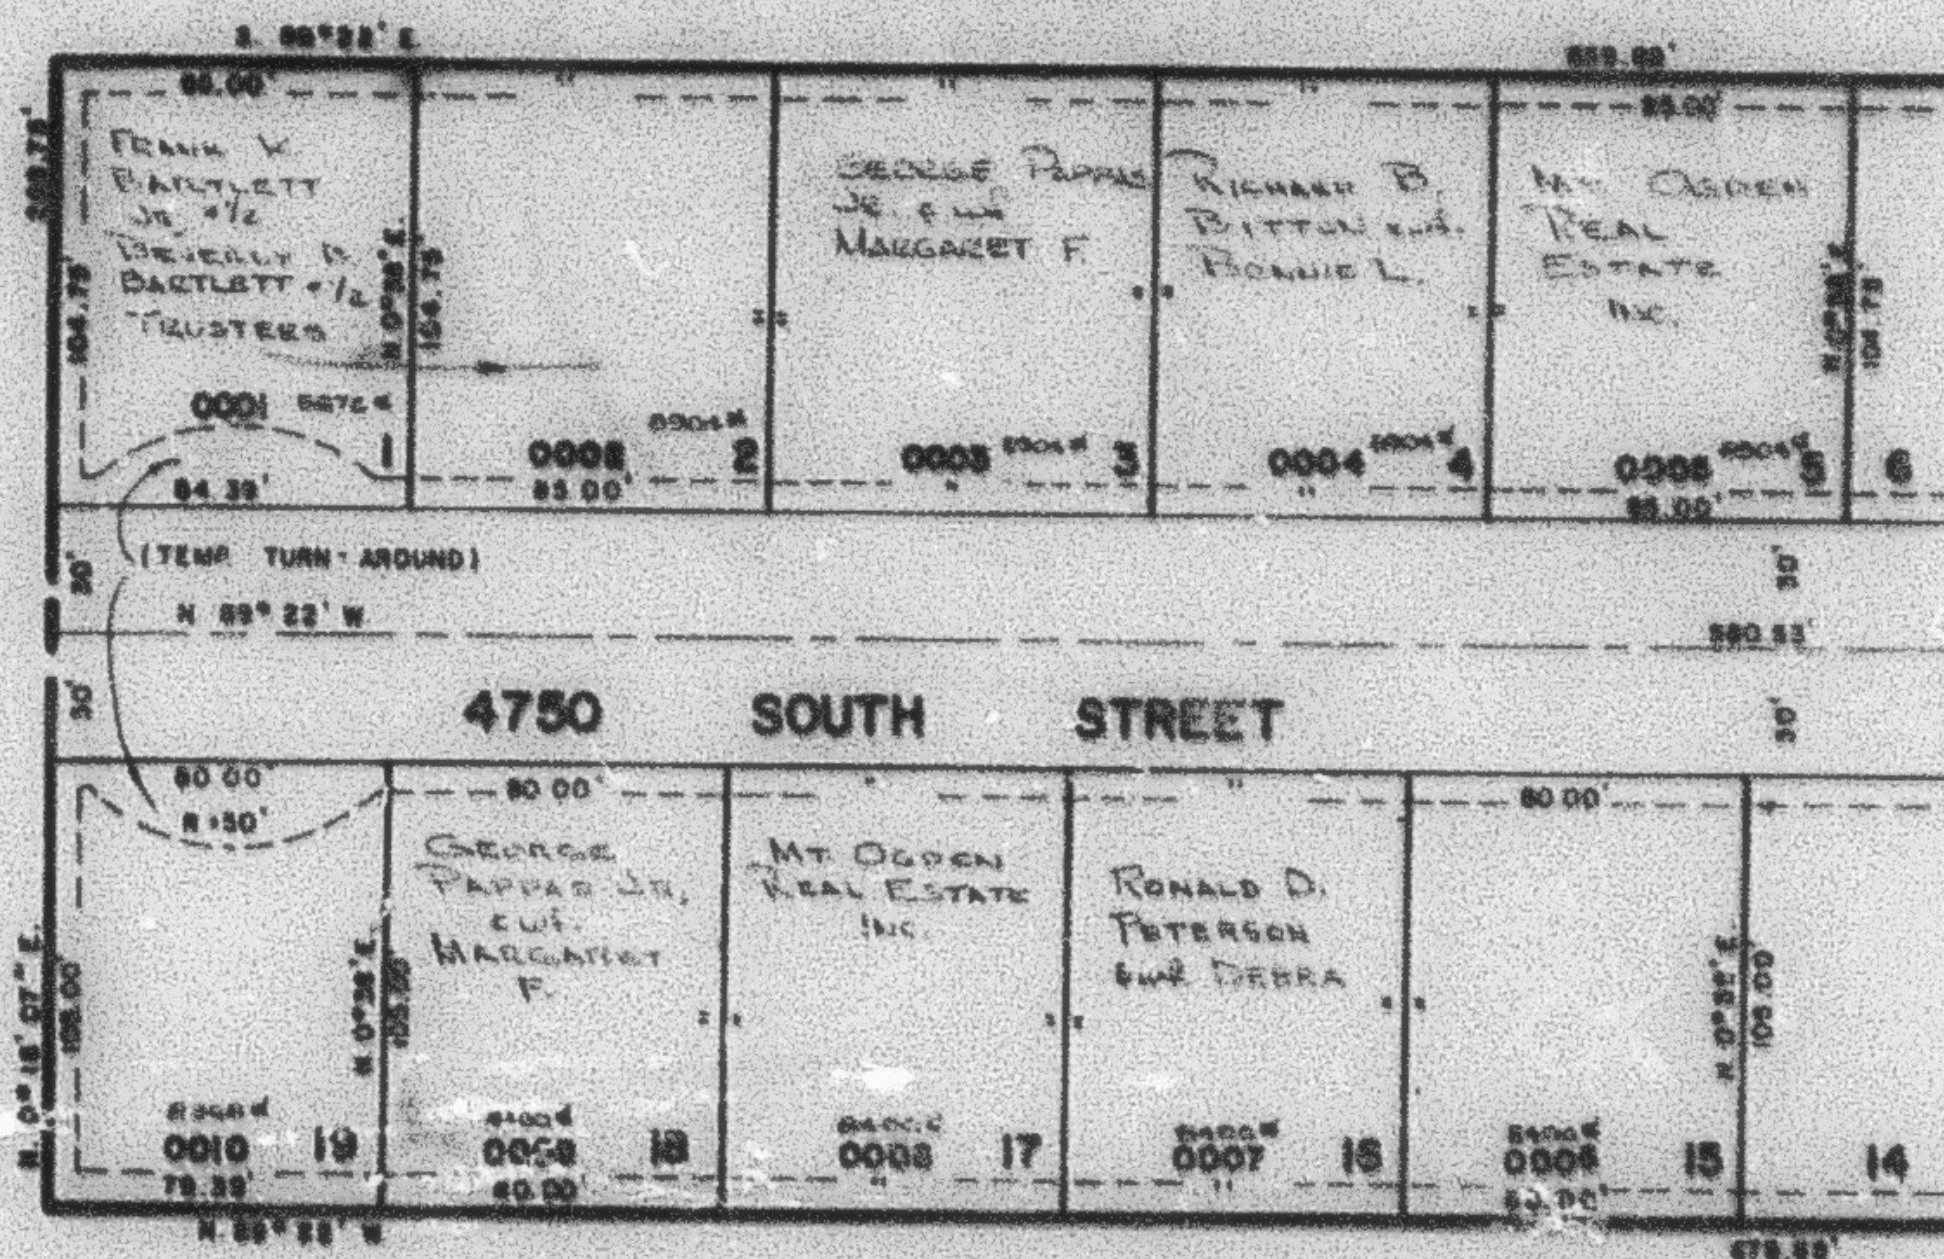

SEE PAGE
 100

SEE PAGE 33

NOTE: 1' UTILITY AND DRAINAGE
 EASEMENTS EACH SIDE OF
 PROPERTY LINE AS INDICATED
 BY DASHED LINES.

FOR COMPLETE ENG. DATA
 SEE ORIGINAL PER. PLAT
 IN BOOK 22, PAGE 10.

A.M. 3-78