

PART OF S.E. 1/4, SEC. 9, T.5N., R.1W., S.L.B.M.
BARTLETT HEIGHTS SUBDIVISION

165


TAXING UNIT: 25

IN OGDEN CITY
 LOTS 1-5 & 15-19
 SCALE: 1" = 50'

PREFIX: 06-165

SEE PAGE 32-1

SEE
 PAGE
 32-1

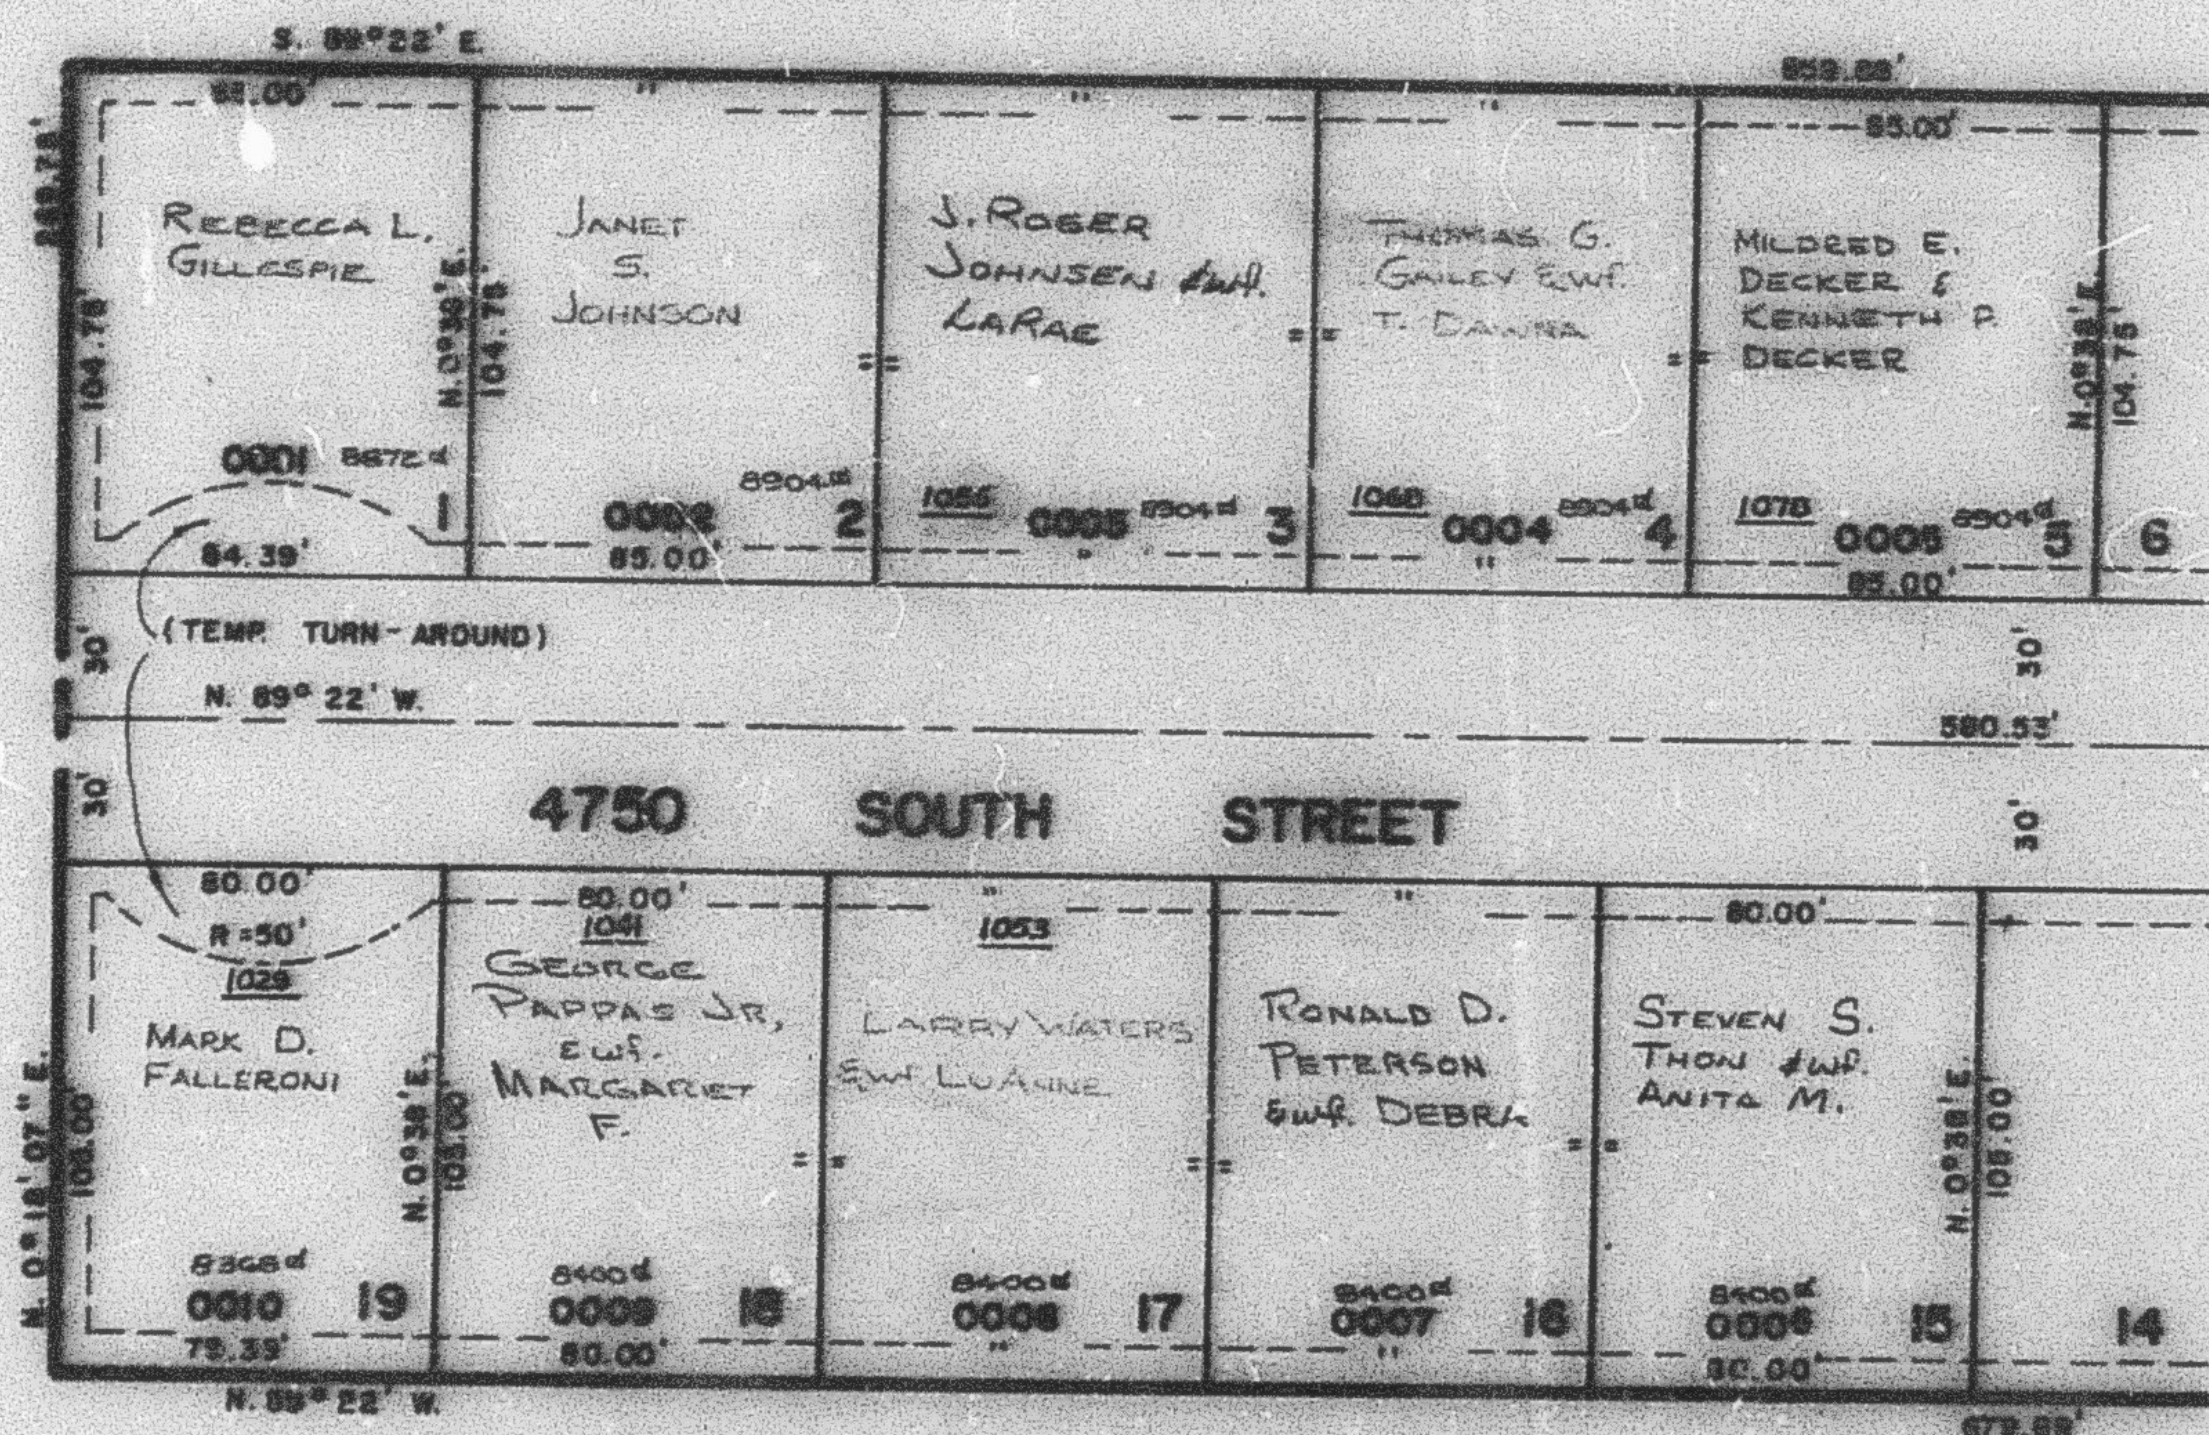

SEE PAGE
 166

SEE PAGE 33

NOTE: 1. UTILITY AND DRAINAGE
 EASEMENTS EACH SIDE OF
 PROPERTY LINE AS INDICATED
 BY DASHED LINES.

FOR COMPLETE ENG. DATA
 SEE ORIGINAL SURV. PLAT
 IN BOOK 22, PAGE 10.