

PART OF S.E. 1/4, SEC. 9, T.5N., R.1W., S.L.B.&M.  
**BARTLETT HEIGHTS SUBDIVISION**

165


TAXING UNIT: 25

IN OGDEN CITY  
 LOTS 1-5 & 15-19  
 SCALE: 1" = 50'

PREFIX: 06-165

SEE PAGE 32-1

SEE  
 PAGE  
 32-1

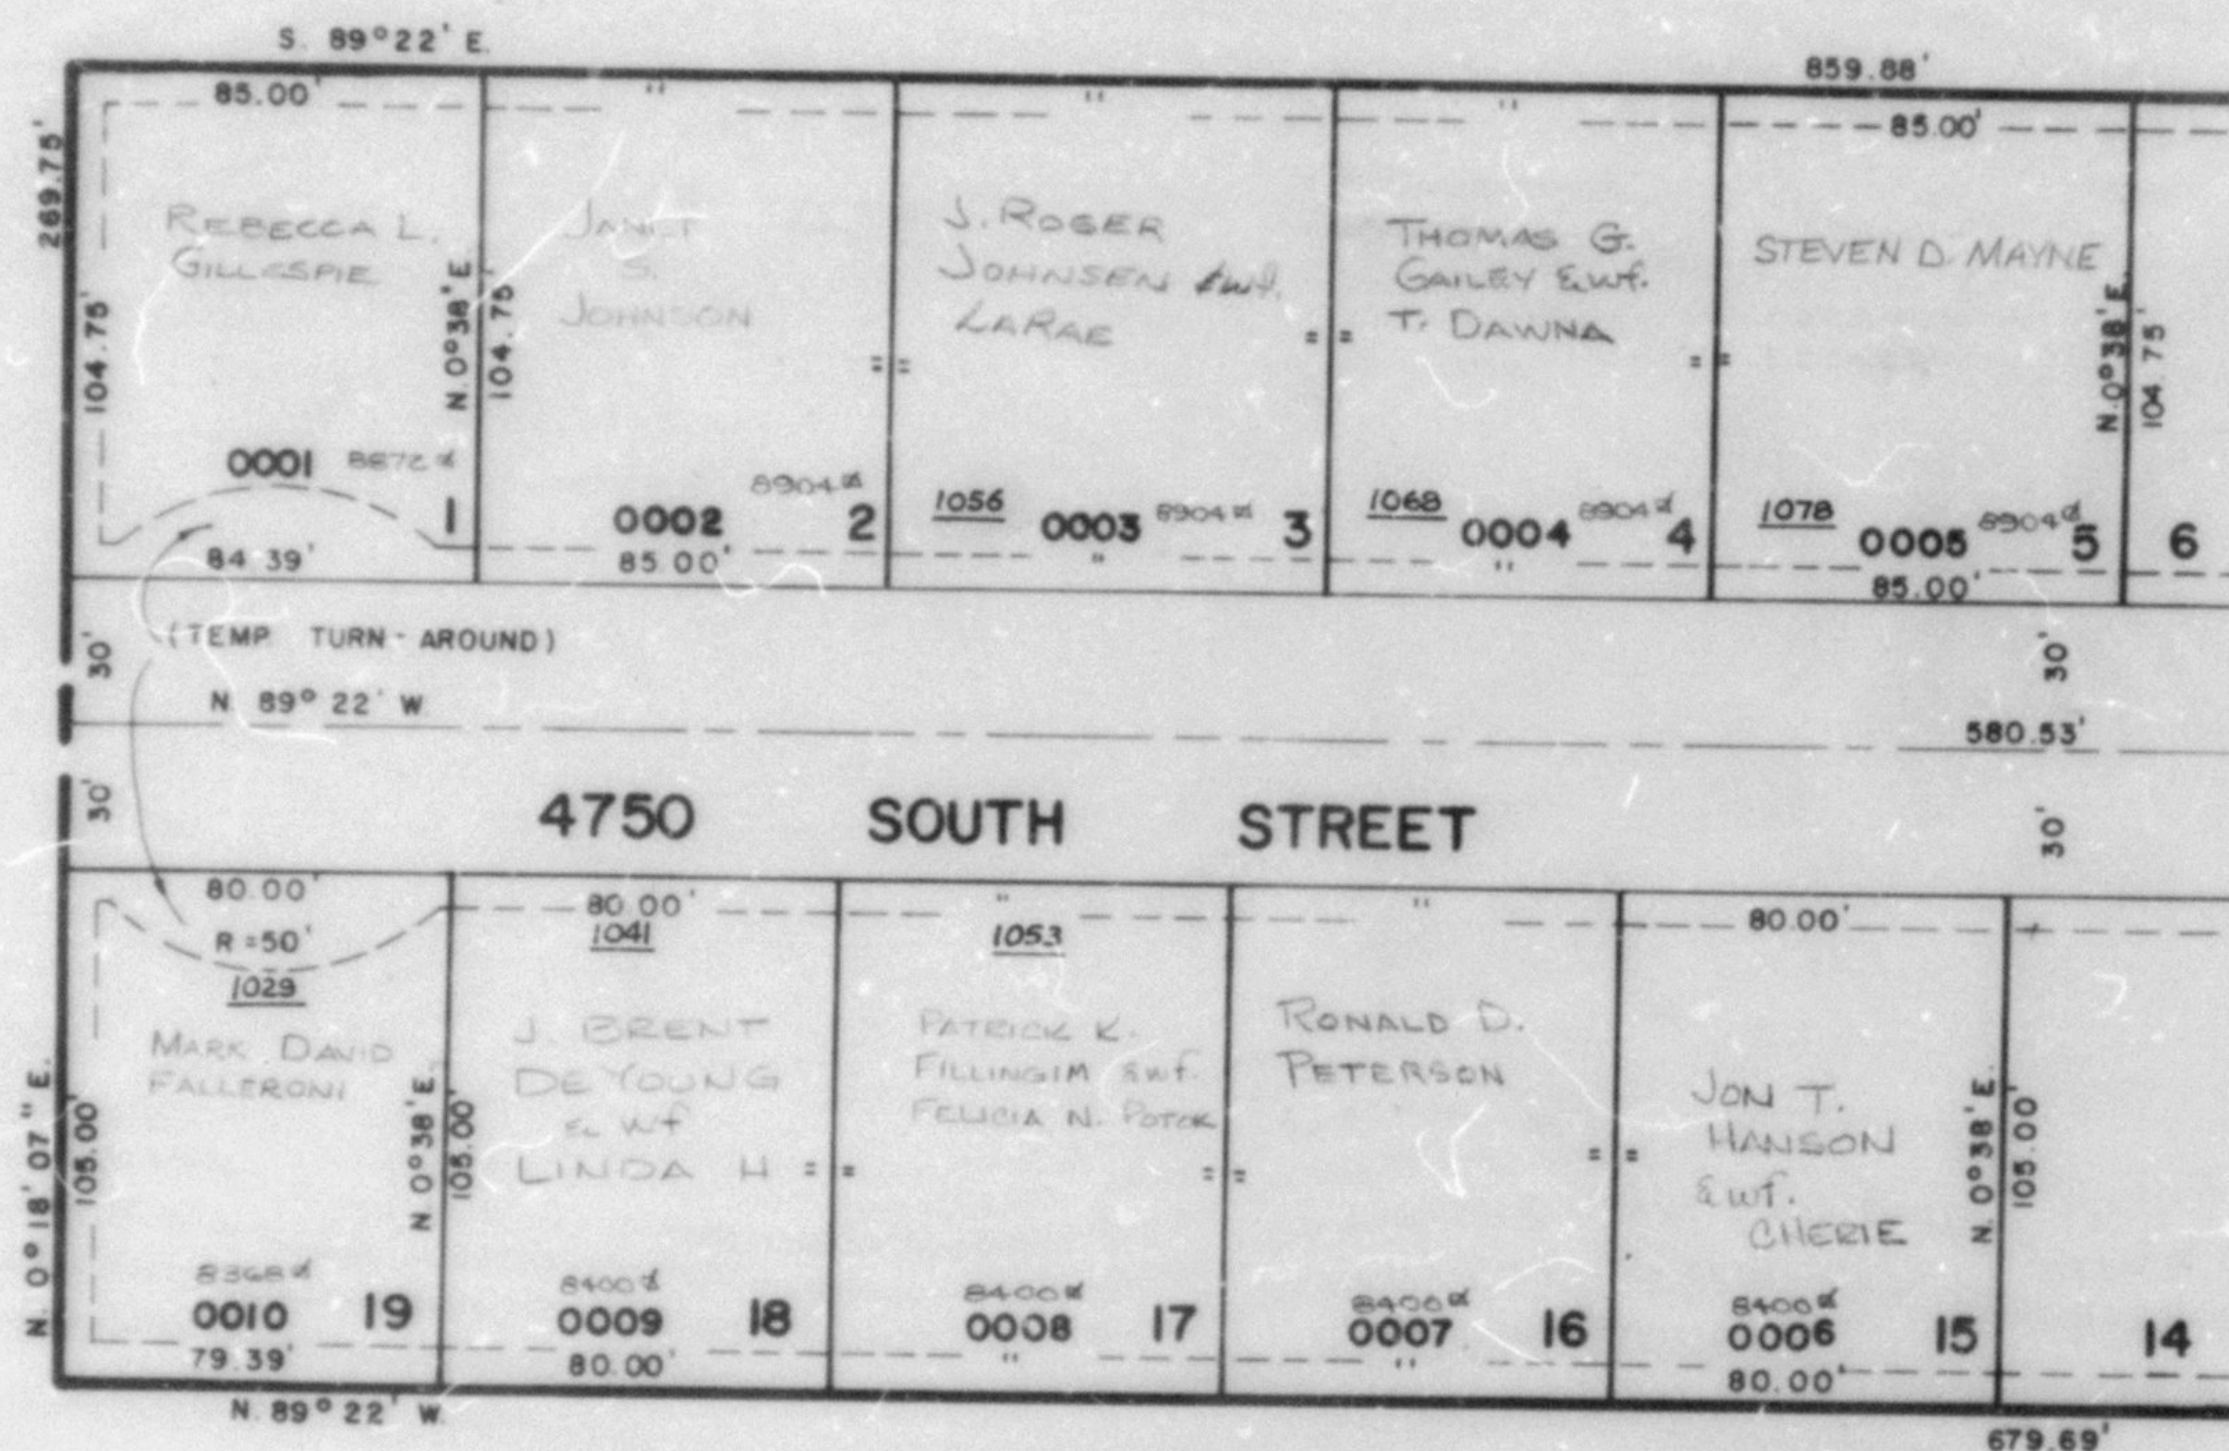

SEE PAGE  
 166

SEE PAGE 33

NOTE: 7' UTILITY AND DRAINAGE  
 EASEMENTS EACH SIDE OF  
 PROPERTY LINE AS INDICATED  
 BY DASHED LINES.

FOR COMPLETE ENG. DATA  
 SEE ORIGINAL DED. PLAT  
 IN BOOK 22, PAGE 10.