

PART OF S.E. 1/4, SEC. 9, T.5N., R.1W., S.L.B.&M.  
**BARTLETT HEIGHTS SUBDIVISION**  
 IN OGDEN CITY  
 LOTS 6-15  
 SCALE: 1"=50'

166


TAXING UNIT: 25

PREFIX: 06-166

EXCEPT WHERE OTHERWISE  
 SHOWN, ALL LOTS OWNED  
 BY F. & J. ASSOCIATES

SEE PAGE 32-1

SEE PAGE  
 165

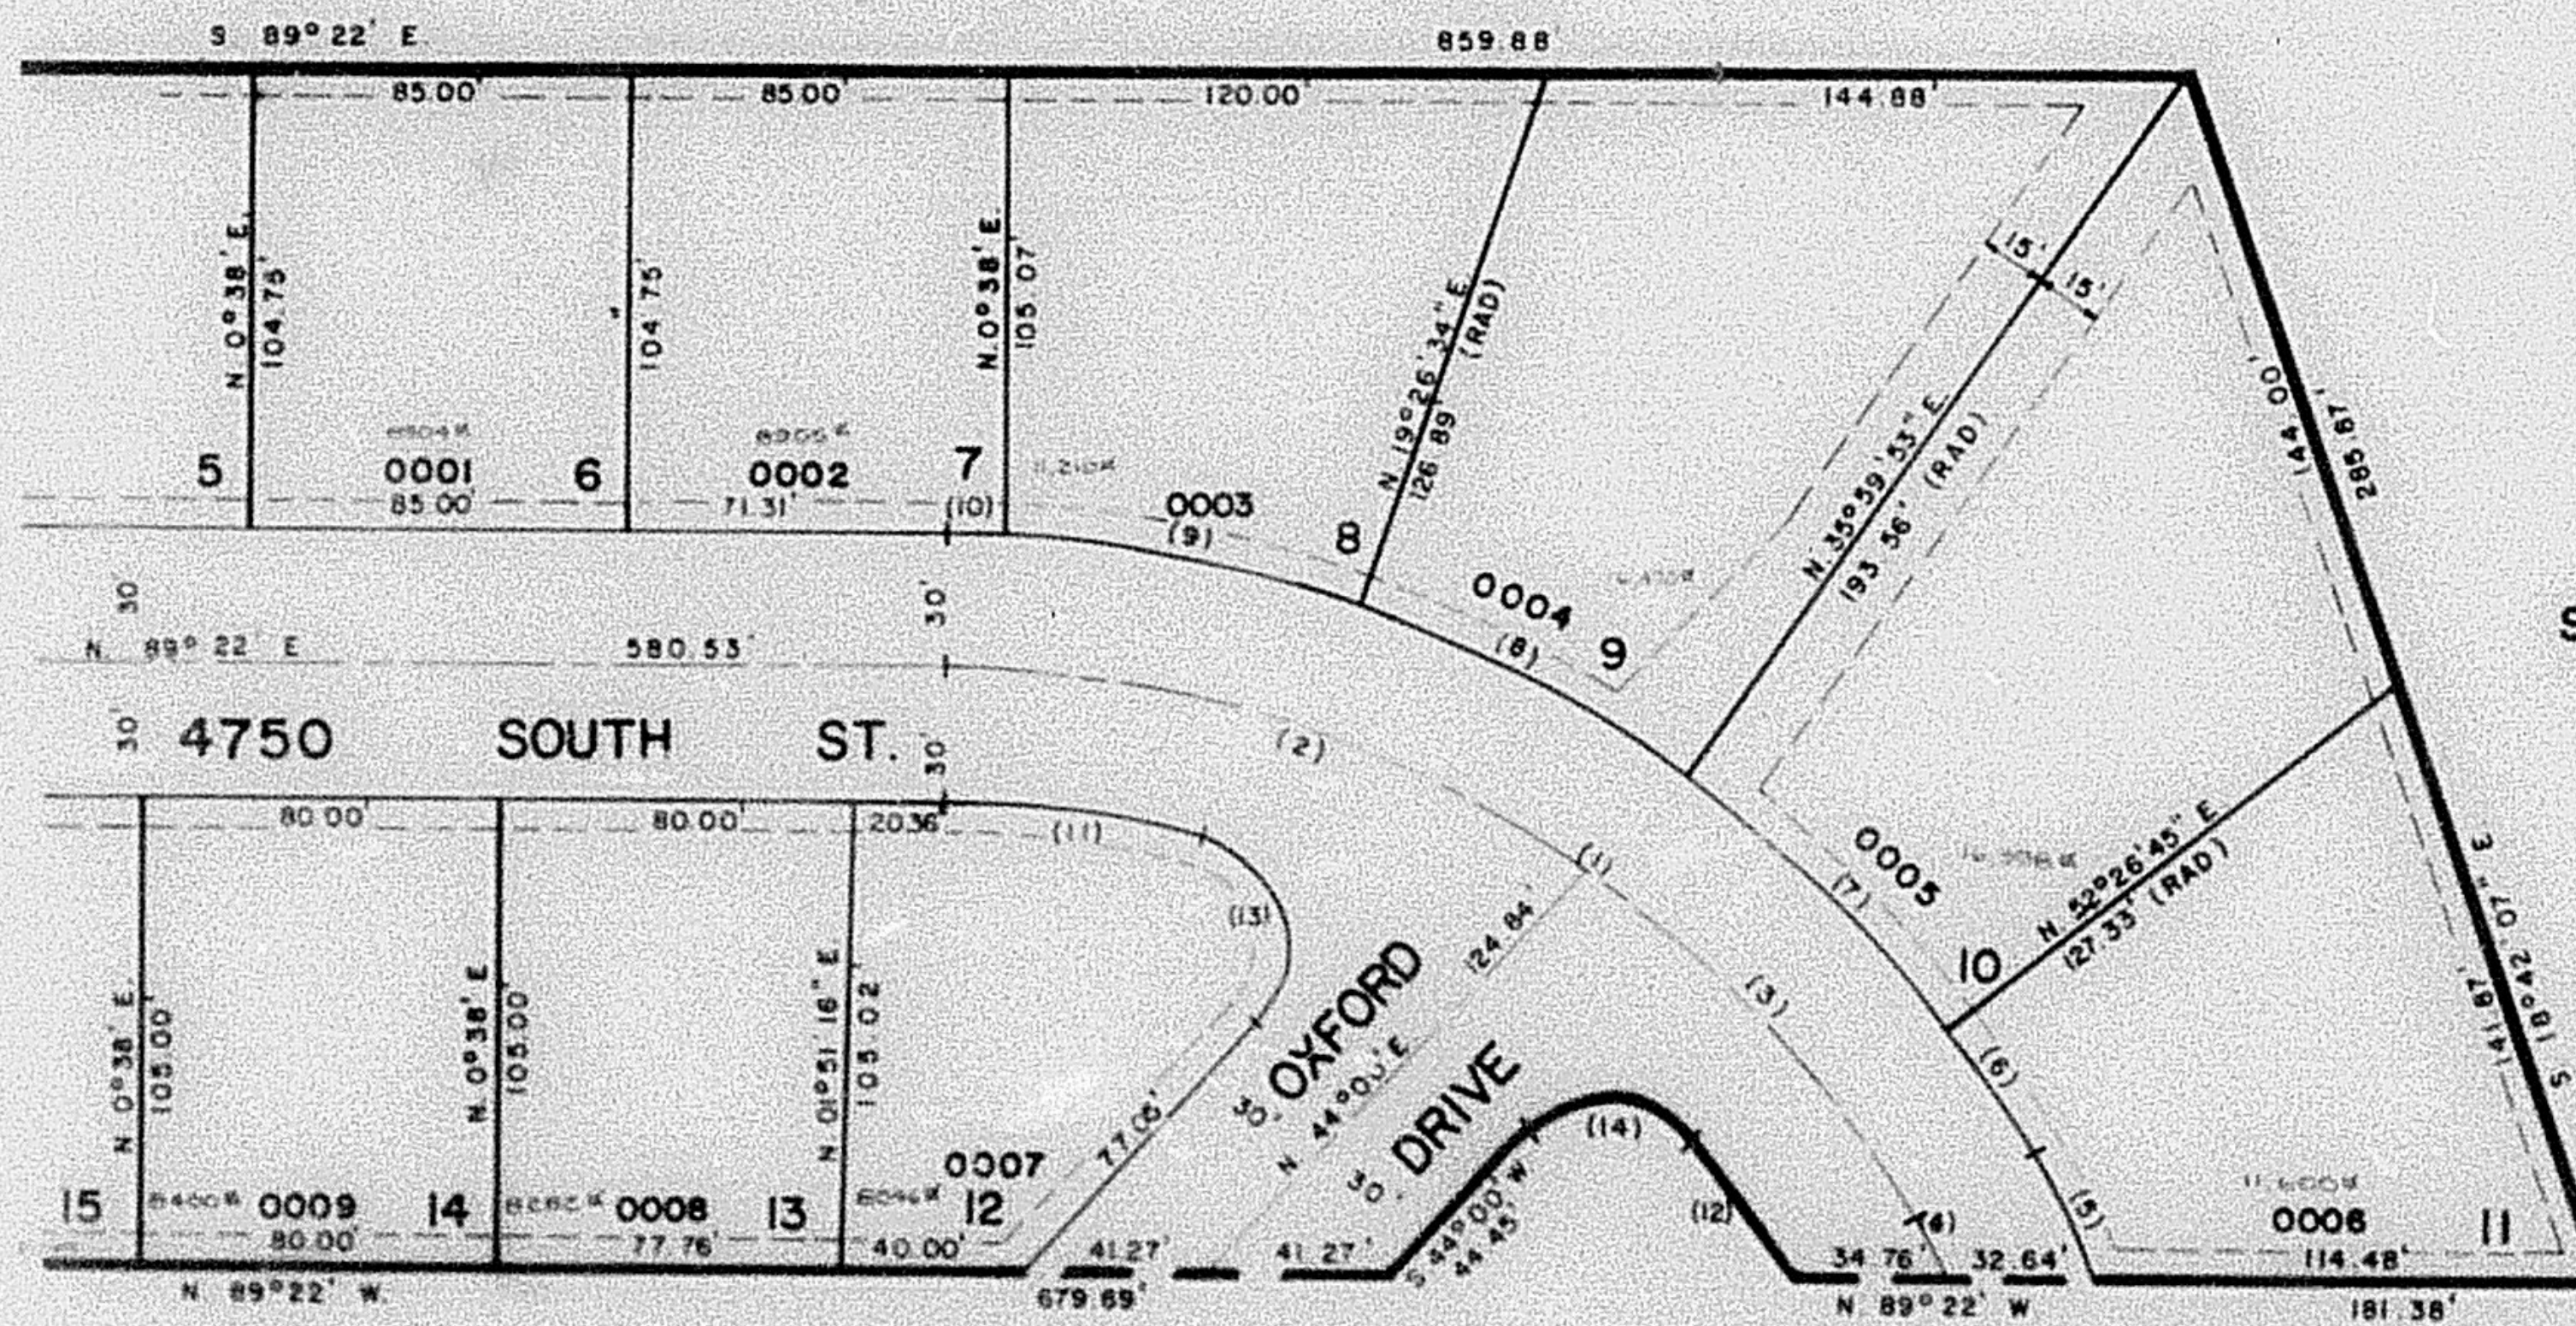

SEE PAGE  
 32-1

SEE PAGE 33

FOR COMPLETE ENG. DATA  
 SEE ORIGINAL DED. PLAT  
 IN BOOK 22, PAGE 10.

CURVE DATA

| 1            | 2         | 3         | 4        | 5             | 6             | 7             |
|--------------|-----------|-----------|----------|---------------|---------------|---------------|
| Δ: 53°27'12" | 34°04'14" | 23°18'58" | 7°04'17" | 11°33'10"     | 5°34'27"      | 16°26'52"     |
| R: 257.75    | 257.75    | 257.75    | 150.00   | 160.00        | 287.75        | 287.75        |
| L: 258.15    | 163.27    | 104.88    | 18.51    | 36.30         | 27.99         | 82.60         |
| T: 141.07    | 78.97     | 53.18     | 9.27     | 36.24         | 27.98         | 82.32         |
| LC: 247.50   | 151.02    | 104.17    | 18.50    | 36.24         | 27.98         | 82.32         |
|              |           |           |          | S 26°12'08" E | S 34°46'01" E | S 45°46'40" E |

| 8            | 9         | 10       | 11        | 12            | 13            | 14            |
|--------------|-----------|----------|-----------|---------------|---------------|---------------|
| Δ: 12°31'20" | 16°04'59" | 2°43'35" | 14°54'03" | 10°14'26"     | 118°27'58"    | 93°48'46"     |
| R: 287.75    | 287.75    | 287.75   | 227.75    | 227.75        | 25.00         | 25.00         |
| L: 83.14     | 80.77     | 13.69    | 59.23     | 40.71         | 51.89         | 40.92         |
| LC: 82.85    | 80.51     | 13.69    | 59.06     | 40.65         | 42.96         | 36.50         |
|              |           |          |           | S 37°40'01" E | S 15°13'38" E | S 89°06'37" E |

NOTE: 7' UTILITY AND  
 DRAINAGE EASEMENTS  
 EACH SIDE OF PROPERTY  
 LINE AS INDICATED BY  
 DASHED LINES