

PART OF S.E. 1/4, SEC. 9, T.5N., R.1W., S.L.B.&M.
BARTLETT HEIGHTS SUBDIVISION

166

TAXING UNIT - 25

IN OGDEN CITY


LOTS 6-14

SCALE: 1"=50'

PREFIX: 06-166

SEE PAGE 32-1

SEE PAGE 165

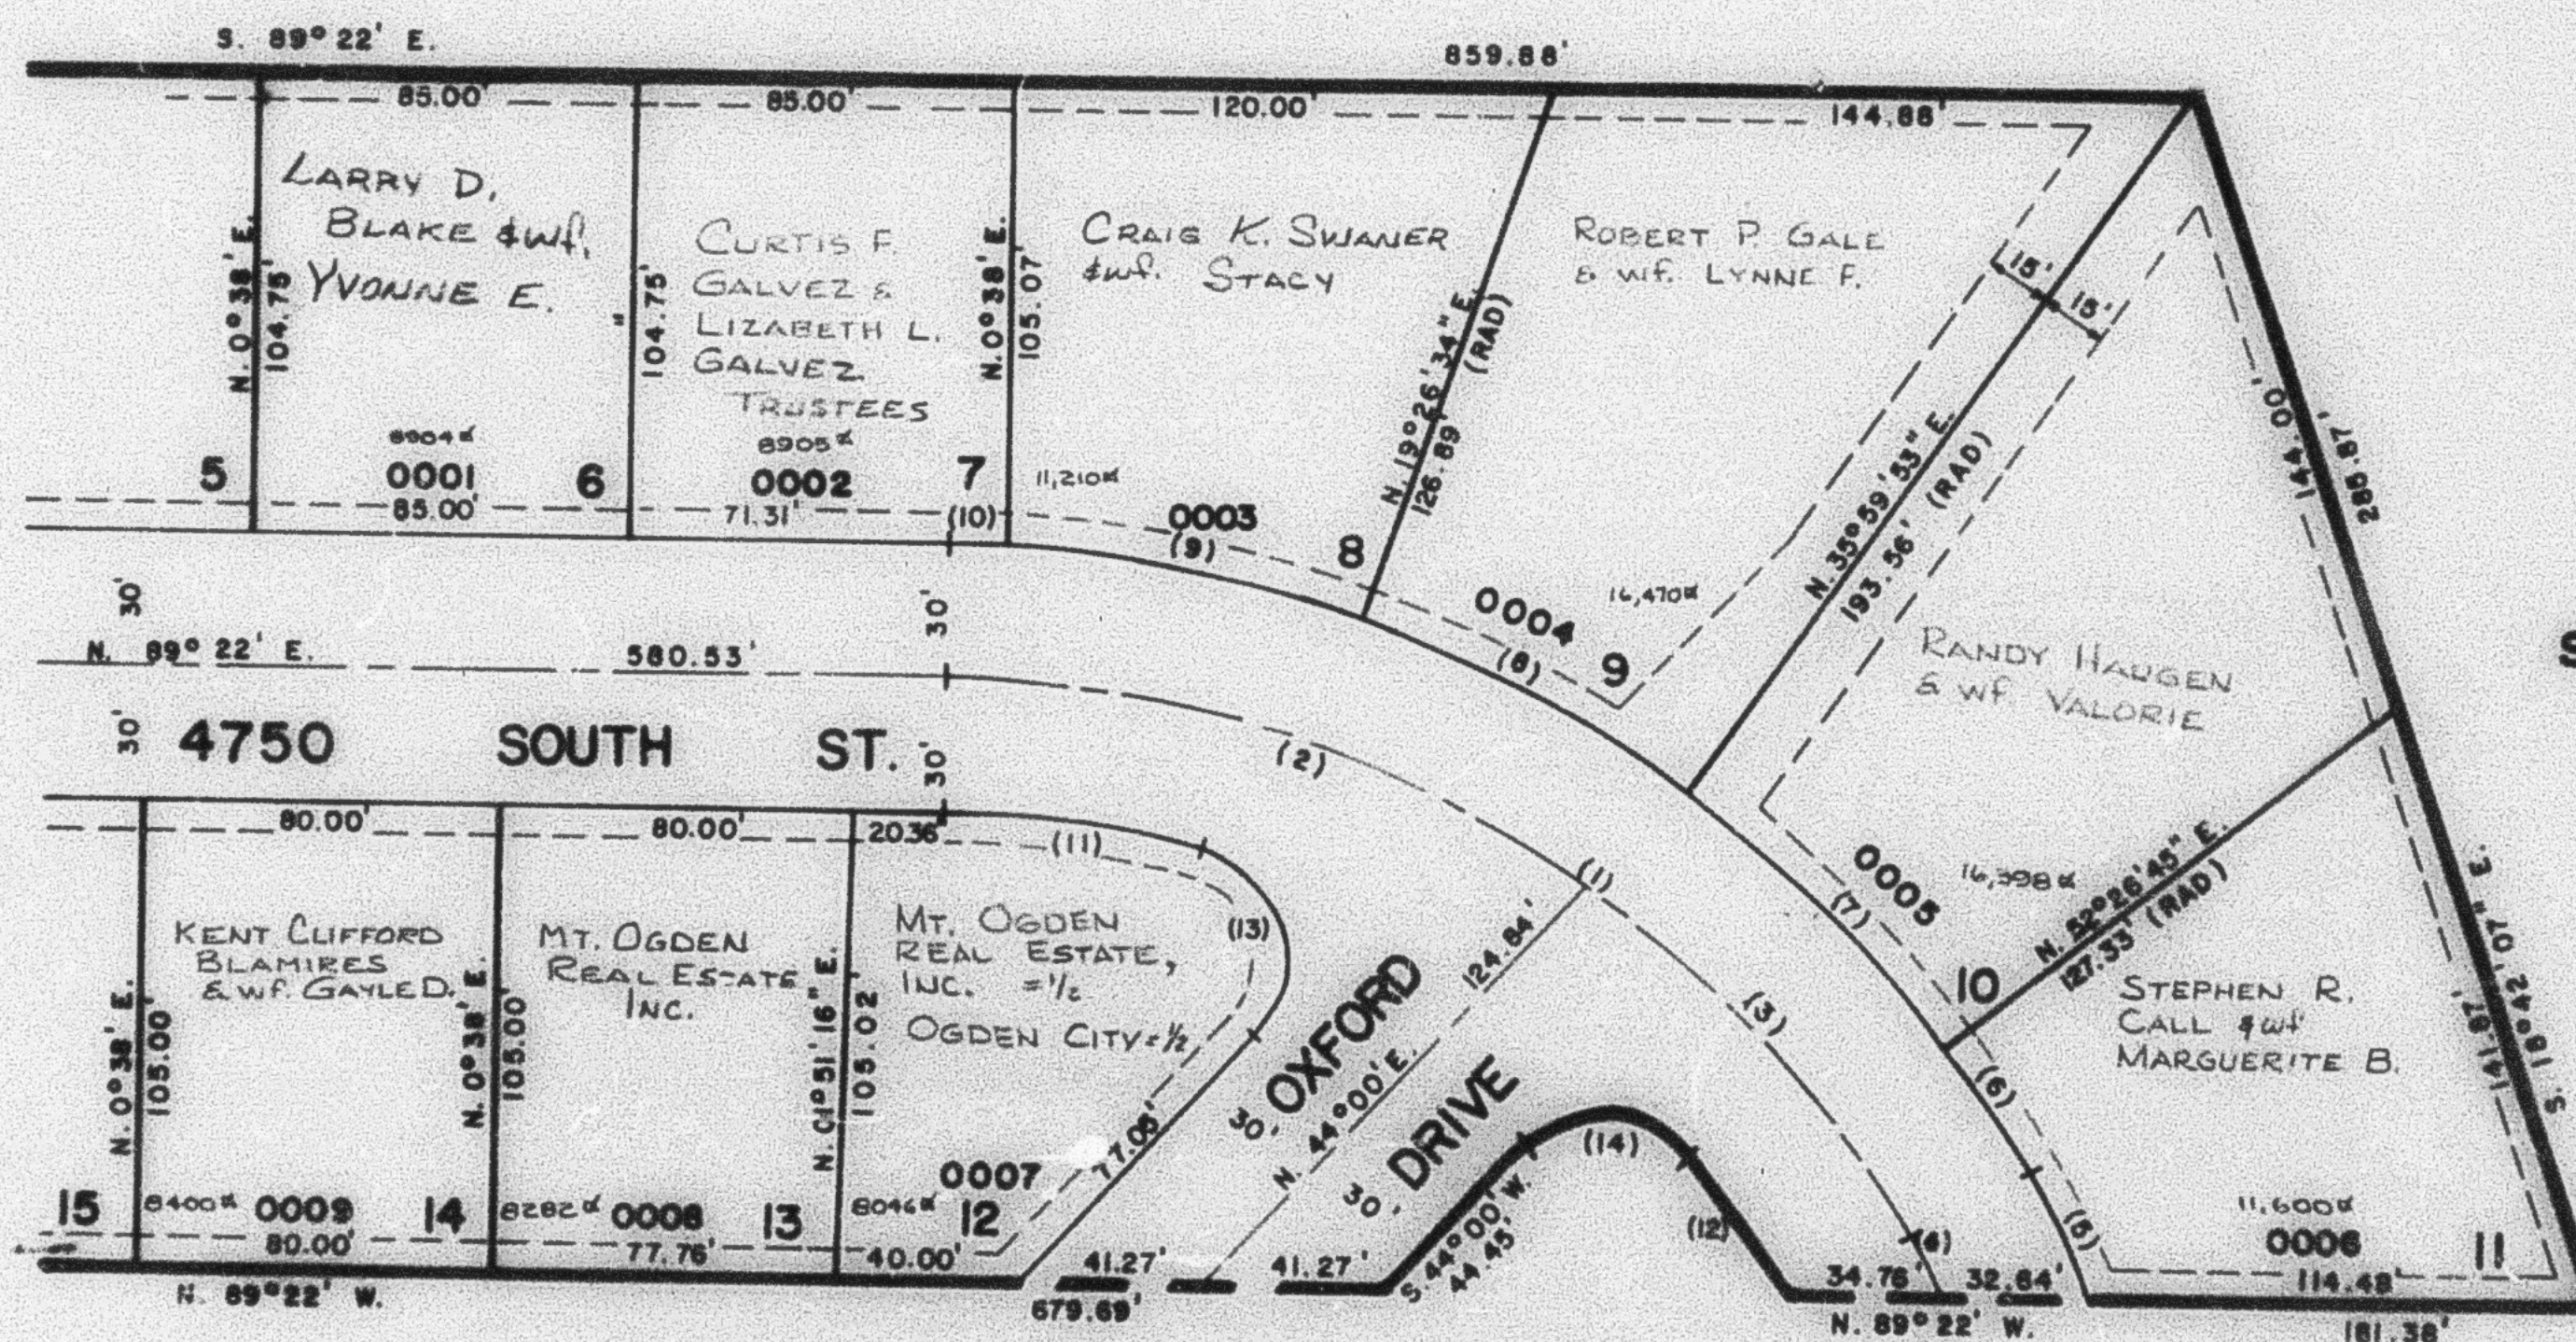

SEE PAGE 32-1

SEE PAGE 34

CURVE DATA

1	2	3	4	5	6	7
A= 53°27'12"	34°04'14"	23°18'58"	7°04'17"	11°33'10"	5°34'27"	18°26'52"
R= 257.75'	257.75'	257.75'	150.00'	180.00'	287.75'	287.75'
L= 258.15'	153.27'	104.88'	18.51'	36.30'	27.99'	82.60'
T= 141.07'	78.97'	53.18'	9.27'	36.24'	27.98'	82.32'
LC= 247.90'	151.02'	104.17'	18.50'	S. 26°12'08" E.	S. 34°46'01" E.	S. 45°46'40" E.
8	9	10	11	12	13	14
A= 18°33'20"	16°04'59"	2°43'35"	14°54'03"	10°14'28"	118°27'58"	93°48'46"
R= 257.75'	287.75'	287.75'	227.75'	227.75'	25.00'	25.00'
L= 83.14'	80.77'	13.69'	59.23'	40.71'	51.69'	40.92'
LC= 82.88'	80.51'	13.69'	59.08'	40.68'	48.96'	36.50'
S. 62°16'46" E.	S. 78°25'58" E.	S. 98°00'13" E.	S. 81°54'59" E.	S. 57°08'01" E.	S. 15°13'56" E.	S. 69°06'37" E.

FOR COMPLETE ENG. DATA
 SEE ORIGINAL DED. PLAT
 IN BOOK 22, PAGE 10.

NOTE: 7' UTILITY AND
 DRAINAGE EASEMENTS
 EACH SIDE OF PROPERTY
 LINE AS INDICATED BY
 DASHED LINES.