

PART OF S.E. 1/4, SEC. 9, T.5N., R.1W., S.L.B.M.
BARTLETT HEIGHTS SUBDIVISION
 IN OGDEN CITY
 LOTS 6-14
 SCALE: 1"=50'


166

TAKING UNIT - 25

PREFIX-06-166

SEE PAGE 32-1

SEE
PAGE
165

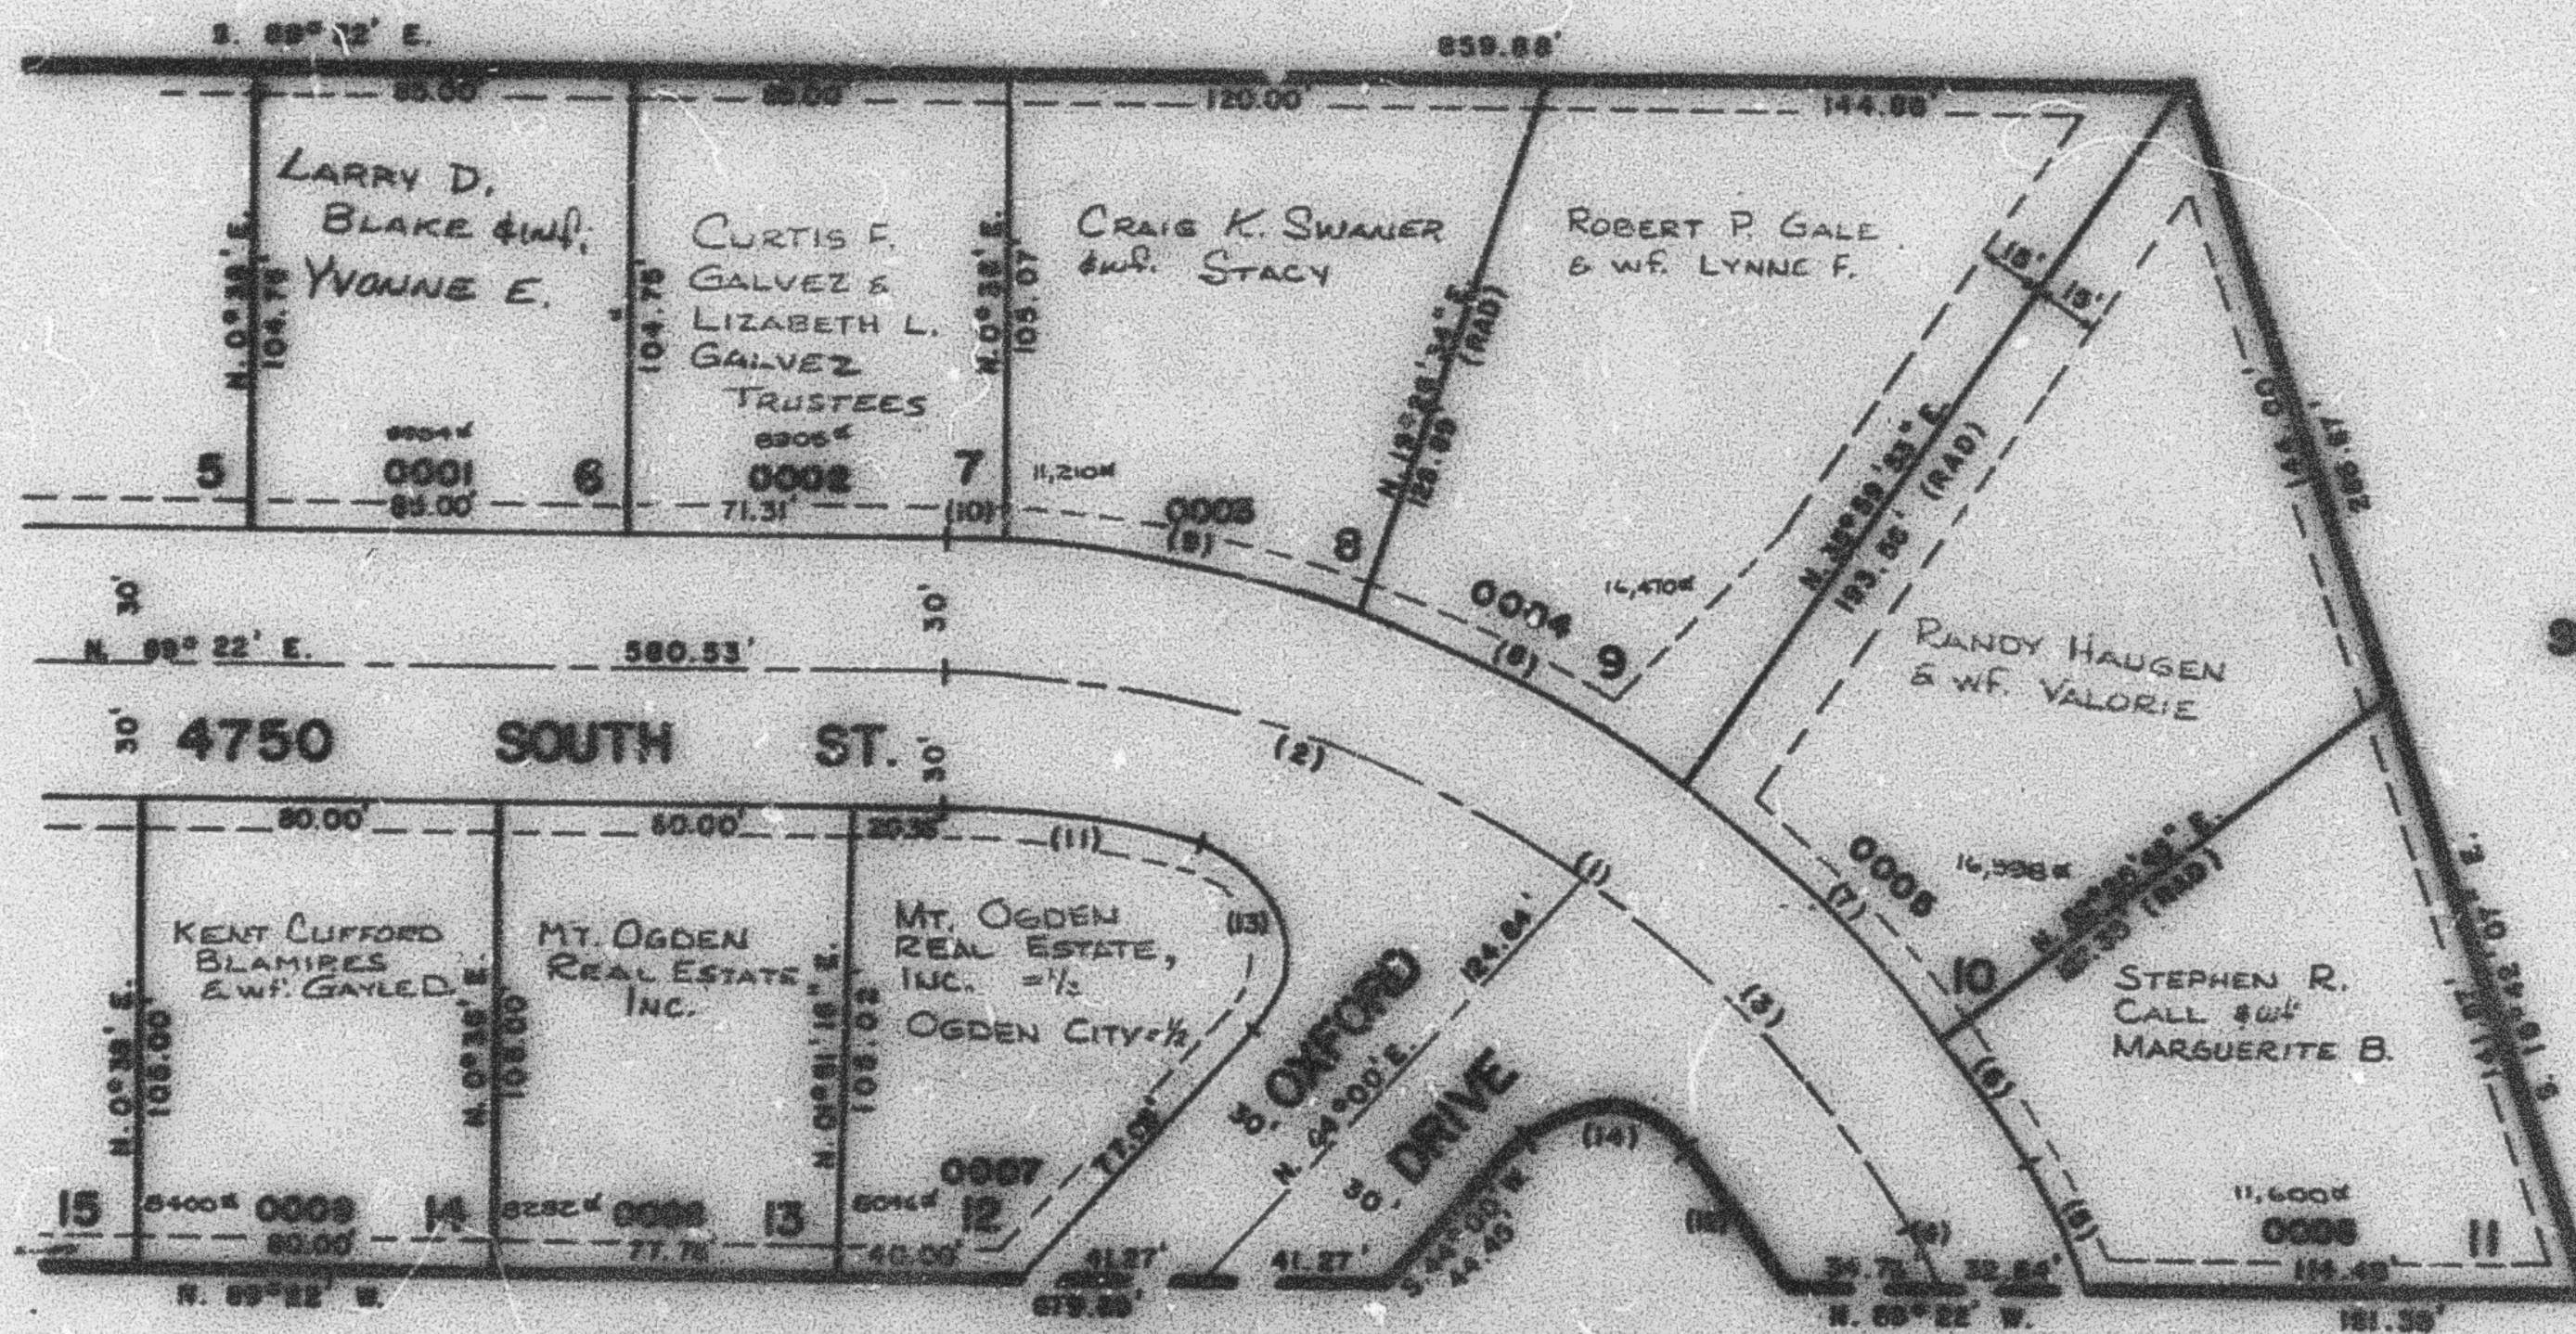

SEE PAGE
32-1

SEE PAGE 34

CURVE DATA

1	2	3	4	5	6	7
A= 53°57'16"	50°04'14"	25°15'55"	7°04'17"	11°25'30"	5°24'51"	15°25'30"
R= 257.75'	257.75'	257.75'	105.00'	105.00'	257.75'	257.75'
L= 258.15'	183.15'	104.65'	19.51'	35.30'	27.99'	62.60'
T= 141.07'	78.91'	33.15'	9.27'	36.84'	27.99'	62.60'
LC= 247.90'	181.02'	104.17'	16.90'	36.84'	27.99'	62.60'
				S. 25°45'04" E.	S. 34°45'01" E.	S. 45°46'40" E.

8	9	10	11	12	13	14
A= 15°35'30"	18°04'59"	2°47'35"	14°54'02"	15°14'28"	118°27'05"	83°45'45"
R= 257.75'	257.75'	257.75'	227.75'	227.75'	257.75'	257.75'
L= 65.14'	60.77'	15.49'	55.85'	45.71'	51.60'	60.75'
LC= 55.85'	55.81'	15.49'	55.85'	45.71'	51.60'	60.75'
S. 45°46'40" E.	S. 75°25'50" E.	S. 85°00'15" S.	S. 14°54'02" E.	S. 37°05'04" E.	S. 15°15'00" E.	S. 25°45'27" E.

FOR COMPLETE ENG. DATA
 SEE ORIGINAL DEC. PLAT
 IN BOOK 22, PAGE 10.

NOTE: 7' UTILITY AND
 DRAINAGE EASEMENTS
 EACH SIDE OF PROPERTY
 LINE AS INDICATED BY
 DASHED LINES.