

PART OF S.E. 1/4, SEC. 9, T.5N., R.1W., S.L.B.&M.
BARTLETT HEIGHTS SUBDIVISION
 IN OGDEN CITY
 LOTS 6-14
 SCALE: 1"=50'

166


TAXING UNIT: 25

PREFIX: 06-166

SEE PAGE 32-1

SEE PAGE 163

SEE PAGE 32-1

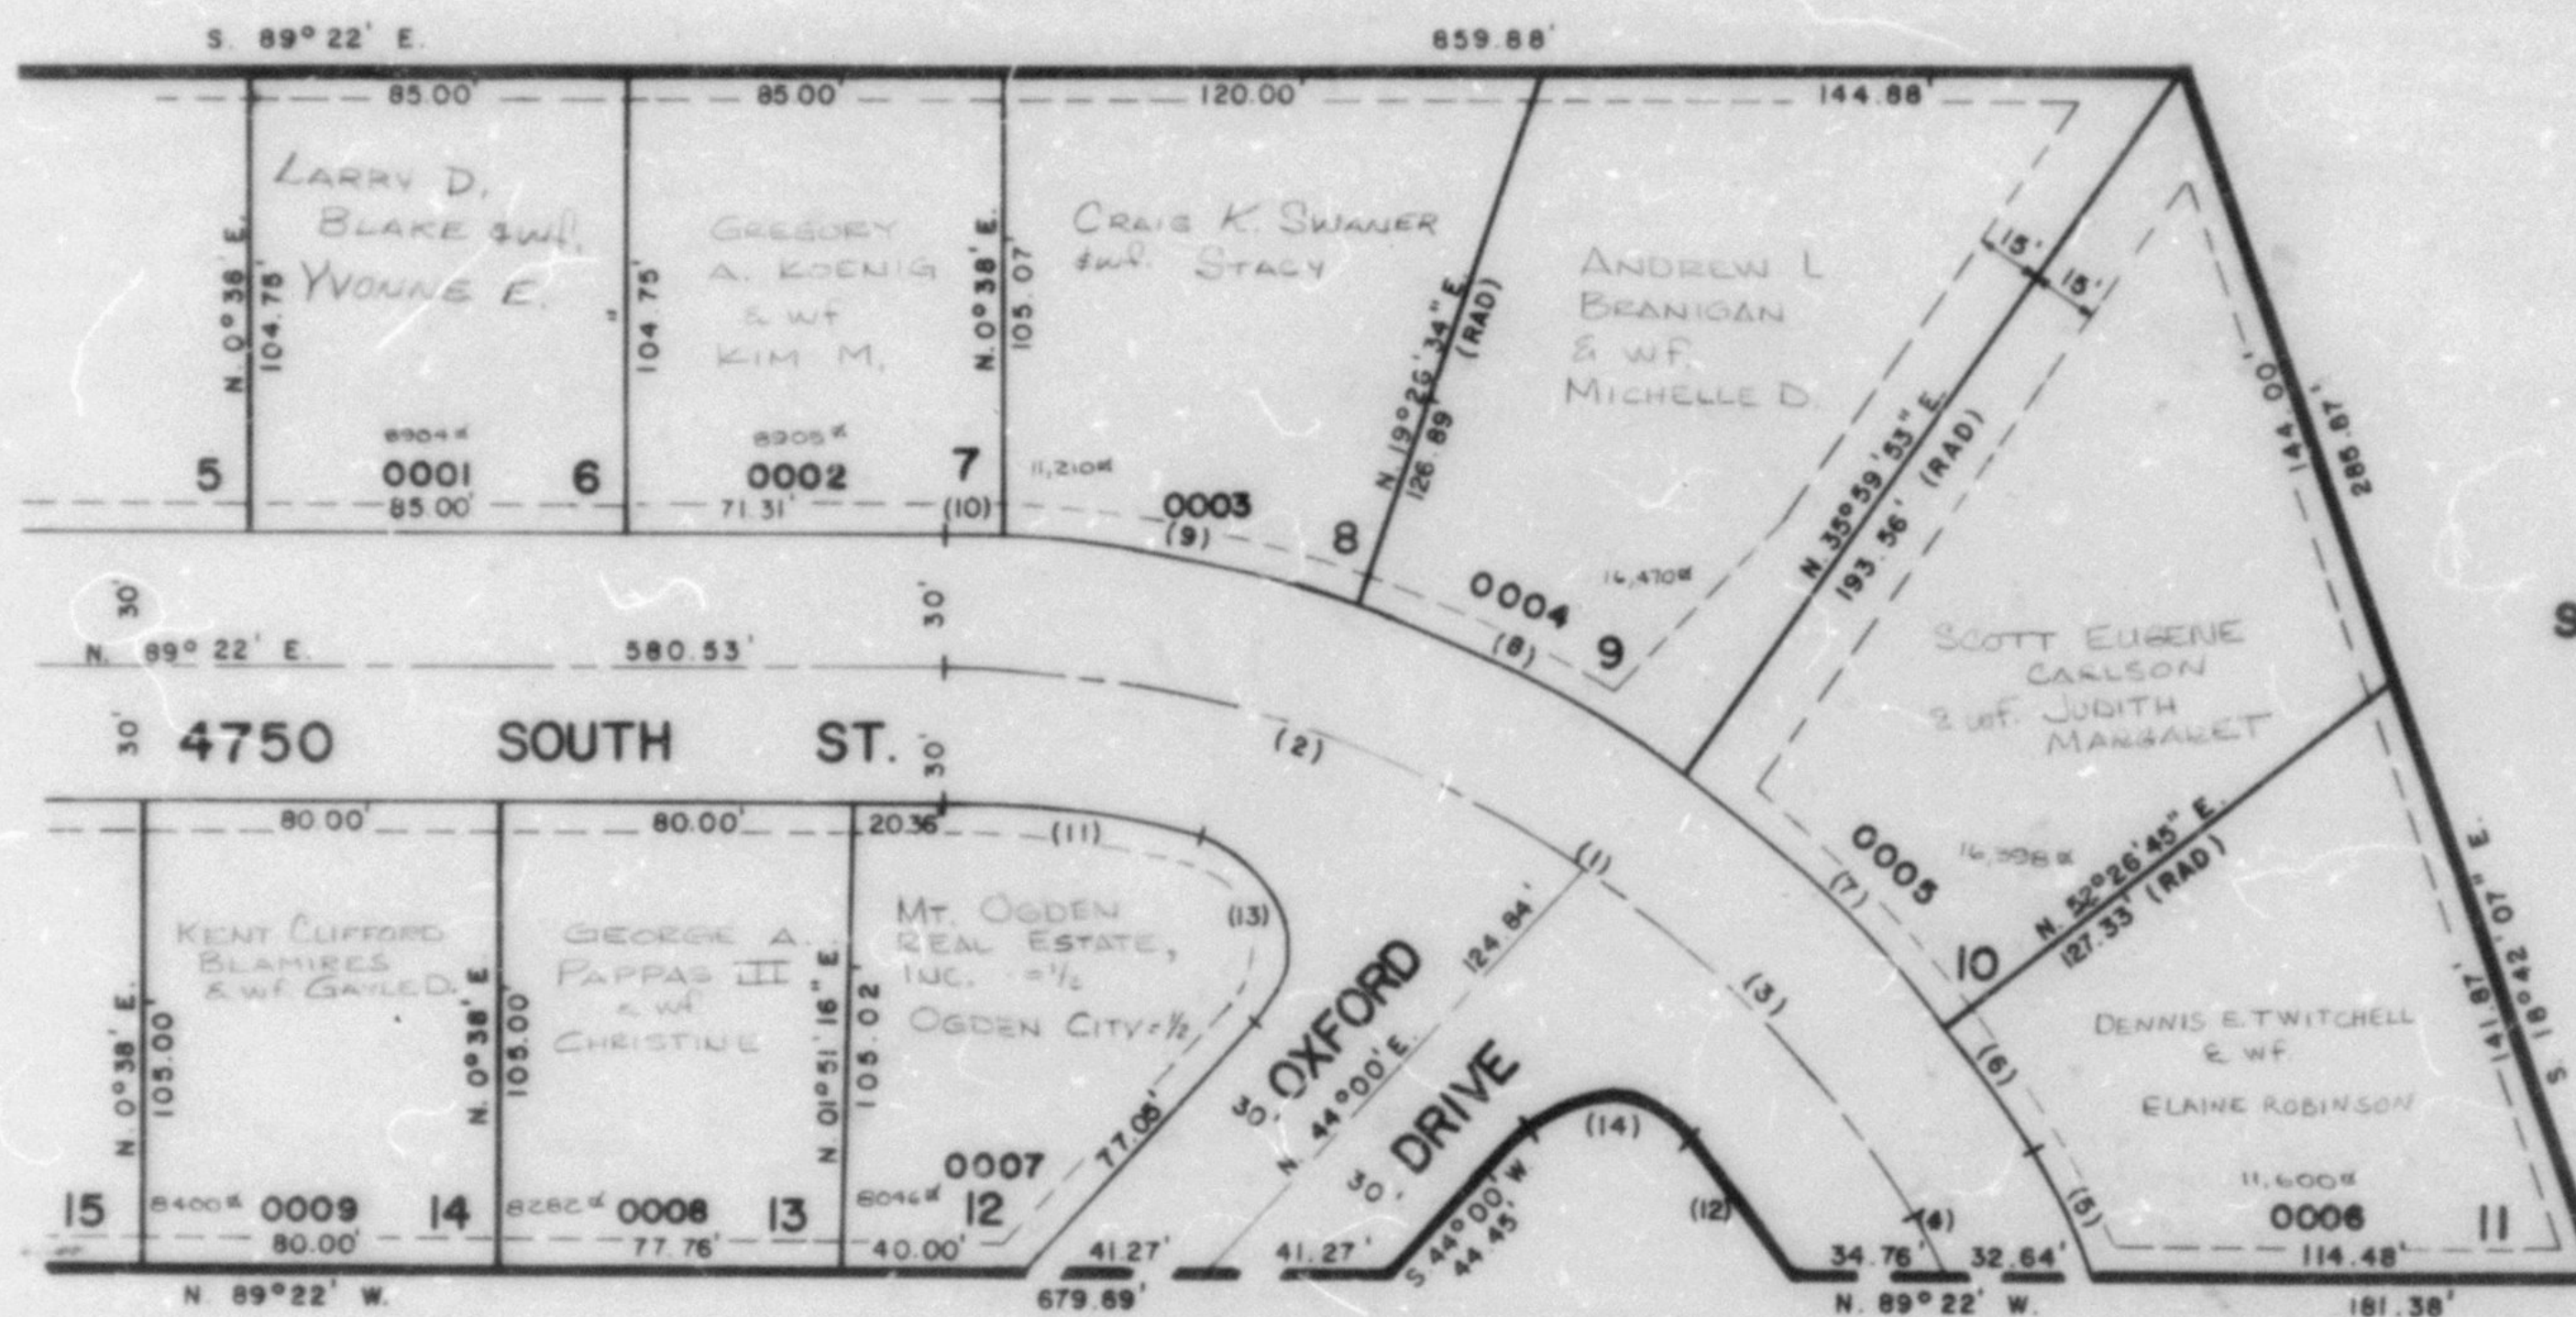

SEE PAGE 34

FOR COMPLETE ENG. DATA
 SEE ORIGINAL DED. PLAT
 IN BOOK 22, PAGE 10.

CURVE DATA

1	2	3	4	5	6	7
Δ: 53°27'12"	34°04'14"	23°18'58"	7°04'17"	11°33'10"	5°34'27"	16°26'52"
R: 257.75'	257.75'	257.75'	150.00'	180.00'	287.75'	287.75'
L: 258.15'	153.27'	104.89'	18.51'	36.30'	27.99'	82.60'
T: 141.07'	78.97'	53.18'	9.27'	36.24'	27.98'	82.32'
LC: 247.50'	151.02'	104.17'	18.50'	S. 26°12'08" E.	S. 34°46'01" E.	S. 45°46'40" E.
8	9	10	11	12	13	14
Δ: 16°33'20"	16°04'59"	2°43'35"	14°54'03"	10°14'26"	118°27'58"	93°46'46"
R: 287.75'	287.75'	287.75'	227.75'	227.75'	25.00'	25.00'
L: 83.14'	80.77'	13.69'	59.23'	40.71'	51.69'	40.92'
LC: 82.85'	80.51'	13.69'	59.06'	40.65'	42.96'	36.30'
S. 62°16'46" E.	S. 78°35'56" E.	S. 88°00'13" E.	S. 81°54'59" E.	S. 37°06'01" E.	S. 15°13'56" E.	S. 89°06'37" E.

NOTE: 7' UTILITY AND
 DRAINAGE EASEMENTS
 EACH SIDE OF PROPERTY
 LINE AS INDICATED BY
 DASHED LINES.