


PART OF THE SE.1/4, SEC. 9, T.5N., R.1W., S.L.B.& M.  
**BARTLETT HEIGHTS SUBDIVISION**

LOTS 6-14

TAXING UNIT: 25

IN OGDEN CITY  
 SCALE 1" = 50'

SEE PAGE 32

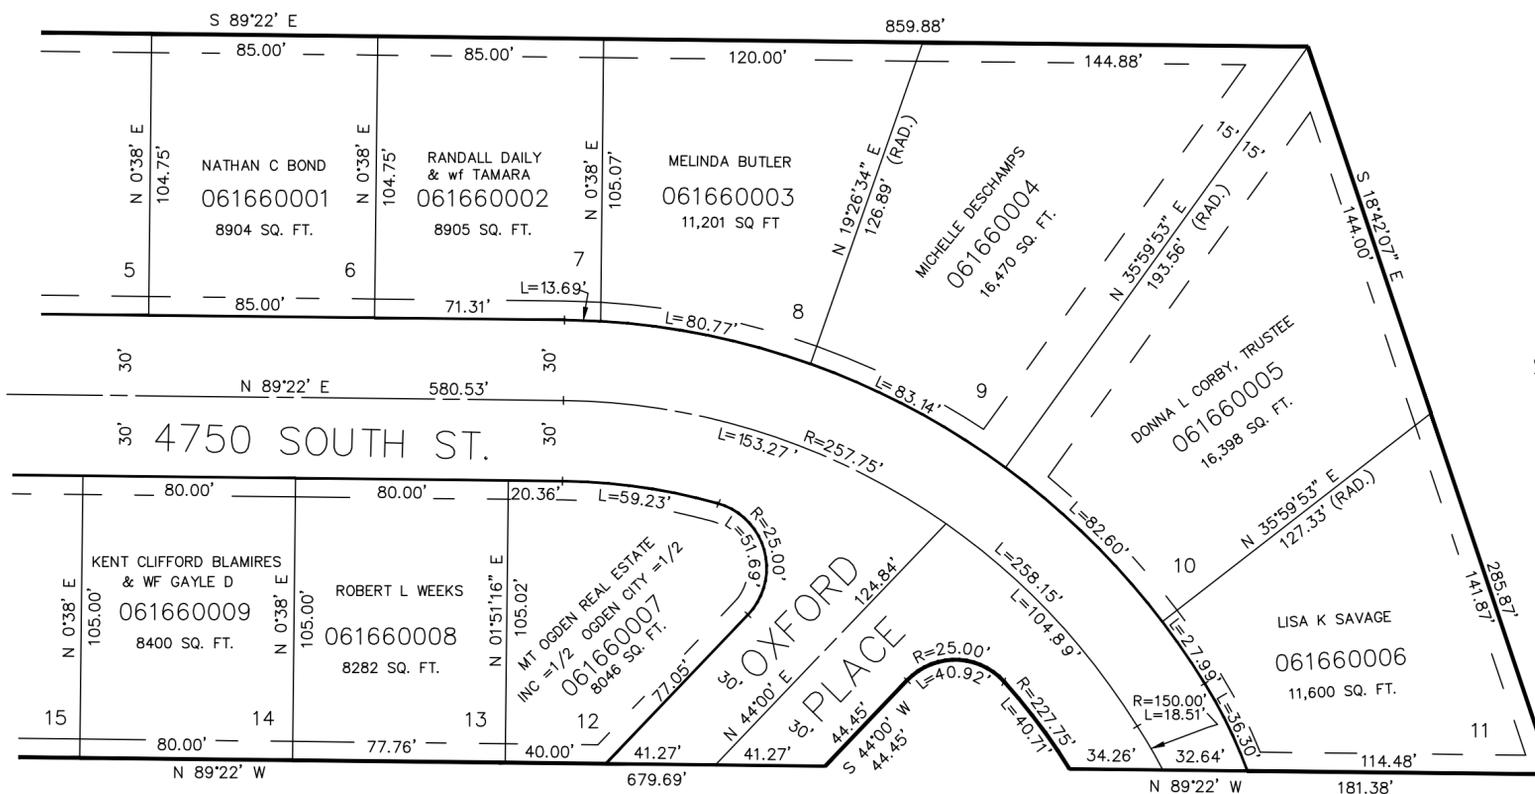

SEE PAGE 165

SEE PAGE 32

SEE PAGE 34

7' UTILITY & DRAINAGE EASEMENTS EACH  
 SIDE OF PROPERTY LINES AS INDICATED  
 BY DASHED LINES EXCEPT AS OTHERWISE  
 SHOWN.

FOR COMPLETE ENG DATA SEE  
 ORIGINAL DEDICATION PLAT IN  
 BOOK 22, PAGE 10 OF RECORDS.