


PART OF N.W. 1/4 OF SEC. 14, T.5N., R.1W., S.L.B. & M.  
**KNOLLWOOD CONDOMINIUM AMENDED PHASE II**

IN OGDEN CITY  
 SCALE 1" = 30'

TAXING UNIT: 25

FOR COMPLETE ENG DATA SEE  
 ORIGINAL DEDICATION PLAT IN  
 BOOK 22, PAGE 22 OF RECORDS.

SEE PAGE XXX

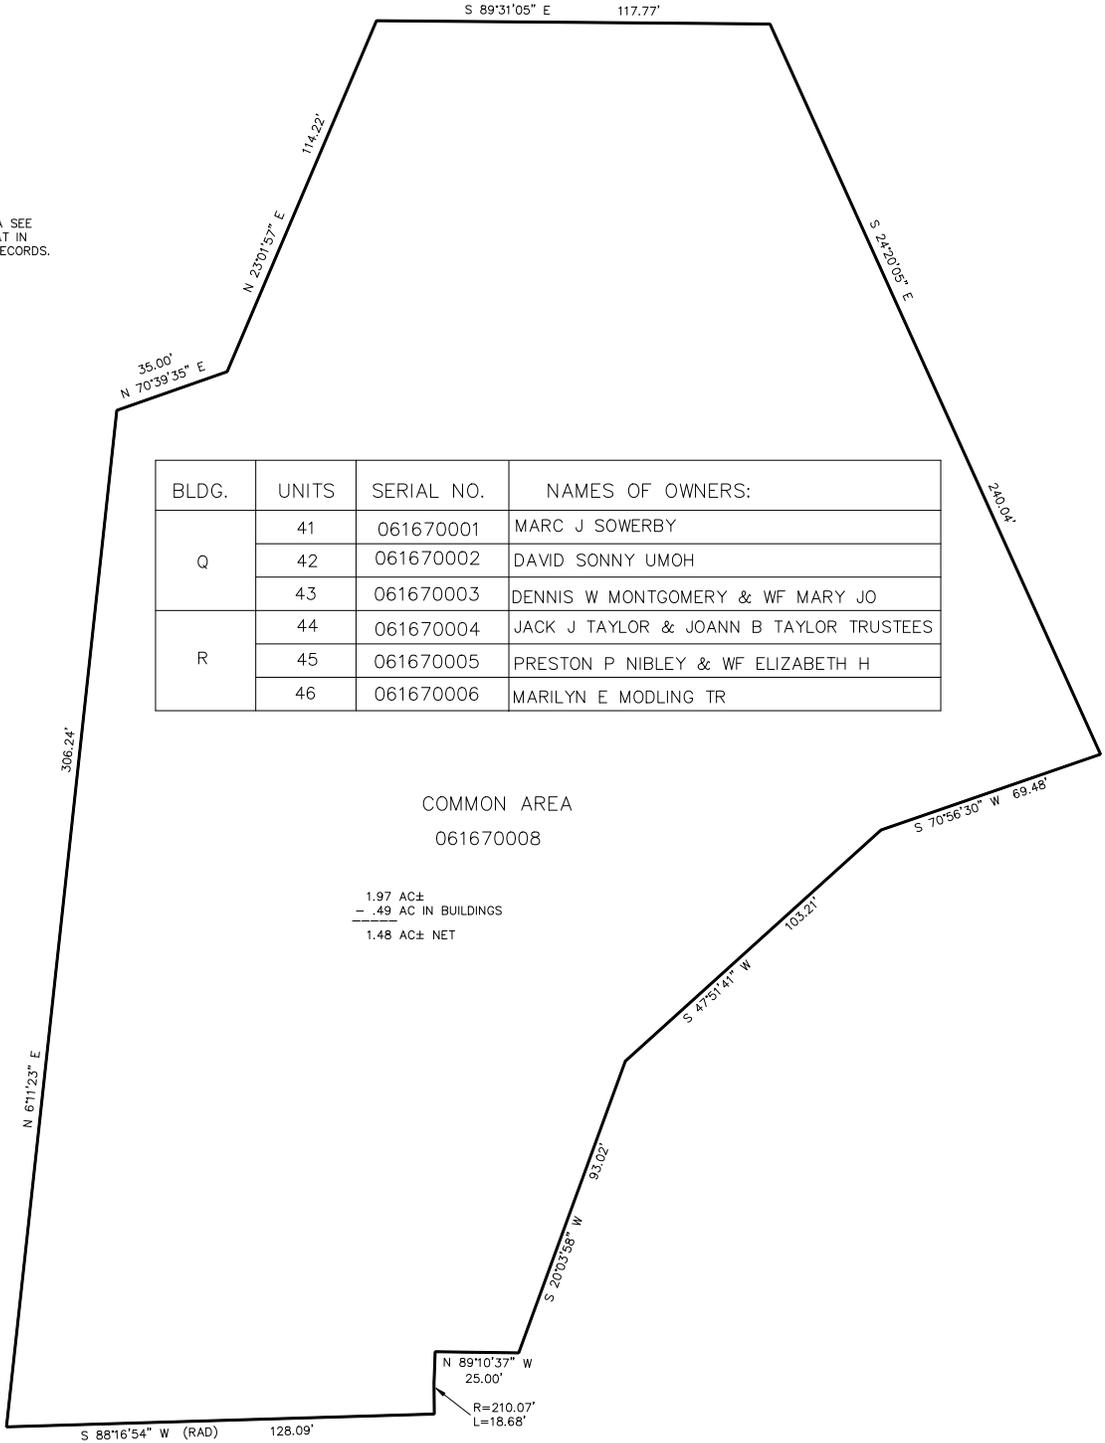

BLDG.	UNITS	SERIAL NO.	NAMES OF OWNERS:
Q	41	061670001	MARC J SOWERBY
	42	061670002	DAVID SONNY UMOH
	43	061670003	DENNIS W MONTGOMERY & WF MARY JO
R	44	061670004	JACK J TAYLOR & JOANN B TAYLOR TRUSTEES
	45	061670005	PRESTON P NIBLEY & WF ELIZABETH H
	46	061670006	MARILYN E MODLING TR