


PART OF N.W. 1/4 OF SEC. 14, T.5N., R.1W., S.L.B. & M.
KNOLLWOOD CONDOMINIUM AMENDED PHASE II

IN OGDEN CITY
 SCALE 1" = 30'

TAXING UNIT: 25

FOR COMPLETE ENG DATA SEE
 ORIGINAL DEDICATION PLAT IN
 BOOK 22, PAGE 22 OF RECORDS.

SEE PAGE XXX

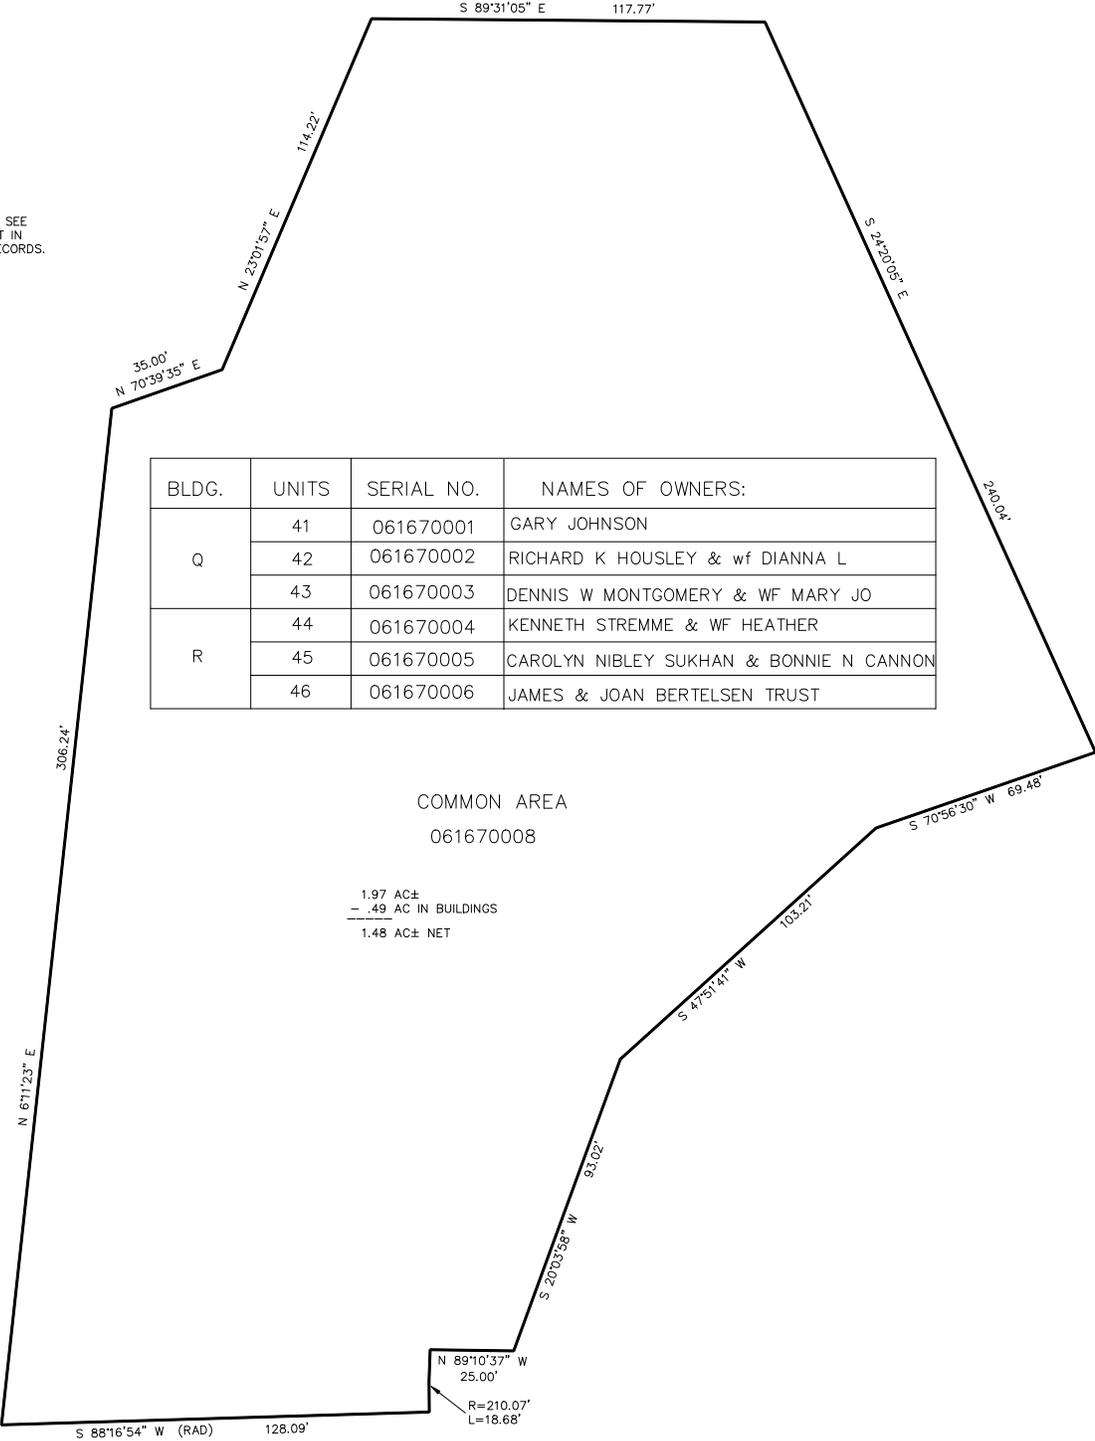

BLDG.	UNITS	SERIAL NO.	NAMES OF OWNERS:
Q	41	061670001	GARY JOHNSON
	42	061670002	RICHARD K HOUSLEY & wf DIANNA L
	43	061670003	DENNIS W MONTGOMERY & WF MARY JO
R	44	061670004	KENNETH STREMMER & WF HEATHER
	45	061670005	CAROLYN NIBLEY SUKHAN & BONNIE N CANNON
	46	061670006	JAMES & JOAN BERTELSEN TRUST