

PART OF N.E. 1/4 SEC. 7, T.5N., R.1W., S.L.B. & M.

169

OLSEN SUBDIVISION NO. 1

LOTS 1-3, 10, 22-26


IN RIVERDALE CITY

SCALE 1"=50'

TAXING UNIT 26

PREFIX 06-169

SEE PAGE 170

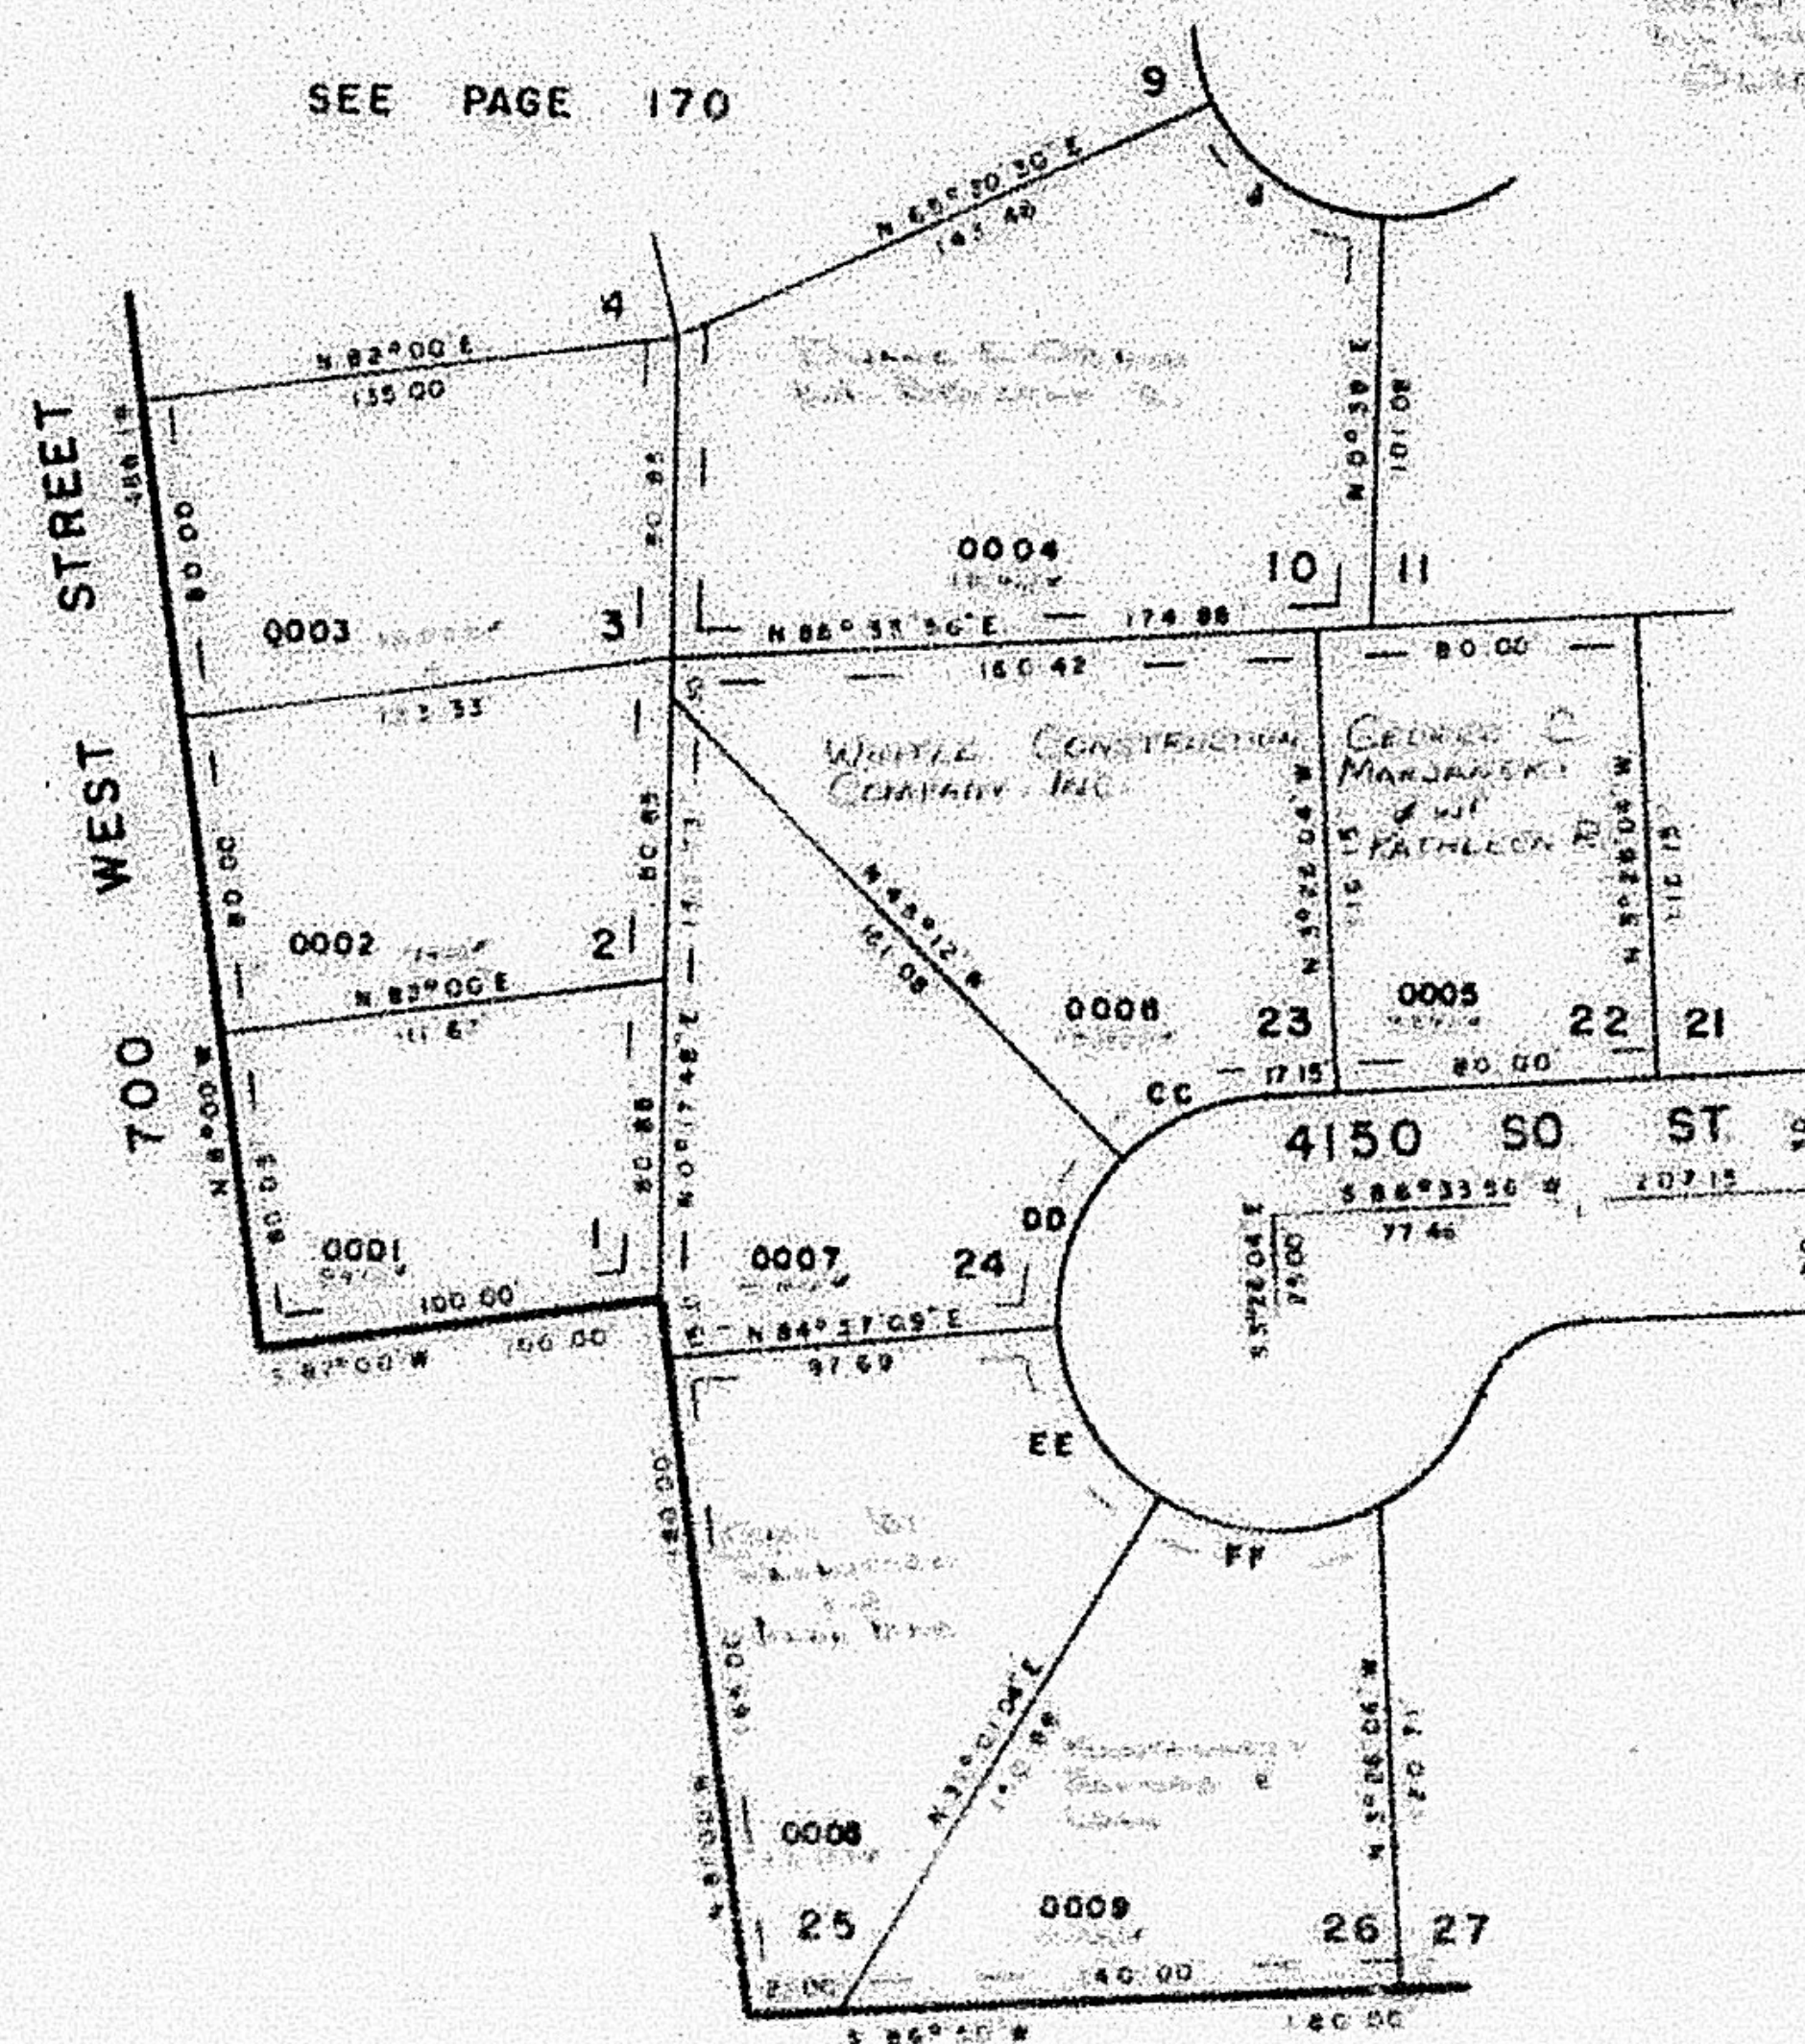

SEE PAGE 172

SEE PAGE 2

SEE PAGE 2

CURVE DATA

	CC	DS	EE	FF
1	68.42	30.00	57.58	57.58
2	68.42	30.00	57.58	57.58
3	68.42	30.00	57.58	57.58
4	68.42	30.00	57.58	57.58

1' UTILITY & DRAINAGE EASEMENT
EACH SIDE OF PROPERTY LINE
AS INDICATED BY DASHED LINES

FOR COMPLETE ENG. DATA
SEE GRID BEE PLAT ON
BOOK 22, PAGE 37