

PART OF N.E. 1/4 SEC. 7, T.5N., R.1W., S.L.B. & M.

169

OLSEN SUBDIVISION NO. 1

LOTS 1-3, 10, 22-26


IN RIVERDALE CITY

SCALE 1"=50'

TAXING UNIT 26

PREFIX 06-169

SEE PAGE 170

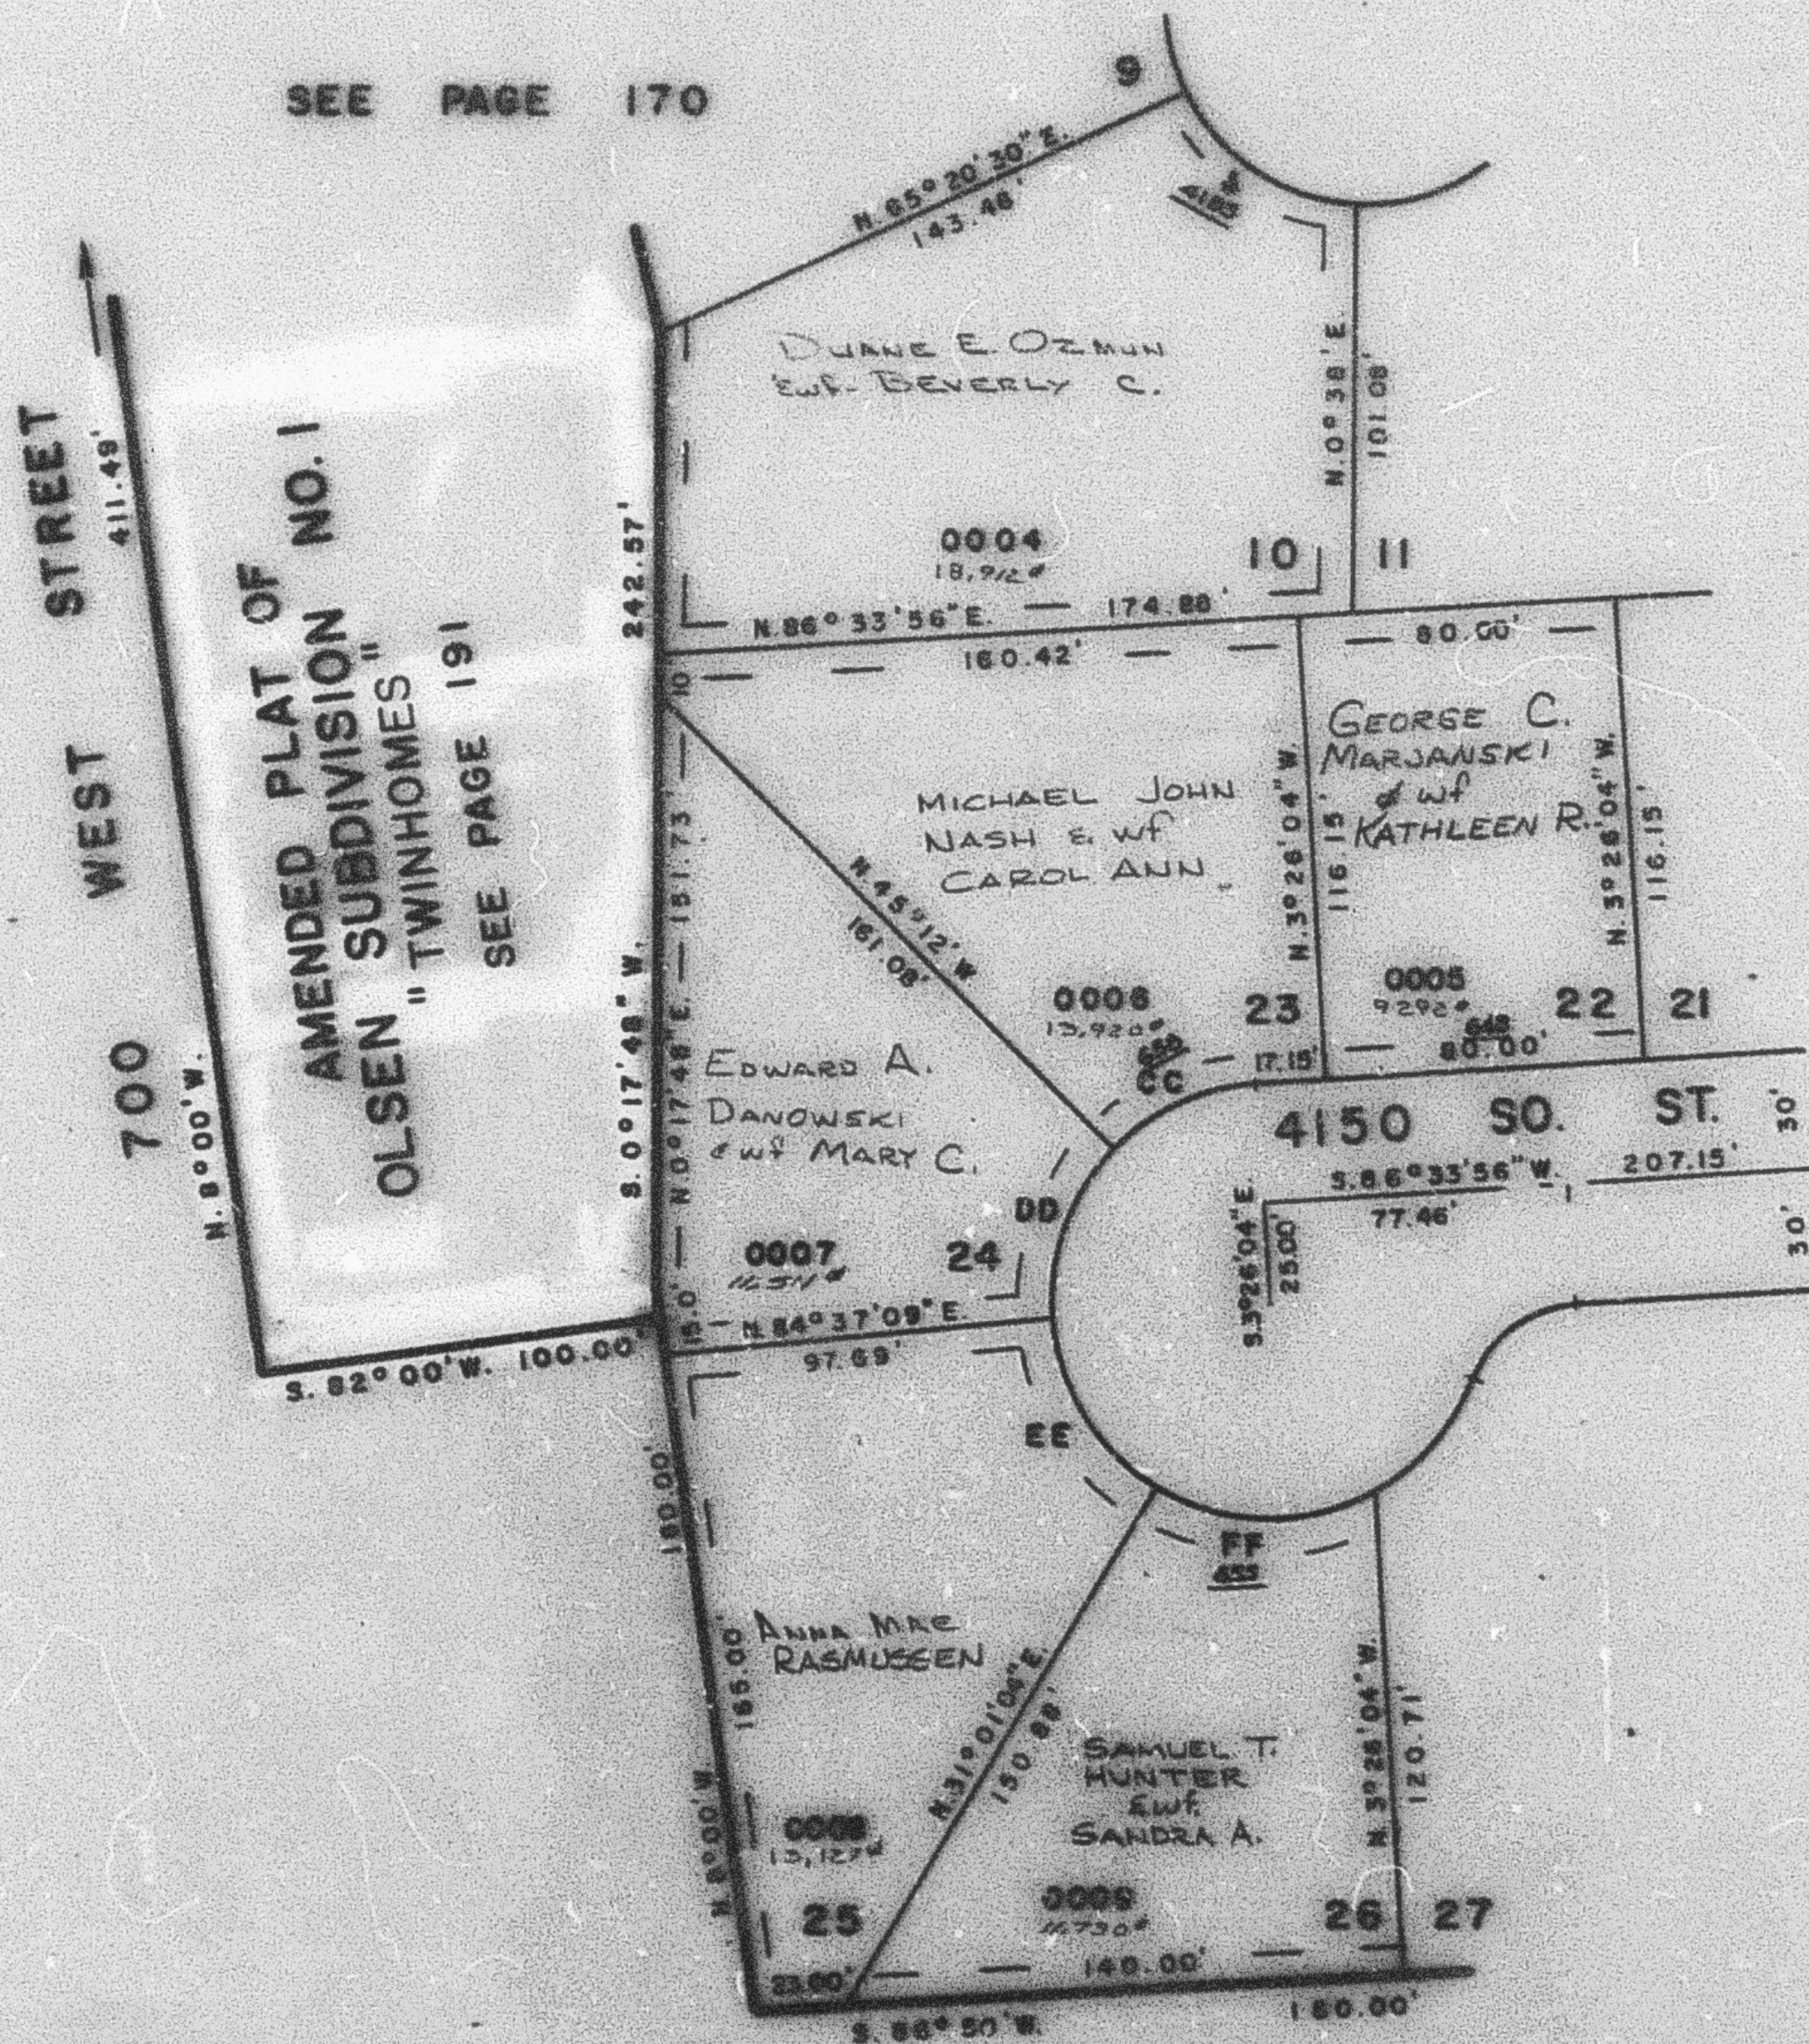

SEE PAGE 172

SEE PAGE 2

SEE PAGE 2

CURVE DATA

	CC	DD	EE	FF
A = 64°12'30"	41°49'56"	50°10'51"	53°36'03"	58°46'37"
L = 56.47'	40.00'	48.17'	51.48'	57.38'
LC = 53.92'	39.21'	46.65'	49.88'	54.81'
R = 50.00'	55.00'	55.00'	55.00'	55.00'

7' UTILITY & DRAINAGE EASEMENT
EACH SIDE OF PROPERTY LINE
AS INDICATED BY DASHED LINES

FOR COMPLETE ENG. DATA
SEE ORIG. SURV. PLAT IN
BOOK 22, PAGE 57