

PART OF N.E. 1/4 SEC. 7, T.5 N., R.1 W., S.L.B. & M.

170

OLSEN SUBDIVISION NO. 1

LOTS 4-9


TAXING UNIT 26

IN RIVERDALE CITY

PREFIX 06-170

SCALE 1"=50'

EXCEPT WHERE OTHERWISE SHOWN
ALL LOTS OWNED BY
OLSEN CONST. ENG. CO.

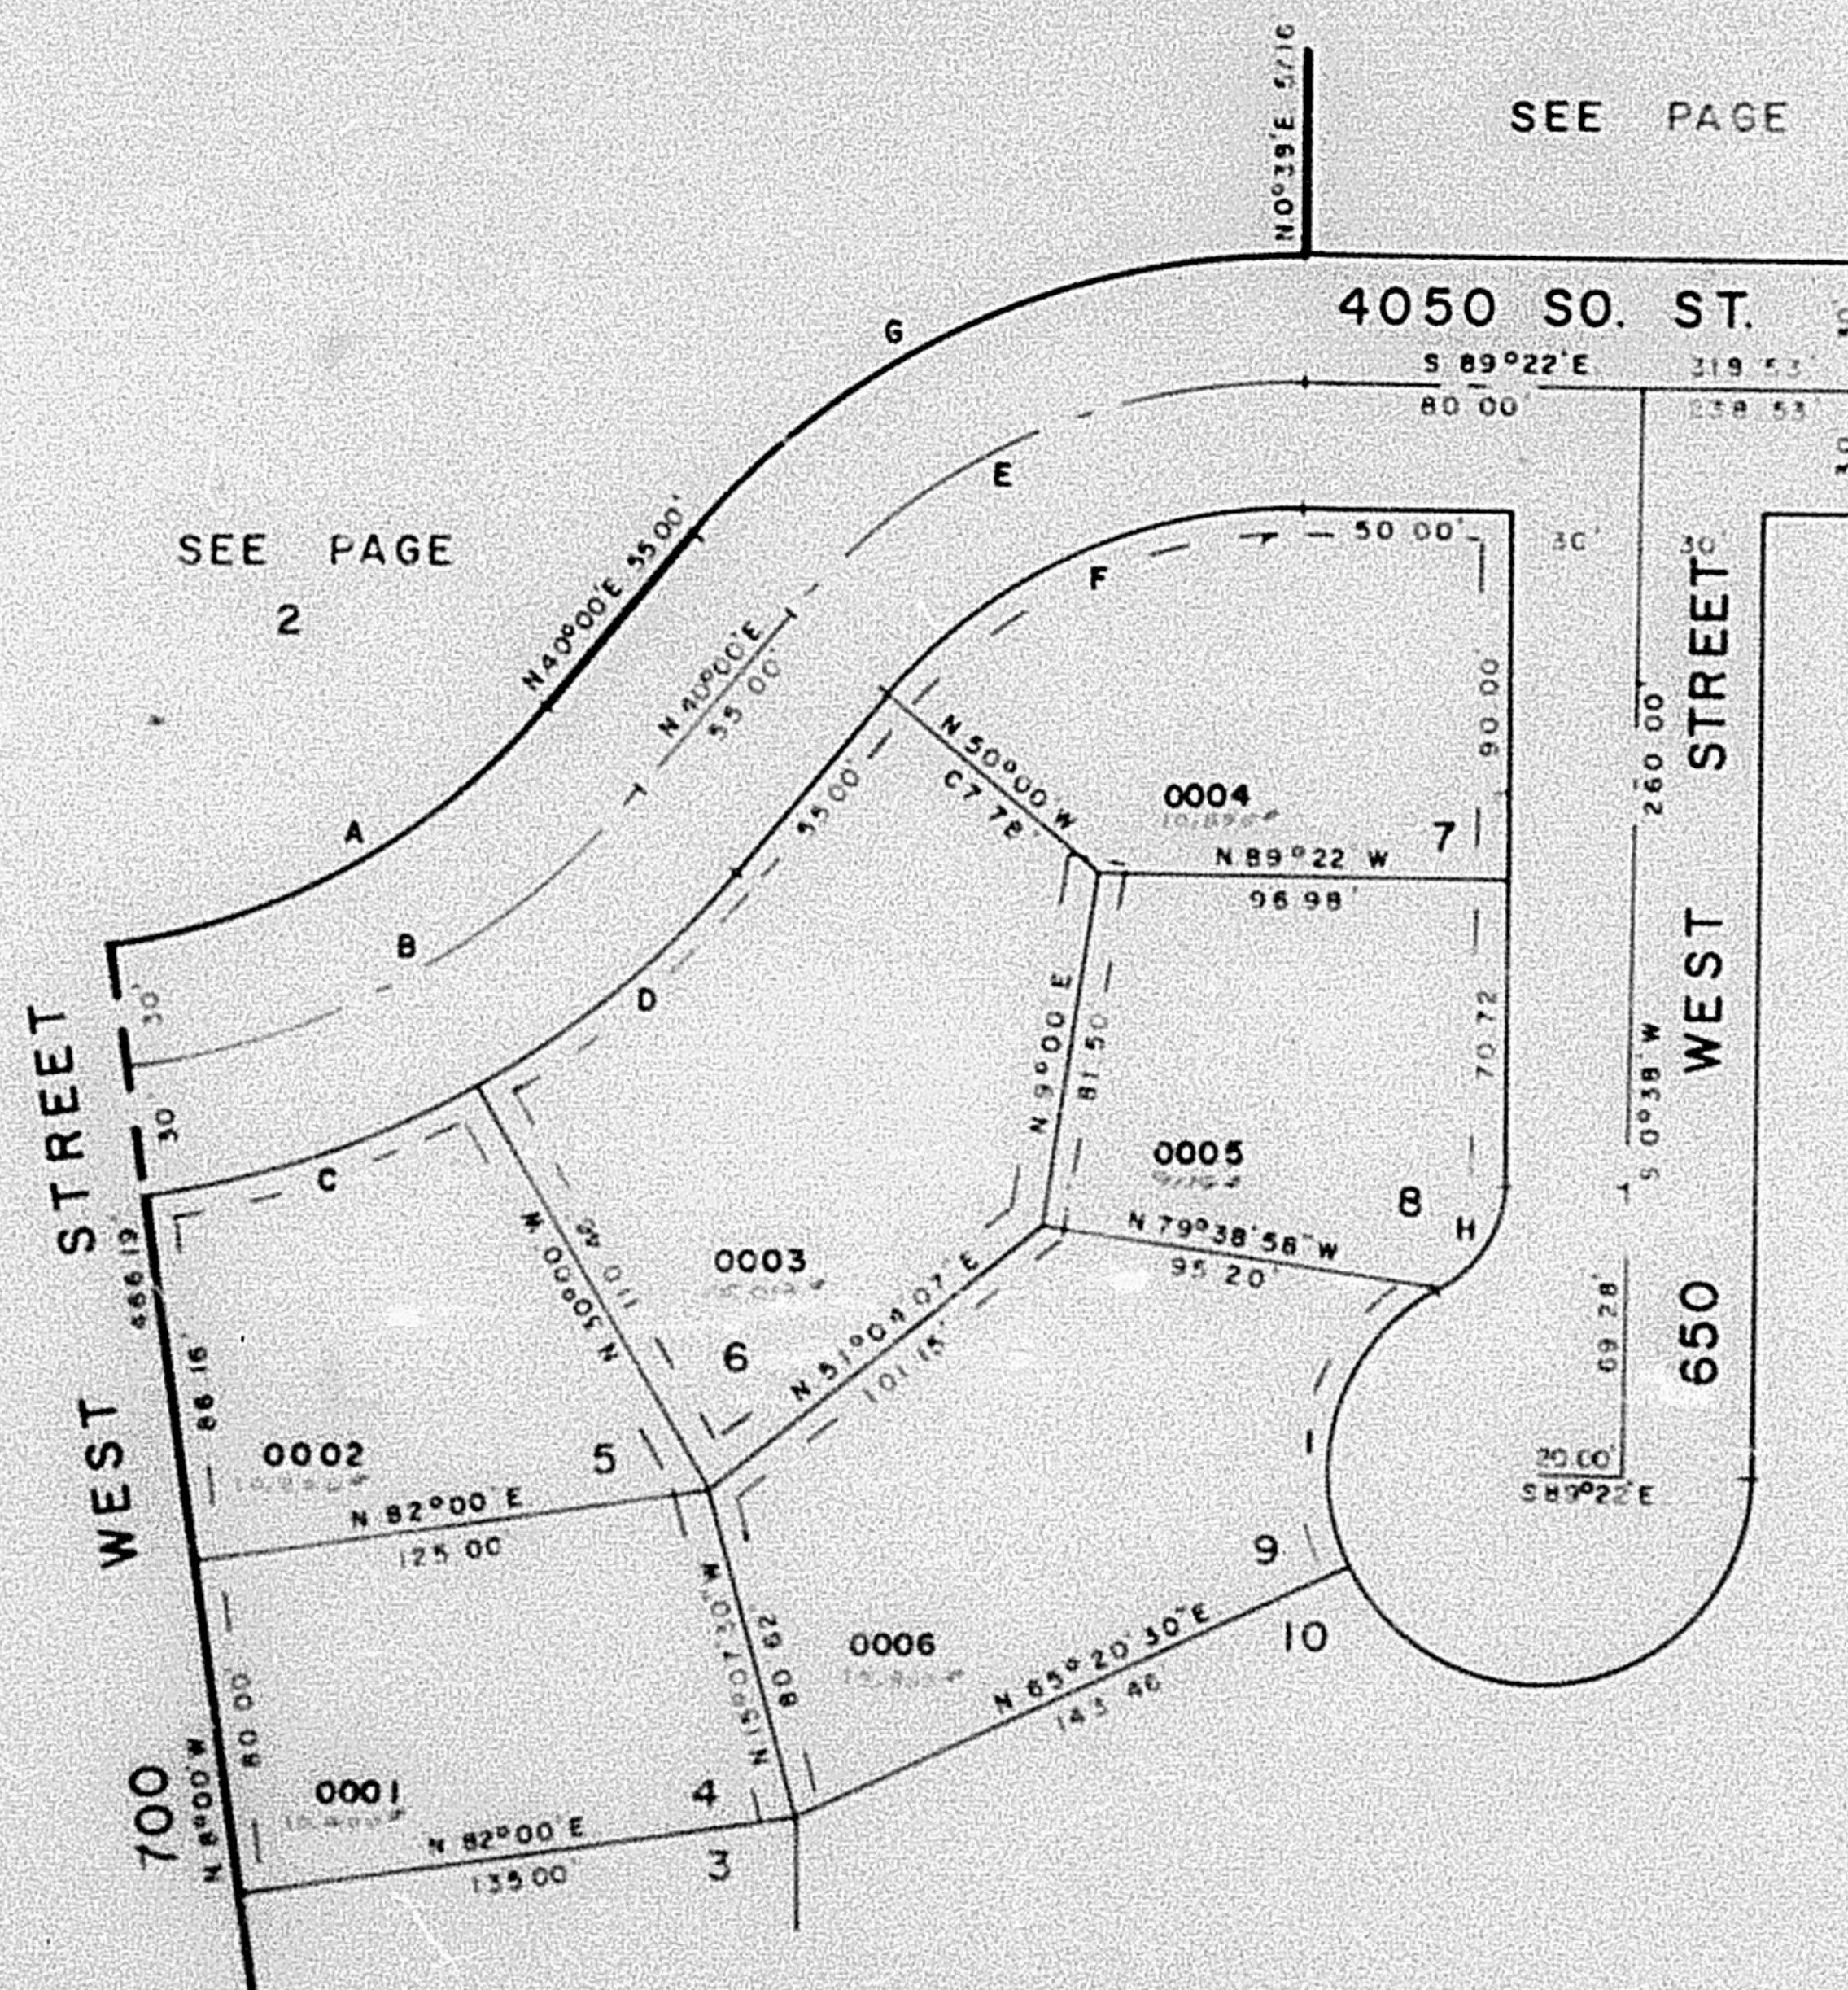

SEE PAGE 171

SEE PAGE 2

SEE PAGE 171

SEE PAGE 2

SEE PAGE 169

7' UTILITY & DRAINAGE EASEMENT
EACH SIDE OF PROPERTY LINE
AS INDICATED BY DASHED LINES

FOR COMPLETE ENG. DATA
SEE ORIG. DED. PLAT IN
BOOK 22, PAGE 37

CURVE DATA

	A	B	C	D	E	F	G	H	I
Δ	42°00'	42°00'	22°00'	20°00'	50°38'	50°38'	50°38'	60°00'	85°17'26"
R	123.22	193.22	223.22	223.22	158.54	158.54	158.54	30.00	50.00
L	119.65	141.64	85.71	77.92	140.10	113.59	66.62	31.42	74.43
LC	116.99		85.18	77.52		109.93	181.25	10.00	67.75
T	N 61°E						N 65°09'E		
		74.17'			75.00'				