

OLSEN SUBDIVISION NO. 1

LOTS 6-9

TAXING UNIT 26

IN RIVERDALE CITY

PREFIX 06-170

SCALE 1" = 50'


EXCEPT WHERE OTHERWISE SHOWN
ALL LOTS OWNED BY:
OLSEN CONST. ENG. CO.

SEE PAGE 171

SEE PAGE 171

SEE PAGE 2

SEE PAGE 169

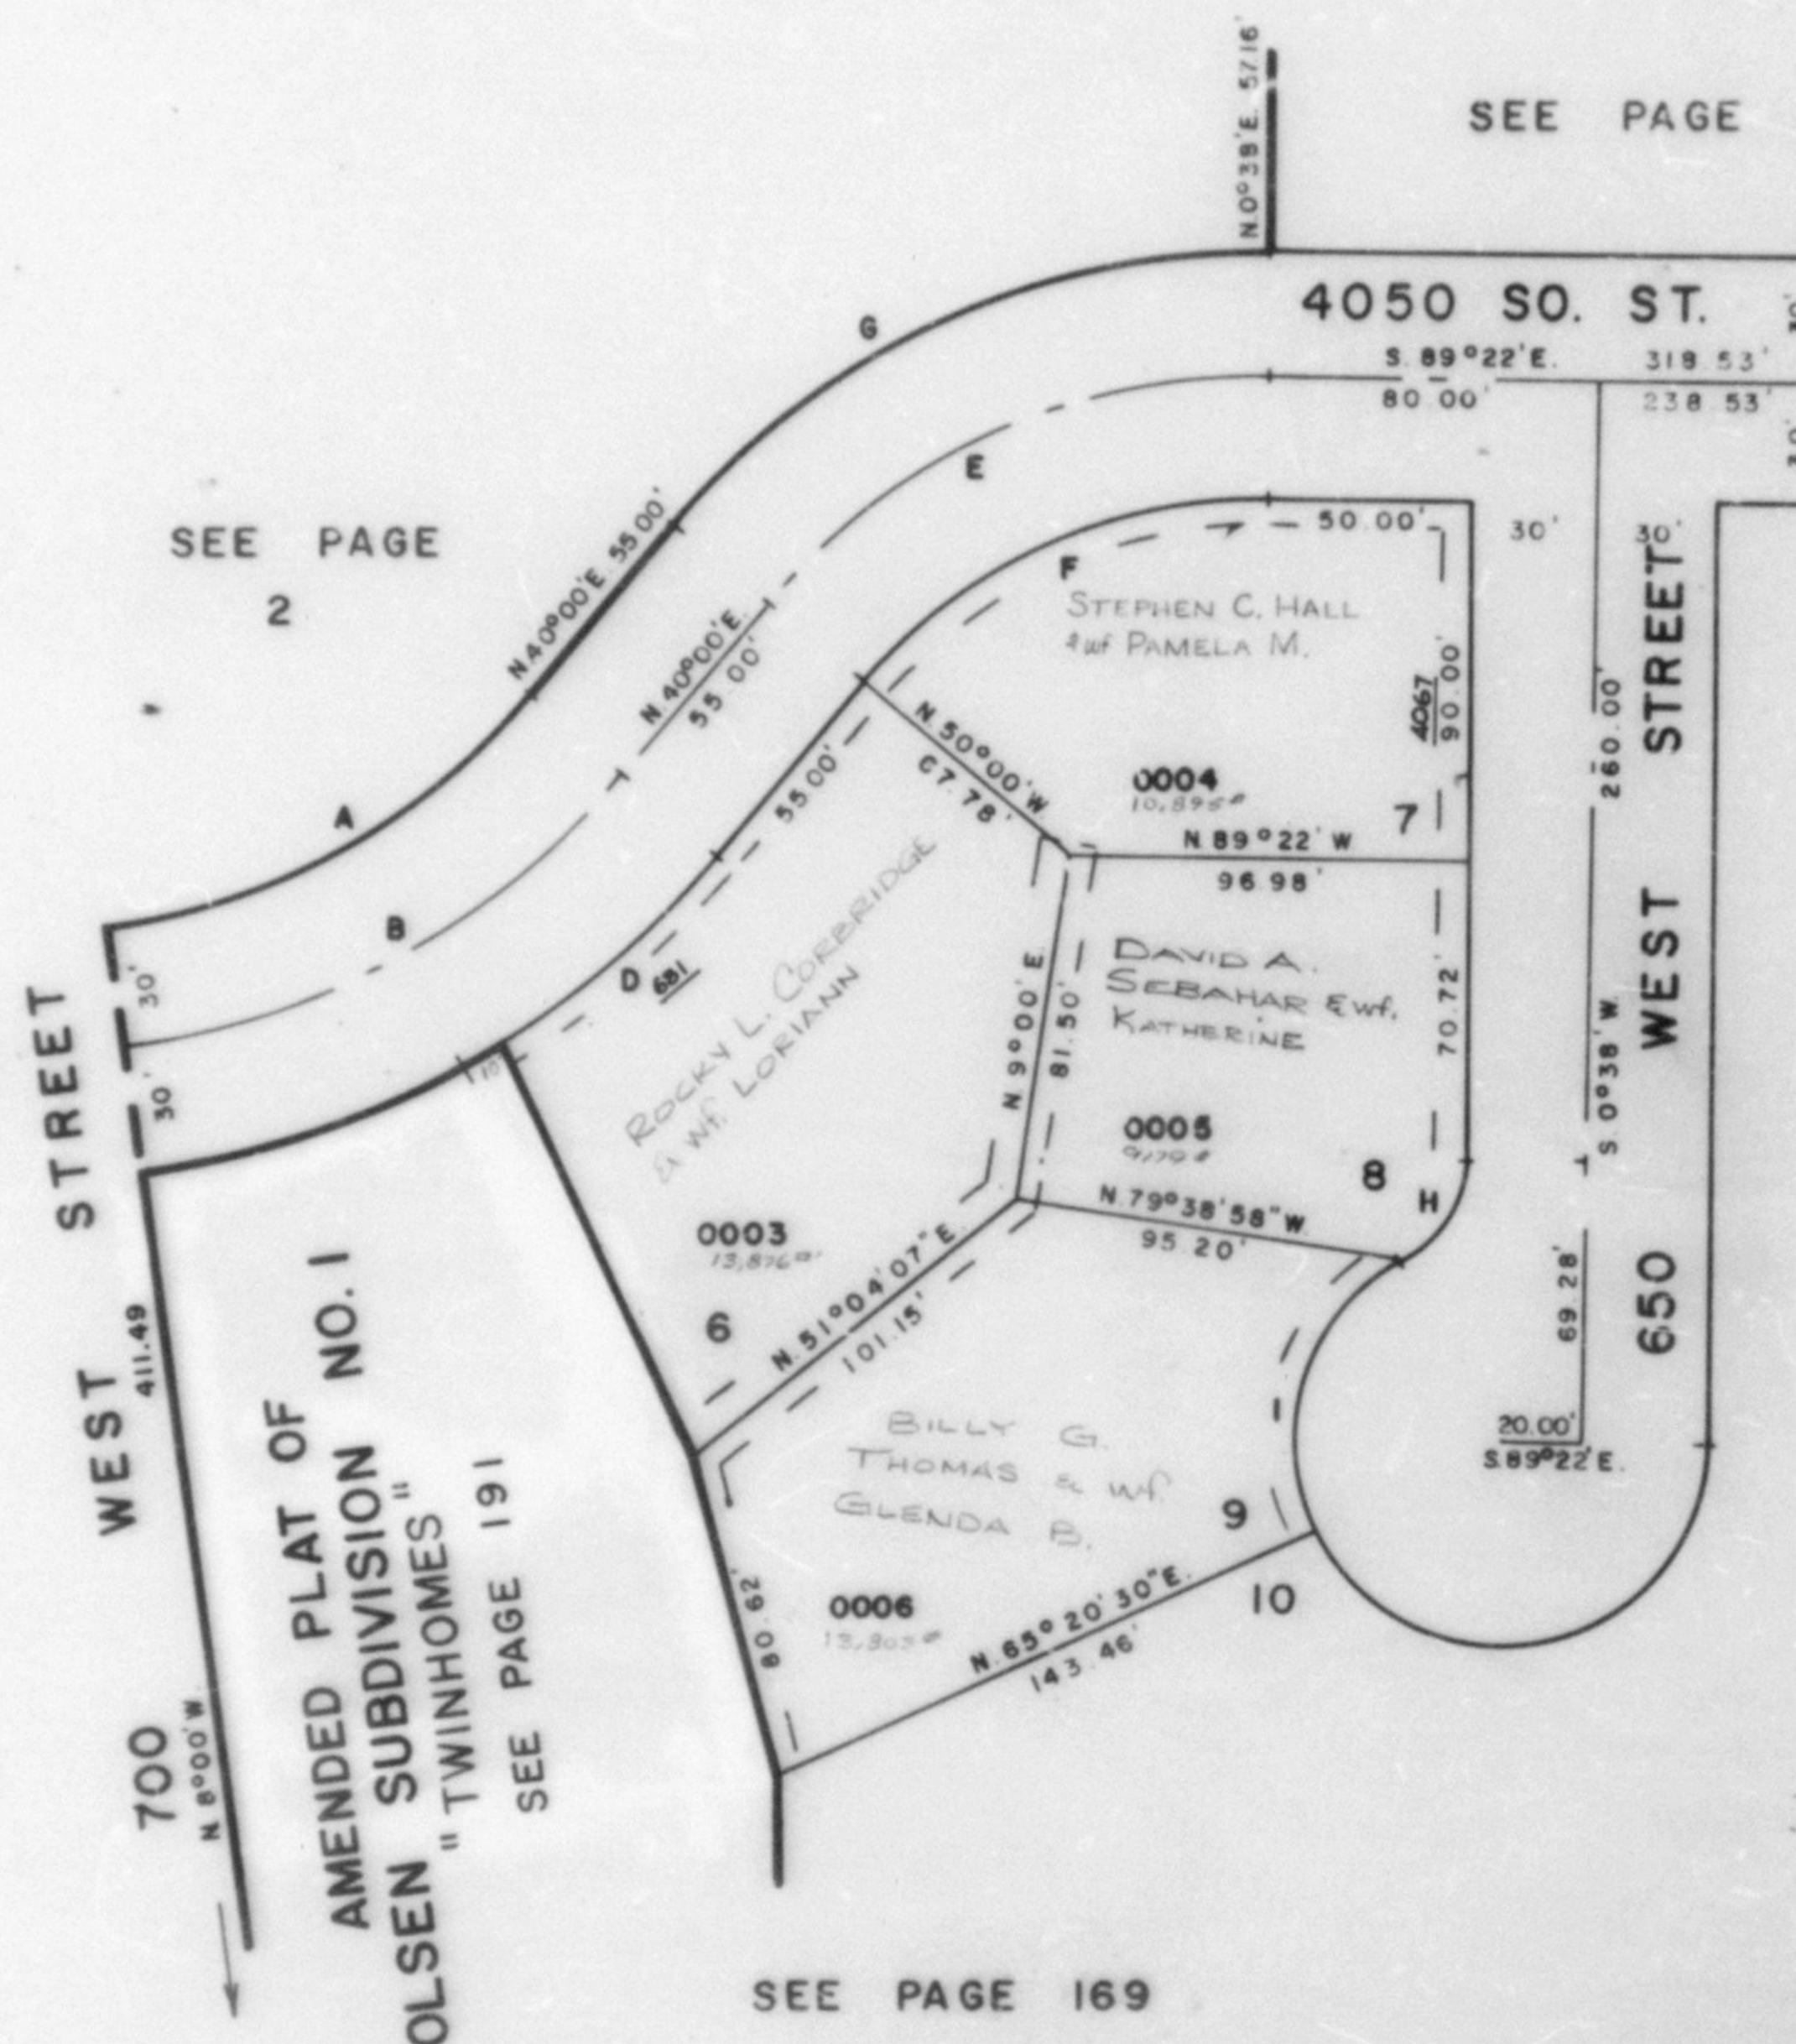

7' UTILITY & DRAINAGE EASEMENT
EACH SIDE OF PROPERTY LINE
AS INDICATED BY DASHED LINES

FOR COMPLETE ENG. DATA
SEE ORIG. DED. PLAT IN
BOOK 22, PAGE 37

CURVE DATA

	A	B	D	E	F	G	H	I
A =	42°00'	42°00'	20°00'	50°38'	50°38'	50°38'	60°00'	85°17'26"
R =	163.22'	193.22'	223.22'	158.54'	128.54'	188.54'	30.00'	50.00'
L =	119.85'	141.64'	77.52'	140.10'	113.59'	166.62'	31.42'	74.43'
LC =	116.99'		77.52'		109.93'	161.25'	30.00'	67.75'
T =	N 61° E	74.17'		75.00'		N 65° 8' E		