

PART OF N.E. 1/4 SEC. 7, T. 5 N., R. 1 W., S.L.B. & M.

171

OLSEN SUBDIVISION NO. 1

LOTS 12-17, 33-40


IN RIVERDALE CITY

TAXING UNIT 26

PREFIX 06-171

SCALE 1"=50'
SEE BOOK 5, PAGE 144

EXCEPT WHERE OTHERWISE SHOWN
ALL LOTS OWNED BY
OLSEN CONST. ENG. CO.

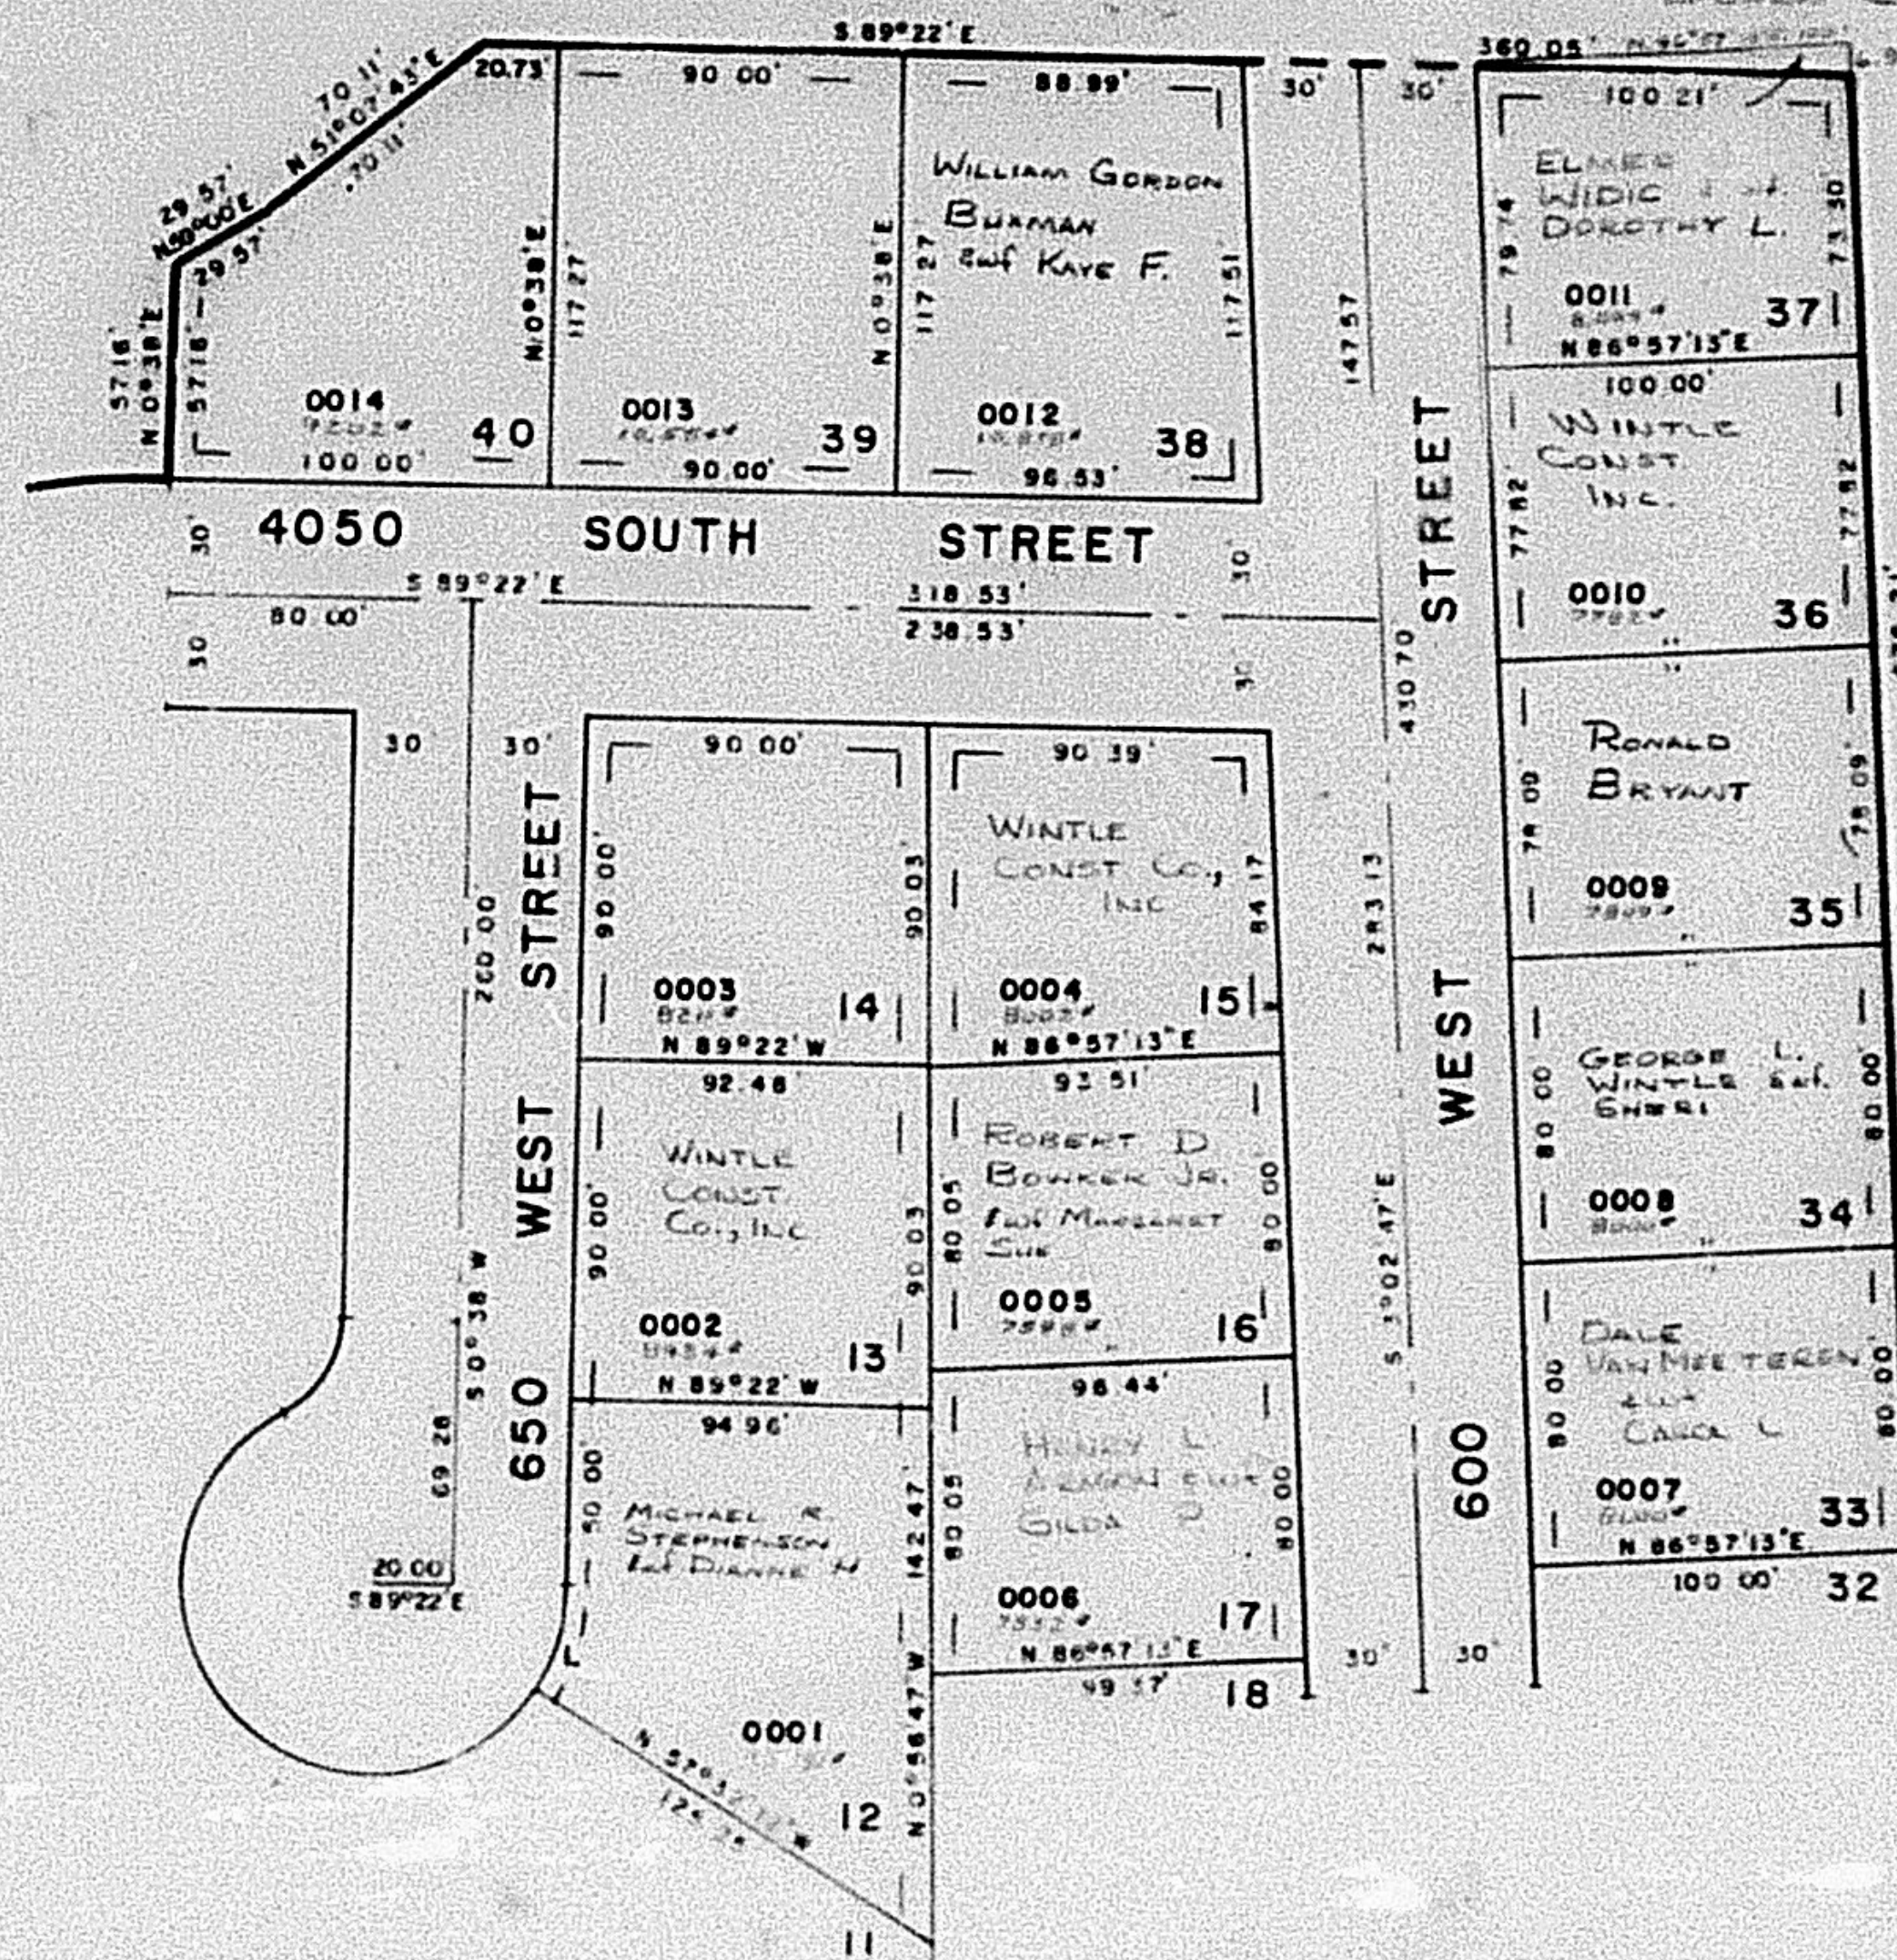

SEE PAGE 170

SEE PAGE 2

SEE PAGE 169

SEE PAGE 172

CURVE DATA

L
Δ 31°49'48"
L 21.78
L 21.40
R 50.00

7' UTILITY & DRAINAGE EASEMENT
EACH SIDE OF PROPERTY LINE
AS INDICATED BY DASHED LINES

FOR COMPLETE ENG. DATA
SEE ORIG. DED. PLAT IN
BOOK 22, PAGE 37