

PART OF N.E. 1/4 SEC. 7, T.5N., R.1W., S.L.B. & M.

171

OLSEN SUBDIVISION NO. 1

LOTS 12-17, 33-40


IN RIVERDALE CITY

TAXING UNIT: 26

PREFIX: 06-171

SCALE 1"=50'

SEE BOOK 5, PAGE 144

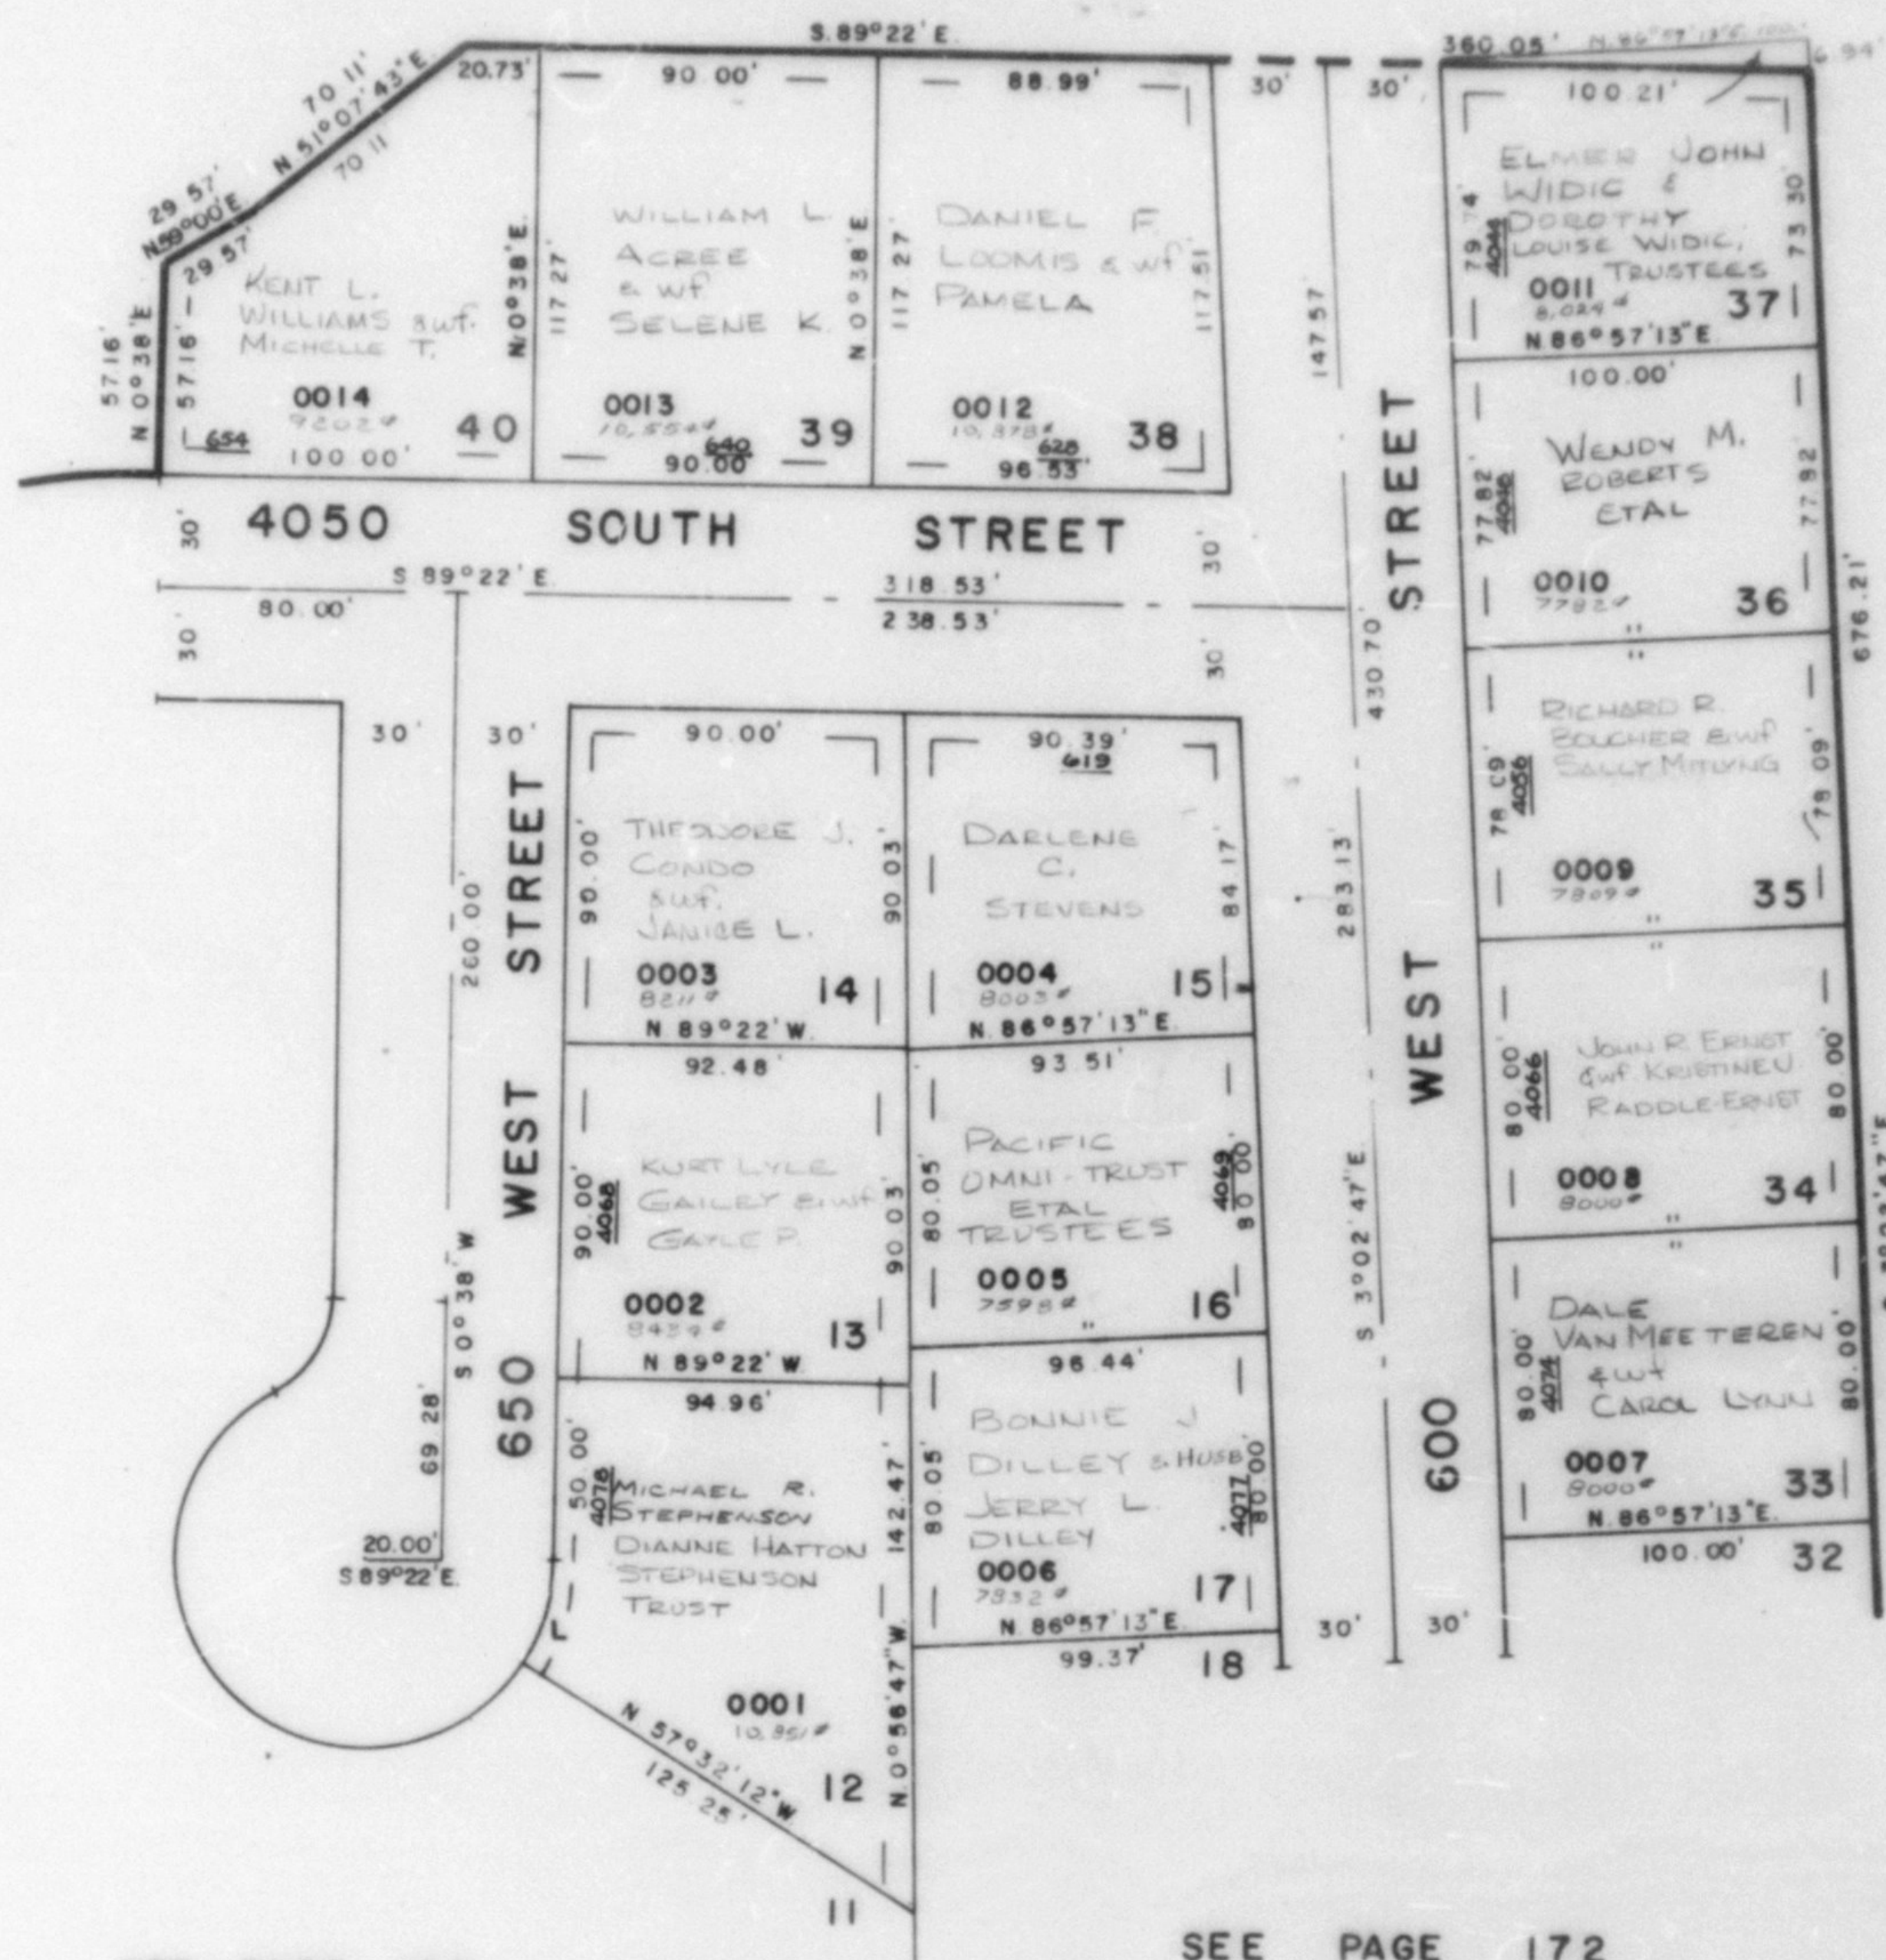

SEE PAGE 2

CURVE DATA

L
Δ: 31°49'48"
L: 27.78'
LC: 27.42'
R: 50.00'

7' UTILITY & DRAINAGE EASEMENT
EACH SIDE OF PROPERTY LINE
AS INDICATED BY DASHED LINES

FOR COMPLETE ENG. DATA
SEE ORIG. DED. PLAT IN
BOOK 22, PAGE 37