

PART OF THE N.E. 1/4 SEC. 7, T.5N., R.1W., S.L.B. & M.  
**OLSEN SUBDIVISION NO. 1**


LOTS 12-17, 33-40

IN RIVERDALE CITY

SCALE 1" = 50'

TAXING UNIT: 26

SEE BOOK 5, PAGE 144

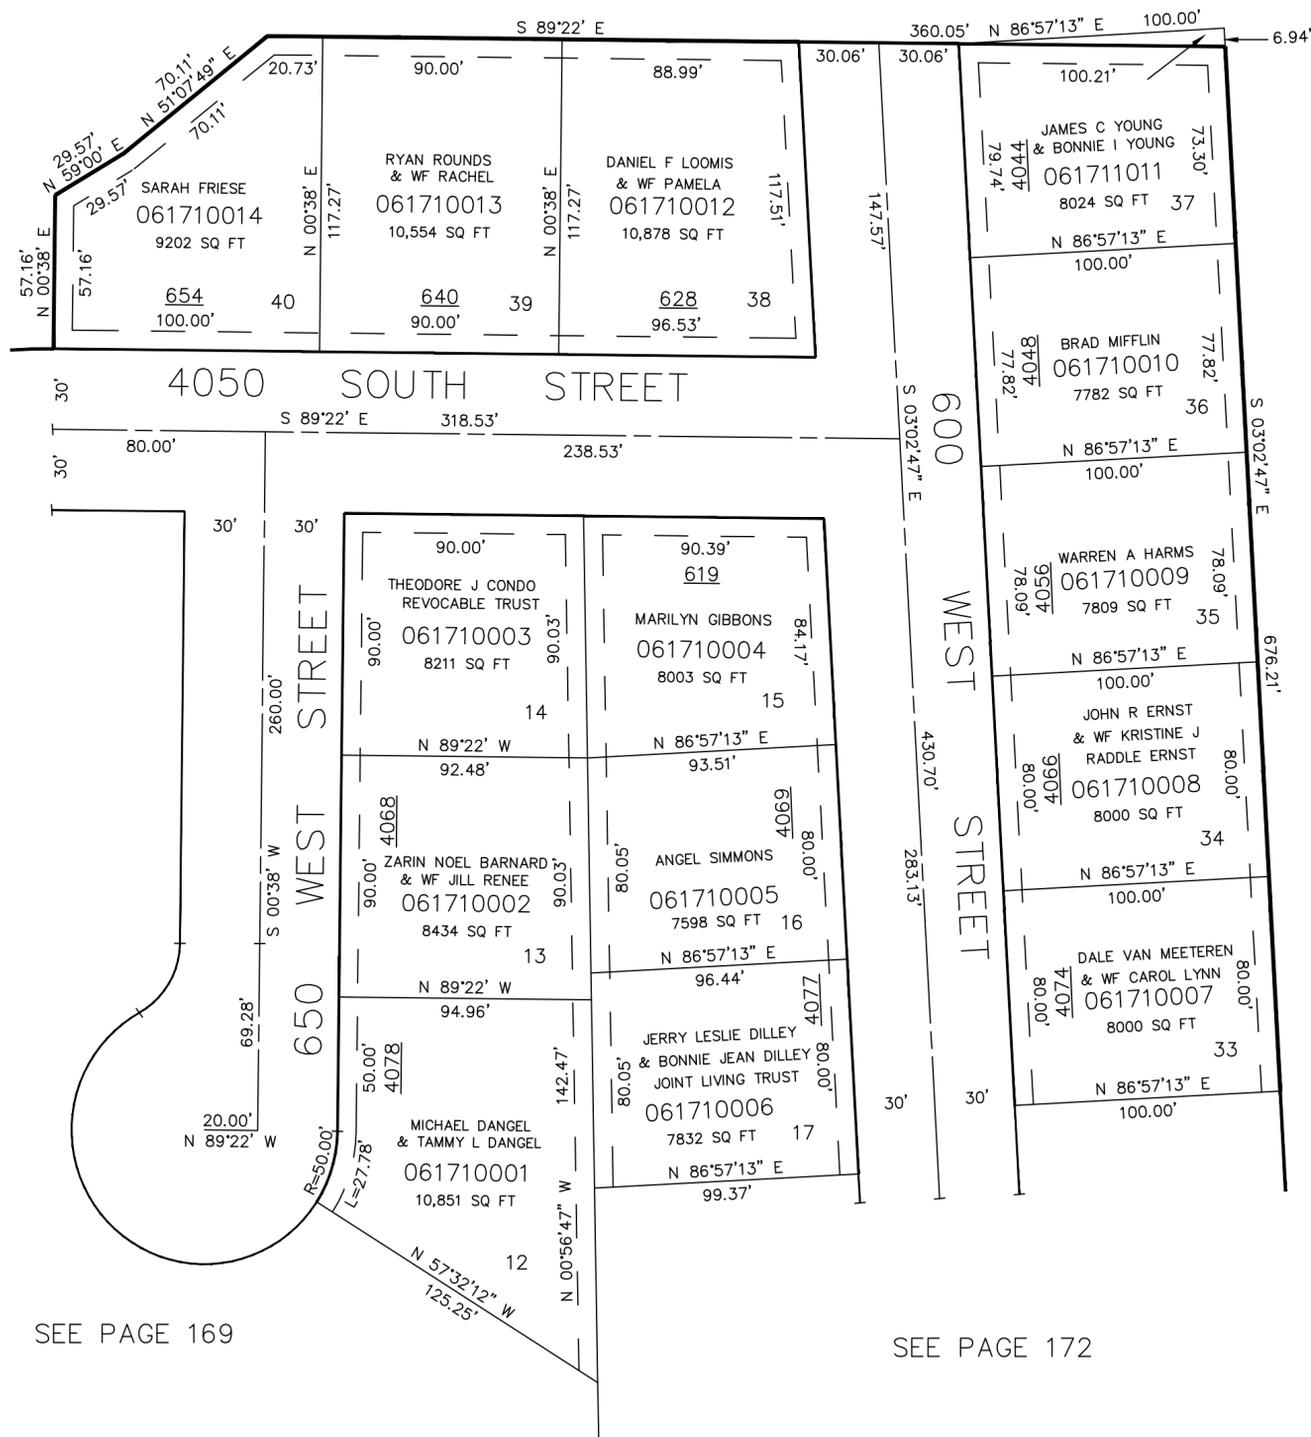

SEE PAGE 170

SEE PAGE 2

SEE PAGE 169

SEE PAGE 172

7' UTILITY & DRAINAGE EASEMENTS EACH SIDE OF PROPERTY LINES AS INDICATED BY DASHED LINES EXCEPT AS OTHERWISE SHOWN.

FOR COMPLETE ENG DATA SEE ORIGINAL DEDICATION PLAT IN BOOK 22, PAGE 37 OF RECORDS.