

OLSEN SUBDIVISION NO. 1

LOTS 11, 12, 18-21, 27-32


IN RIVERDALE CITY

SCALE 1"=50'

SEE PAGE 171

TAXING UNIT 26

PREFIX 06-172

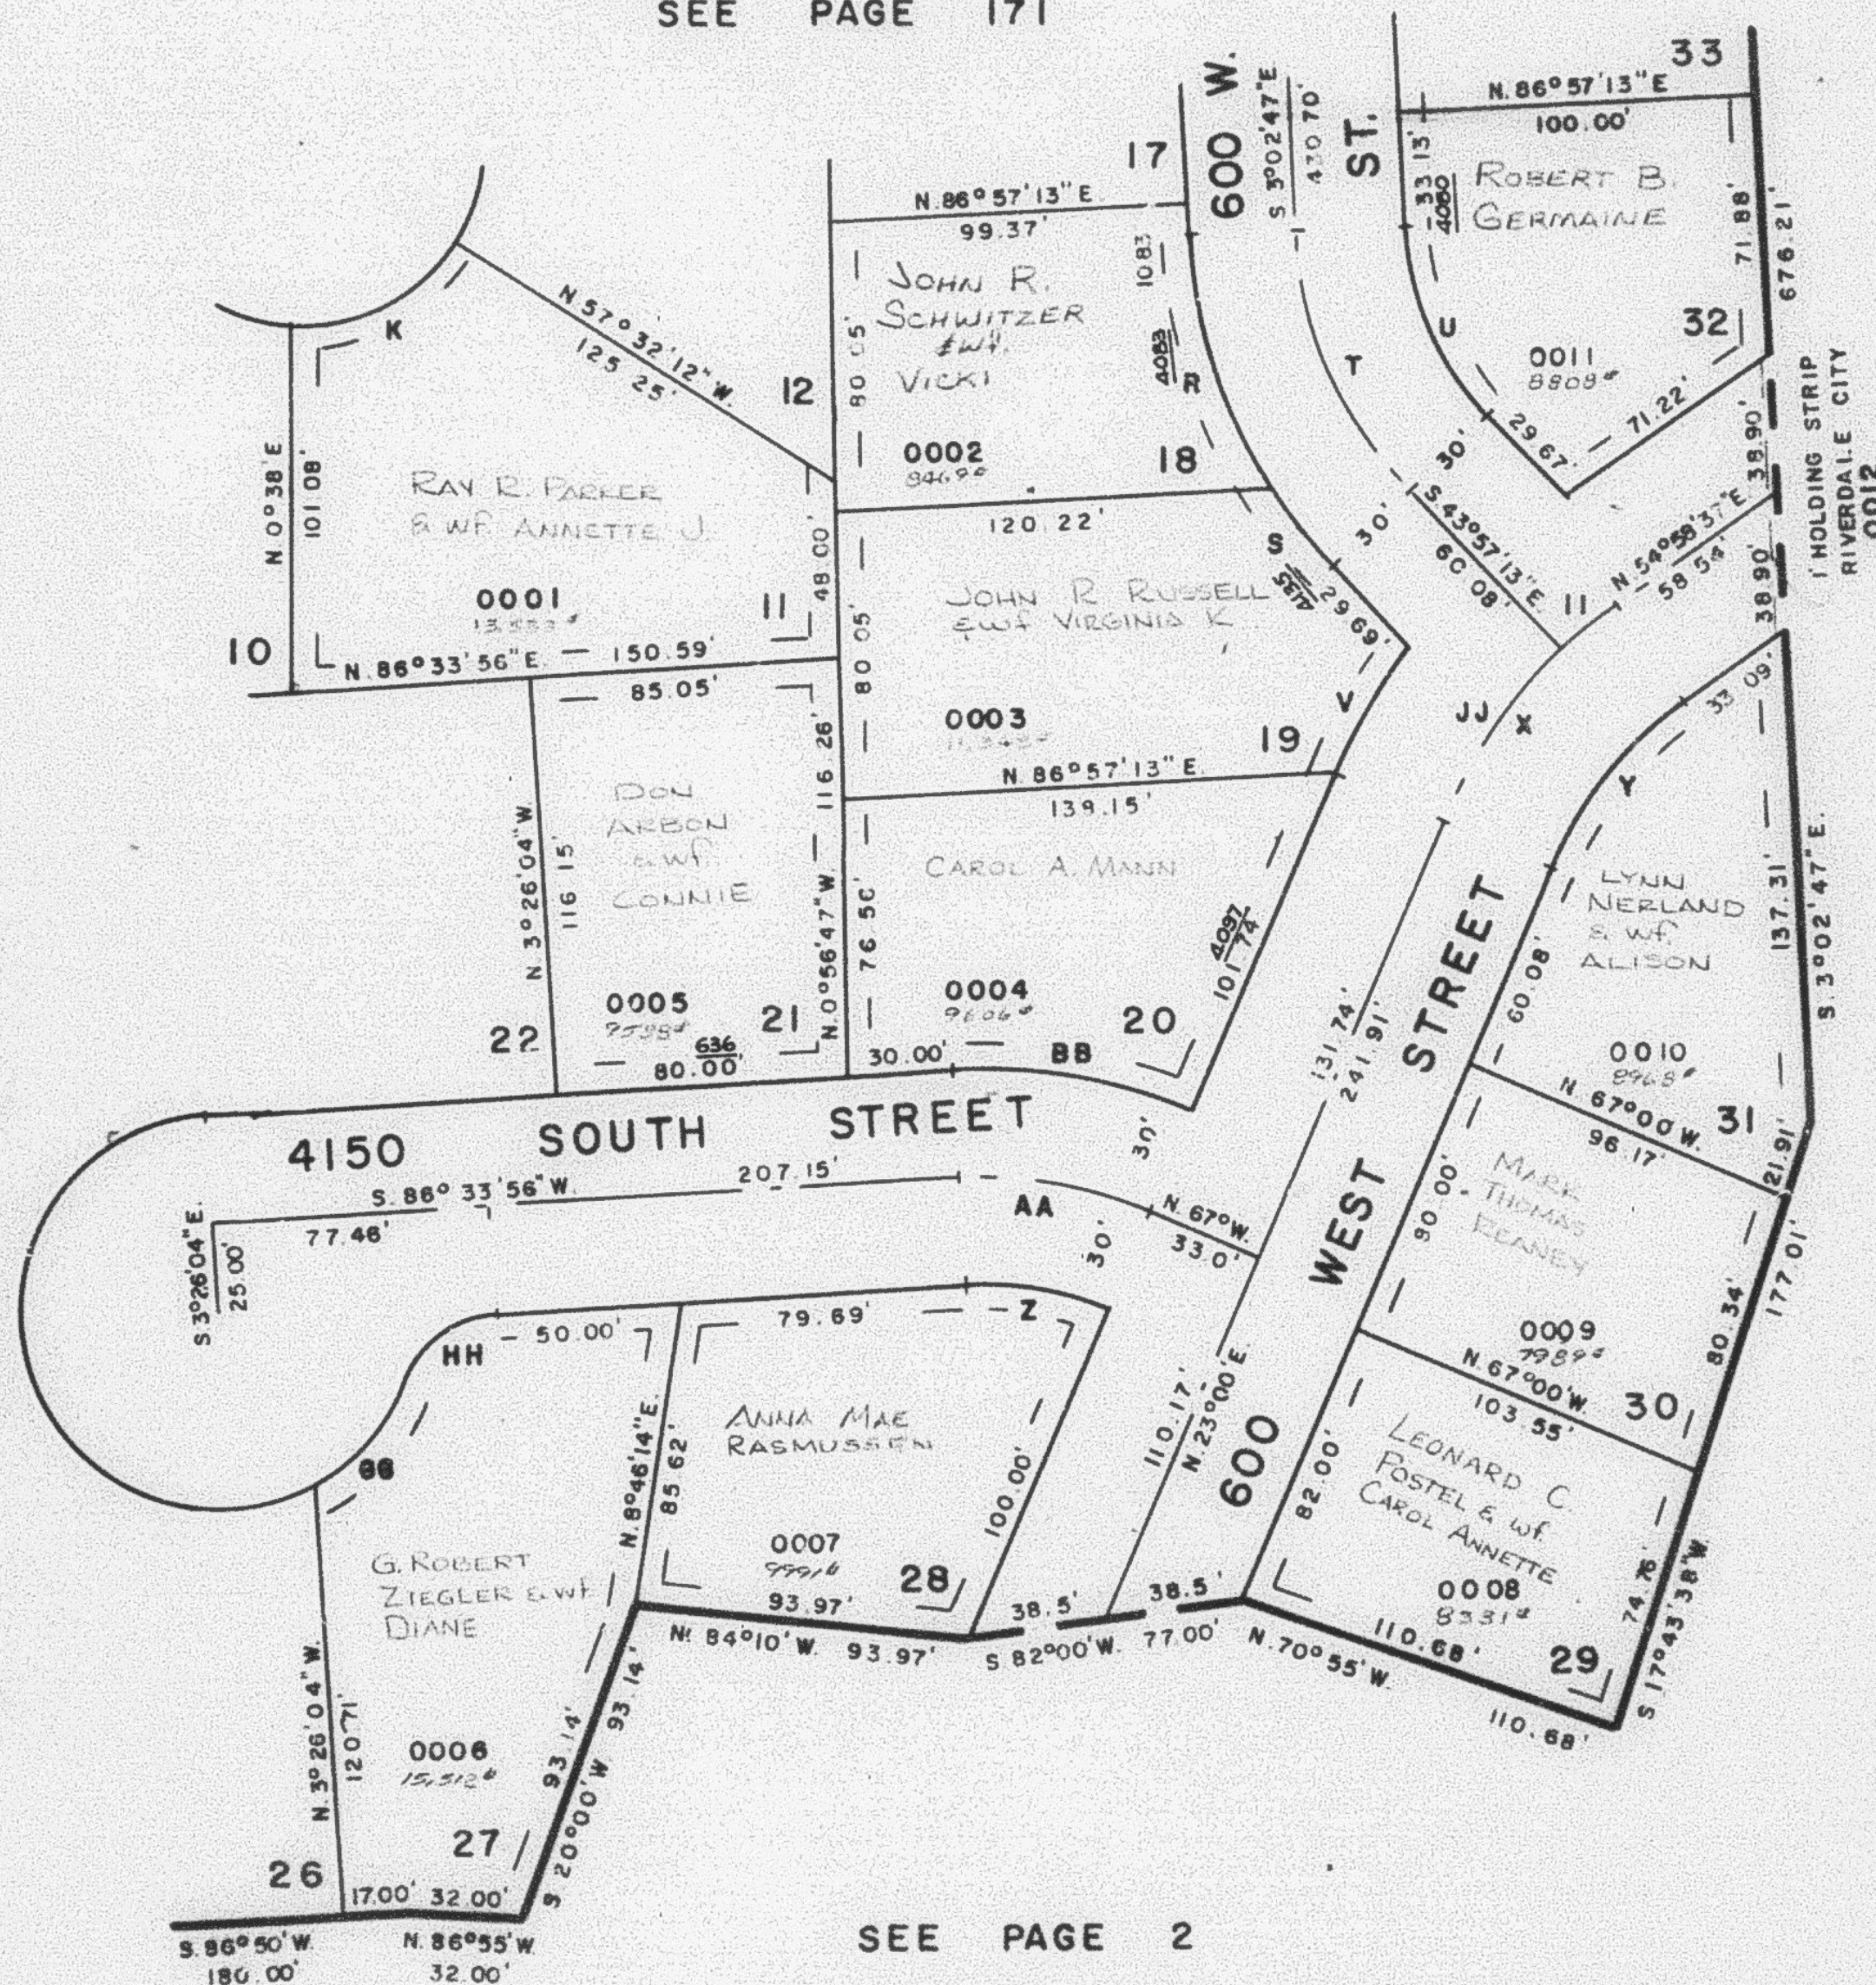

SEE PAGE 2

CURVE DATA

	K	R	S	T	U	V	X	Y	Z	AA	BB	CC	HH	II	JJ
A=	58°10'12"	29°01'46"	11°52'40"	40°54'26"	40°54'26"	13°06'	31°58'37"	31°58'37"	28°26'04"	26°26'04"	26°26'04"	40°21'34"	65°41'03"	8°55'50"	25°02'47"
R=	50.00'	142.54'	142.54'	112.54'	82.54'	173.69'	140.69'	107.89'	88.66'	118.66'	148.66'	55.00'	30.00'	140.69'	140.69'
L=	50.76'	72.22'	29.55'	80.35'	58.93'	39.71'	78.52'	60.10'	40.90'	54.75'	68.59'	38.74'	34.39'	21.93'	56.59'
LC=	48.61'	71.45'	29.50'		57.69'	39.63'		59.32'	40.54'		67.98'	37.95'	32.54'	21.91'	56.21'
T				41.97'			40.31'			27.87'					

7' UTILITY & DRAINAGE EASEMENT
EACH SIDE OF PROPERTY LINE
AS INDICATED BY DASHED LINES

FOR COMPLETE ENG. DATA
SEE ORIG. DED. PLAT IN
BOOK 22, PAGE 37