

PART OF N.E. 1/4 SEC. 7, T.5 N., R.1 W., S.L.B. & M.

RIVER VALLEY SUBDIVISION NO. 9

173

LOTS 1-11

IN RIVERDALE CITY

SCALE 1" = 50'


TAXING UNIT: 26

PREFIX: 06-173

EXCEPT WHERE OTHERWISE SHOWN
ALL LOTS OWNED BY:
GARY W. RASMUSSEN
EWF. ANNA MAE

SEE PAGE 174

SEE PAGE 2

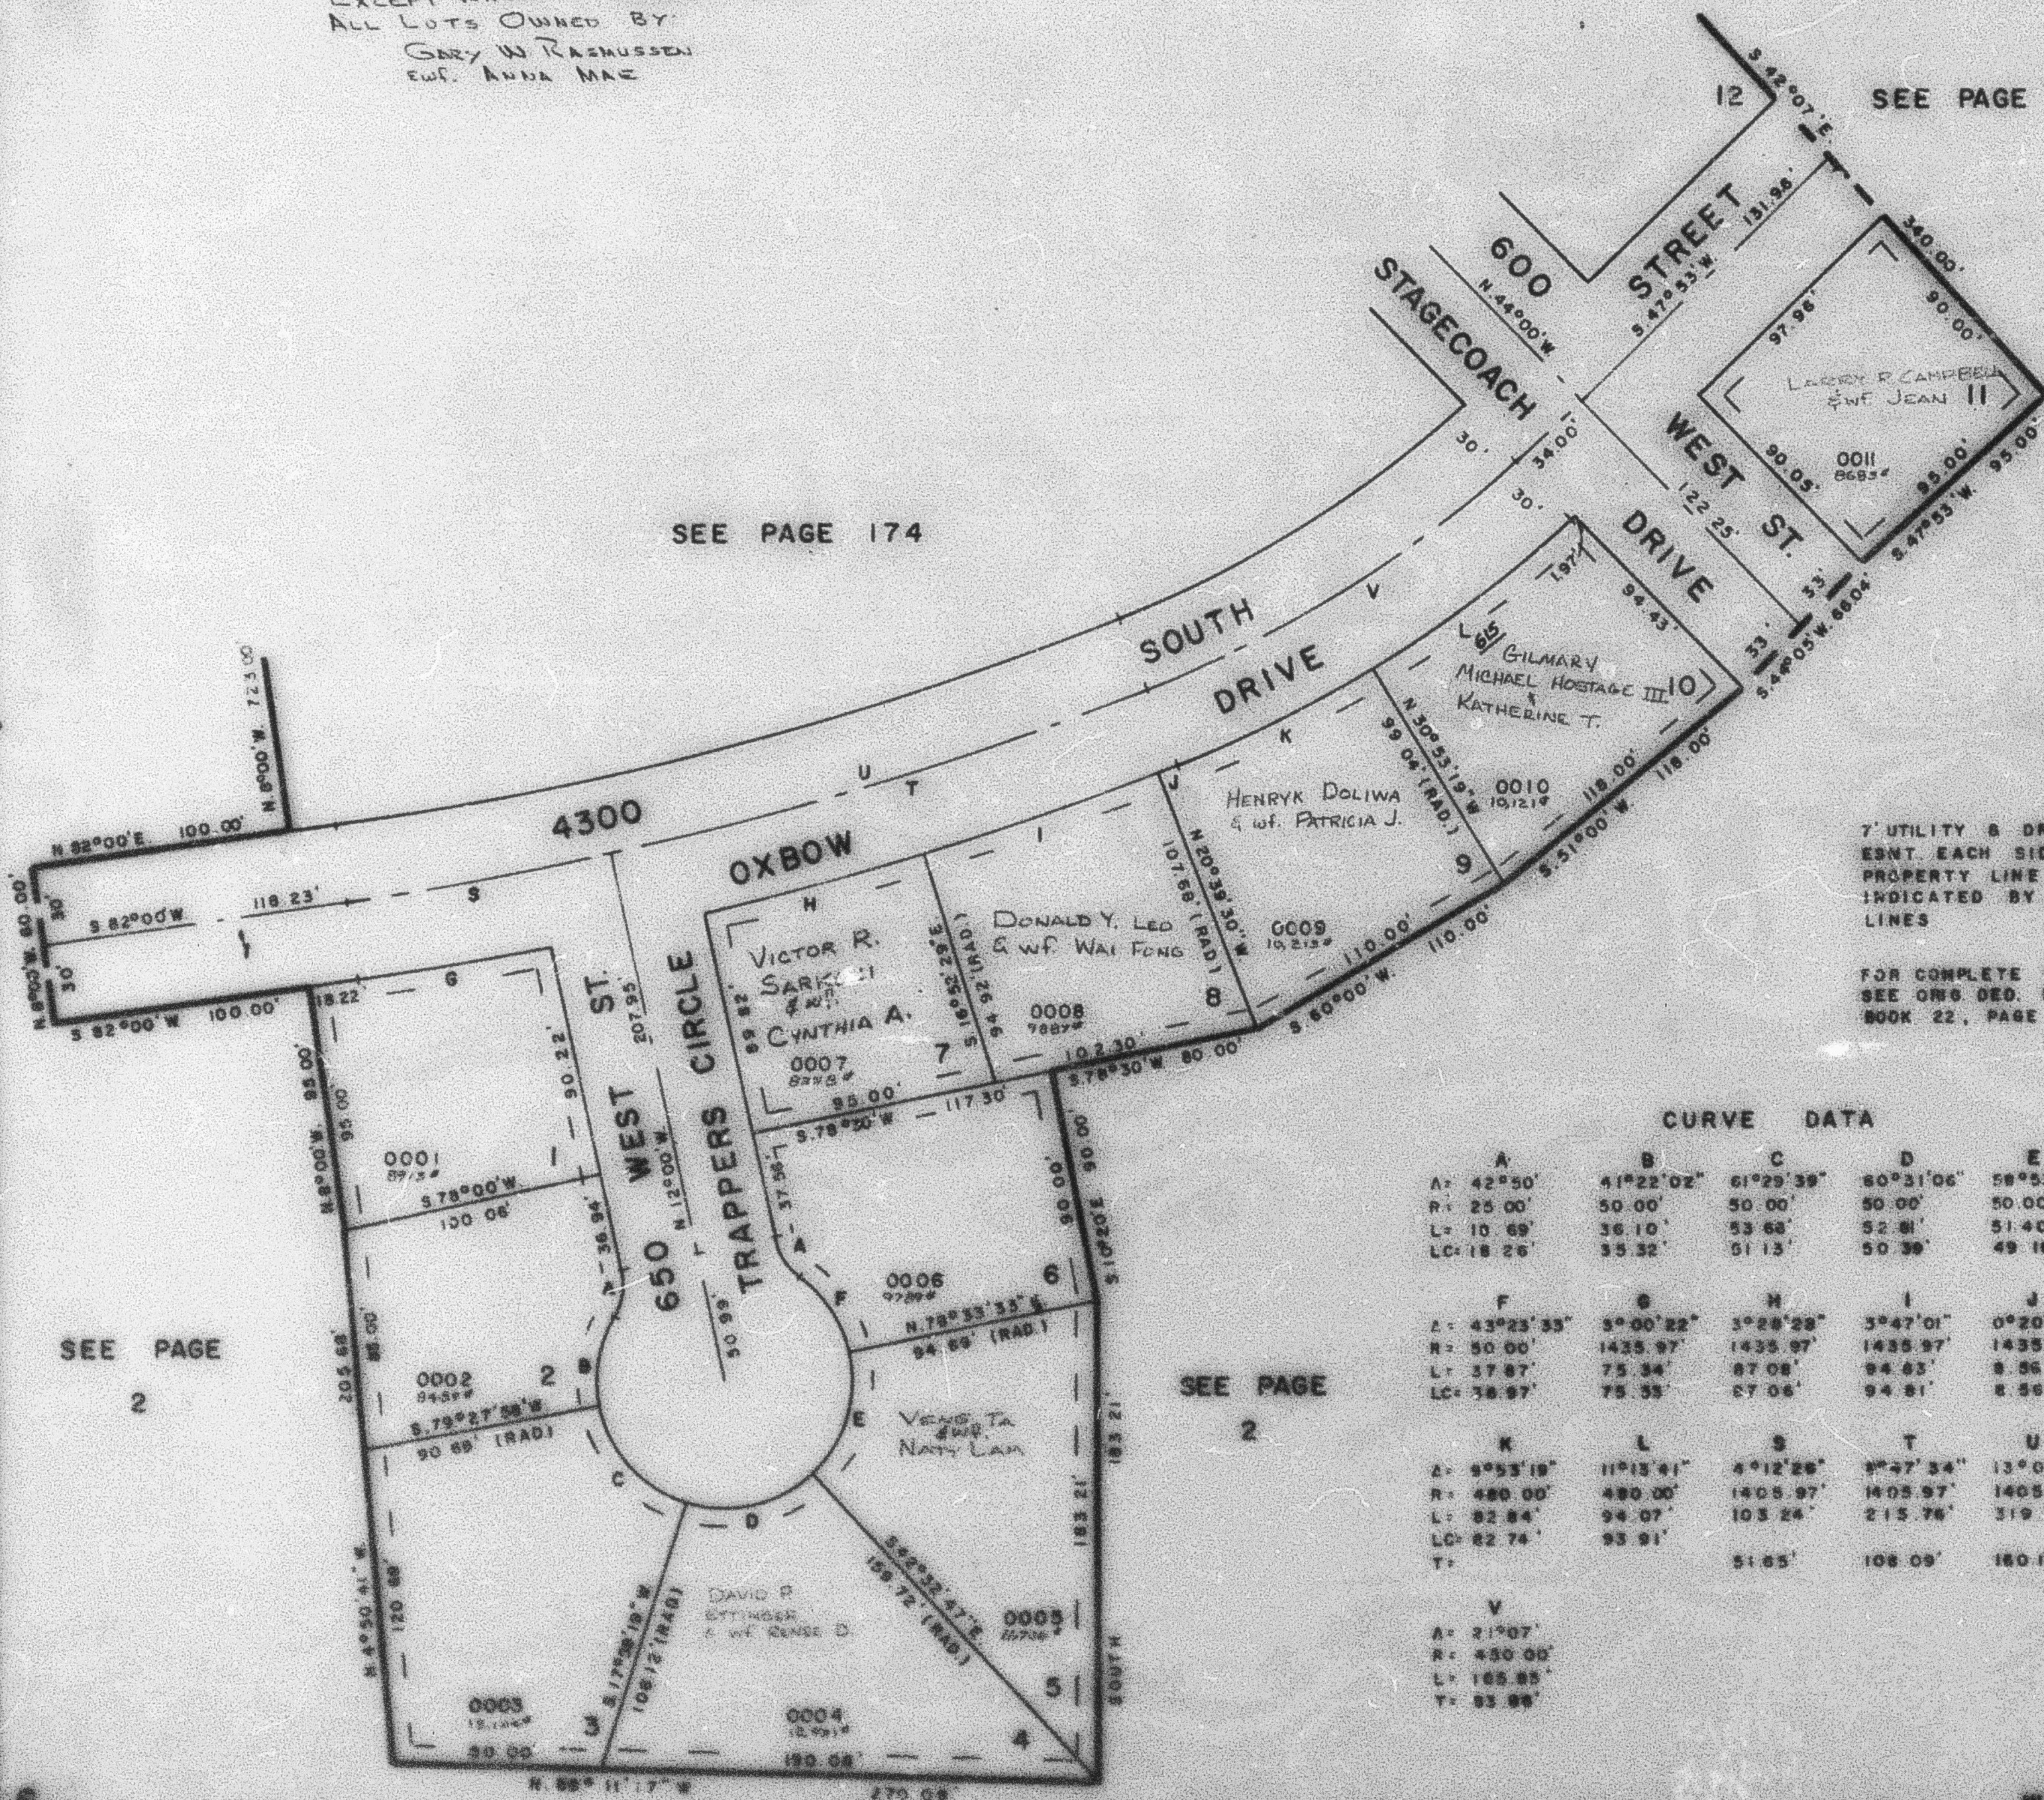

SEE PAGE
2

SEE PAGE
2

CURVE DATA

A	B	C	D	E
A: 42°50'	41°22'02"	61°29'38"	80°31'06"	59°53'40"
R: 25.00'	50.00'	50.00'	50.00'	50.00'
L: 10.69'	36.10'	53.68'	52.81'	51.40'
LC: 18.26'	35.32'	51.13'	50.39'	49.18'
F	G	H	I	J
A: 43°23'33"	5°00'22"	3°28'29"	3°47'01"	0°20'30"
R: 50.00'	1435.97'	1435.97'	1435.97'	1435.97'
L: 37.87'	75.34'	87.08'	94.83'	8.56'
LC: 38.97'	75.35'	87.06'	94.81'	8.56'
K	L	S	T	U
A: 5°53'19"	11°13'41"	4°12'26"	3°47'34"	13°00'
R: 480.00'	480.00'	1405.97'	1405.97'	1405.97'
L: 82.84'	94.07'	103.24'	215.76'	319.00'
LC: 82.74'	93.91'	51.65'	108.09'	180.19'
T:				
V				
A: 21°07'				
R: 450.00'				
L: 165.85'				
T: 83.88'				