

RIVER VALLEY SUBDIVISION NO. 9

LOTS 1-11

IN RIVERDALE CITY

SCALE 1" = 50'


TAXING UNIT 28

PREFIX 06-173

EXCEPT WHERE OTHERWISE SHOWN
ALL LOTS OWNED BY
ANNA MAE RASMUSSEN

SEE PAGE 174

SEE PAGE 2

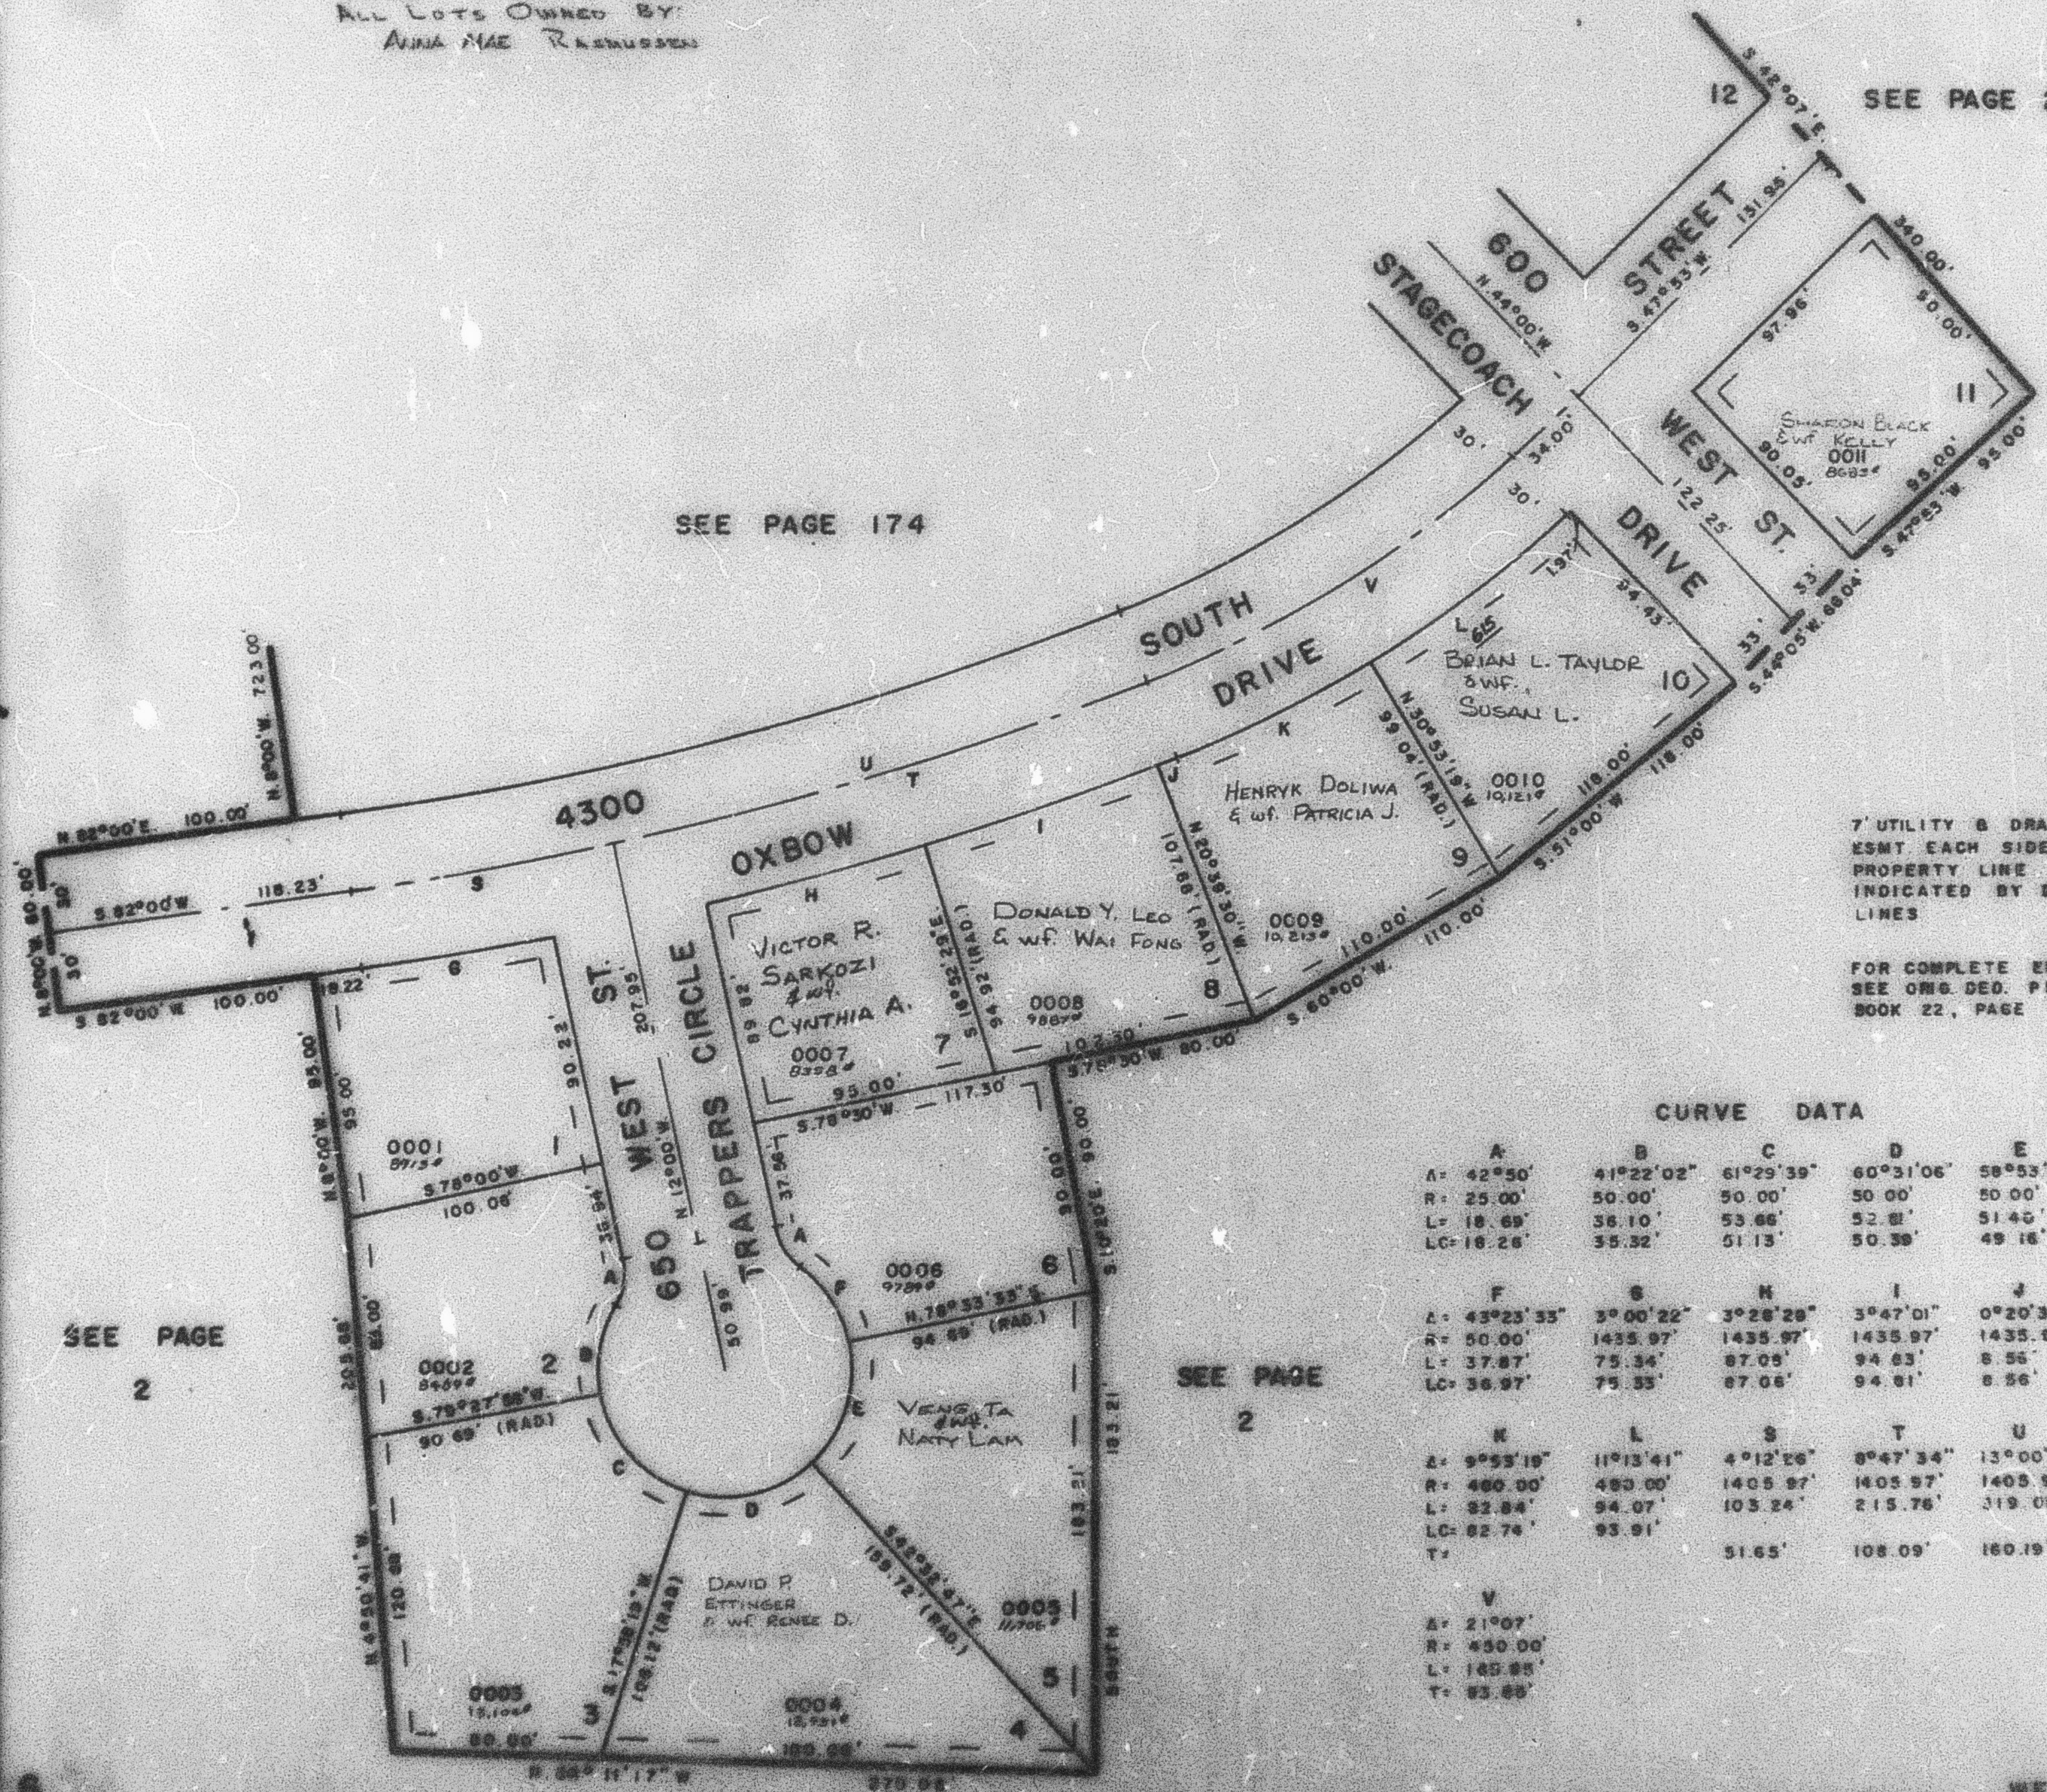

7' UTILITY & DRAINAGE
EASMT. EACH SIDE OF
PROPERTY LINE AS
INDICATED BY DASHED
LINES

FOR COMPLETE ENG. DATA
SEE ENG. DES. PLAT IN
BOOK 22, PAGE 38

CURVE DATA

A	B	C	D	E
$\Delta = 42^{\circ}50'$	$41^{\circ}22'02''$	$61^{\circ}29'39''$	$60^{\circ}31'06''$	$58^{\circ}53'40''$
$R = 25.00'$	$50.00'$	$50.00'$	$50.00'$	$50.00'$
$L = 18.69'$	$38.10'$	$53.66'$	$52.81'$	$51.45'$
$LC = 18.28'$	$35.32'$	$51.13'$	$50.39'$	$49.16'$
F	G	H	I	J
$\Delta = 43^{\circ}23'33''$	$3^{\circ}00'22''$	$3^{\circ}28'28''$	$3^{\circ}47'01''$	$0^{\circ}20'30''$
$R = 50.00'$	$1435.97'$	$1435.97'$	$1435.97'$	$1435.97'$
$L = 37.87'$	$75.34'$	$87.05'$	$94.63'$	$8.55'$
$LC = 36.97'$	$75.33'$	$87.05'$	$94.61'$	$8.56'$
K	L	S	T	U
$\Delta = 9^{\circ}53'19''$	$11^{\circ}13'41''$	$4^{\circ}12'26''$	$8^{\circ}47'34''$	$13^{\circ}00'$
$R = 460.00'$	$460.00'$	$1405.97'$	$1405.97'$	$1405.97'$
$L = 82.84'$	$94.07'$	$103.24'$	$215.76'$	$319.00'$
$LC = 82.74'$	$93.91'$	$51.65'$	$108.09'$	$160.19'$
V				
$\Delta = 21^{\circ}07'$				
$R = 450.00'$				
$L = 165.85'$				
$T = 93.85'$				

SEE PAGE

2

SEE PAGE

2