

PART OF N.E. 1/4 SEC. 7, T.5N., R.1W., S.L.B.8.M.
RIVER VALLEY SUBDIVISION NO. 9

LOTS 12-17, 28-44

IN RIVERDALE CITY

SCALE 1" = 50'

TAXING UNIT 26

PREFIX 06-174

174

CURVE DATA

M N
 A: 15°05'26" 6°01'34"
 R: 420.00' 420.00'
 L: 110.62' 44.17'
 LC: 110.30' 44.15'

O P
 A: 7°20'22" 3°49'29"
 R: 1375.97' 1375.97'
 L: 56.19' 91.85'
 LC: 56.18' 91.83'

Q R U
 A: 3°49'44" 3°00'25" 13°00'
 R: 1375.97' 1375.97' 1405.97'
 L: 91.95' 72.21' 319.00'
 LC: 91.93' 72.20' 160.12'

V W X
 A: 21°07' 7°23'37" 10°27'48"
 R: 450.00' 443.51' 443.51'
 L: 165.85' 58.01' 80.99'
 LC: 83.88' 57.96' 80.88'

Y Z AA
 A: 7°47'35" 12°27'09" 47°53'56"
 R: 443.51' 50.00' 50.00'
 L: 60.32' 10.87' 41.80'
 LC: 60.28' 10.85' 40.59'

BB CC DD EE
 A: 55°58'20" 49°00' 68°52'17" 6°22'
 R: 50.00' 50.00' 50.00' 25.00'
 L: 5.17' 42.28' 60.12' 29.33'
 LC: 43.23' 41.48' 56.56' 27.72'


FF GG HH II
 A: 3°18'04" 12°19'02" 15°31'05" 10°07'55"
 R: 383.51' 383.51' 413.51' 413.51'
 L: 22.10' 82.41' 112.72' 73.12'
 LC: 22.03' 82.29' 56.71' 36.66'

JJ KK LL MM
 A: 25°45' 7°41'18" 7°07'01" 7°02'22"
 R: 413.51' 671.23' 671.23' 671.23'
 L: 186.84' 90.07' 63.28' 82.47'
 LC: 94.52' 90.10' 83.30' 82.42'

NN OO PP QQ
 A: 4°31'56" 5°25'33" 6°16'39" 6°31'51"
 R: 671.23' 671.23' 671.23' 671.23'
 L: 93.10' 77.37' 97.44' 90.11'
 LC: 93.08' 87.35' 87.38' 90.03'

RR SS TT UU
 A: 8°10'41" 10°04'55" 10°18' 8°19'18"
 R: 605.23' 605.23' 638.23' 638.23'
 L: 86.39' 11.43' 114.18' 226.71'
 LC: 86.31' 11.43' 57.24' 119.75'

VV WW XX YY ZZ
 A: 31°30' 58°00' 27°31'56" 64°21'19" 50°06'43"
 R: 638.23' 35.09' 50.00' 50.00' 10.00'
 L: 250.88' 35.92' 24.03' 56.16' 14.97'
 LC: 180.00' 34.02' 23.80' 53.25' 47.03'

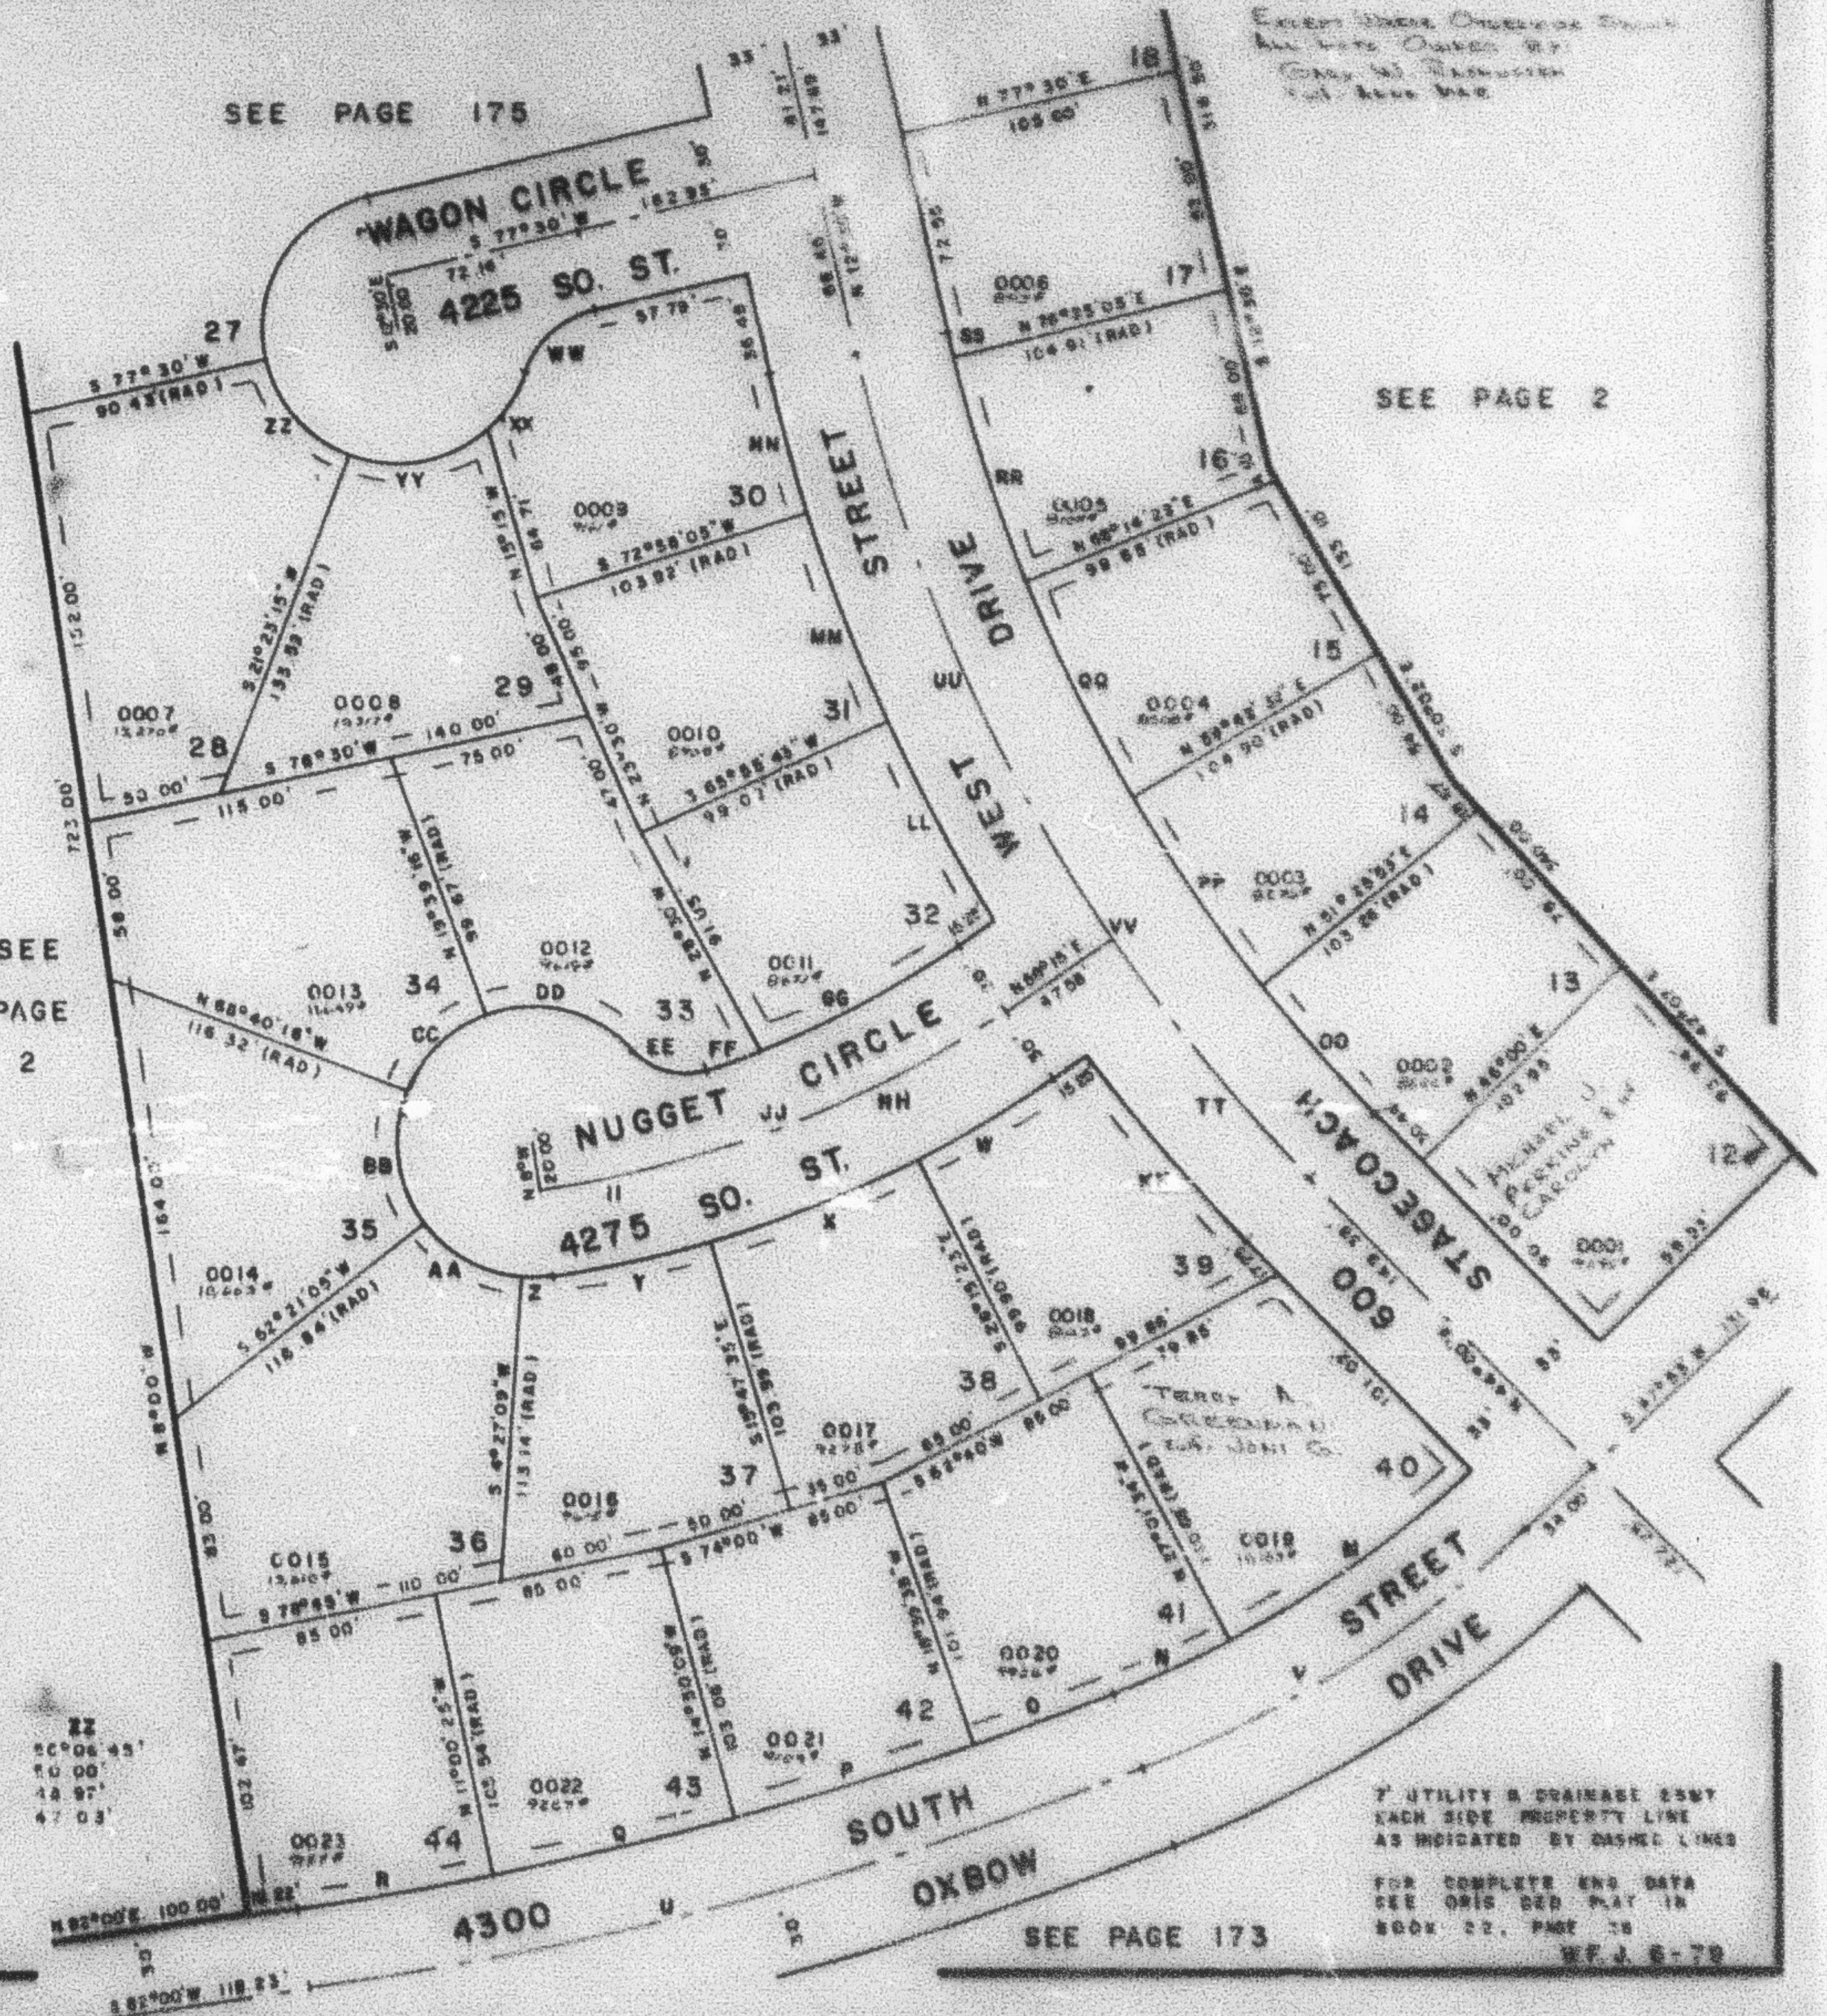

SEE PAGE 2

SEE PAGE 2

SEE PAGE 173

7" UTILITY & DRAINAGE 250' EACH SIDE PROPERTY LINE AS INDICATED BY DASHED LINES

FOR COMPLETE END DATA SEE ORIS, SEE PLAN IN BOOK 22, PAGE 78

W.F.J. 6-78