

PART OF N.E. 1/4 SEC. 7, T.5 N., R.1 W., S.L.B. & M.

RIVER VALLEY SUBDIVISION NO. 9

174

LOTS 12-17, 28-44

IN RIVERDALE CITY

SCALE 1" = 50'

TAXING UNIT - 26

PREFIX-06-174

CURVE DATA

M N
Δ: 15°03'26" 6°01'34"
R: 420.00' 420.00'
L: 110.62' 44.17'
LC: 110.30' 44.15'

O P
Δ: 7°20'22" 3°49'29"
R: 1379.97' 1379.97'
L: 56.19' 91.85'
LC: 56.18' 91.83'

Q R U
Δ: 3°49'44" 3°00'25" 13°00'
R: 1379.97' 1379.97' 1405.97'
L: 91.95' 72.21' 319.00'
LC: 91.93' 72.20' 160.19'

V W X
Δ: 21°07' 7°29'37" 10°27'48"
R: 450.00' 443.51' 413.51'
L: 165.85' 58.01' 80.99'
LC: 85.88' 57.96' 80.88'

Y Z AA
Δ: 7°47'35" 12°27'09" 47°53'56"
R: 443.51' 50.00' 50.00'
L: 50.32' 10.87' 41.80'
LC: 50.28' 10.85' 40.58'

BB CC DD EE
Δ: 52°58'39" 49°00' 68°52'17" 67°22'
R: 50.00' 50.00' 25.00' 25.00'
L: 51.47' 42.78' 60.12' 29.39'
LC: 49.23' 41.48' 56.56' 27.75'


FF GG HH II
Δ: 3°18'04" 12°18'02" 15°37'05" 10°07'55"
R: 383.51' 383.51' 413.51' 413.51'
L: 22.10' 82.45' 112.72' 73.12'
LC: 22.09' 82.29' 56.71' 36.66'

JJ KK LL MM
Δ: 29°48' 7°41'16" 7°07'01" 7°02'22"
R: 41.00' 57.12' 67.12' 67.12'
L: 188.24' 90.07' 83.38' 82.47'
LC: 94.32' 90.00' 83.32' 82.42'

NN OO PP QQ
Δ: 4°31'56" 5°25'53" 5°16'39" 9°31'51"
R: 671.23' 605.23' 605.23' 605.23'
L: 53.10' 57.37' 87.44' 90.11'
LC: 53.08' 57.35' 87.36' 90.03'

RR SS TT UU
Δ: 8°10'41" 1°04'35" 10°15' 21°15'
R: 605.23' 605.23' 638.23' 638.23'
L: 86.39' 11.43' 114.18' 236.71'
LC: 86.31' 11.43' 87.24' 119.73'

VV WW XX YY ZZ
Δ: 31°30' 58°00' 27°31'56" 64°21'19" 50°06'45"
R: 639.23' 35.09' 80.00' 80.00' 50.00'
L: 750.89' 35.52' 24.03' 56.18' 48.97'
LC: 180.00' 34.02' 23.80' 55.25' 47.03'

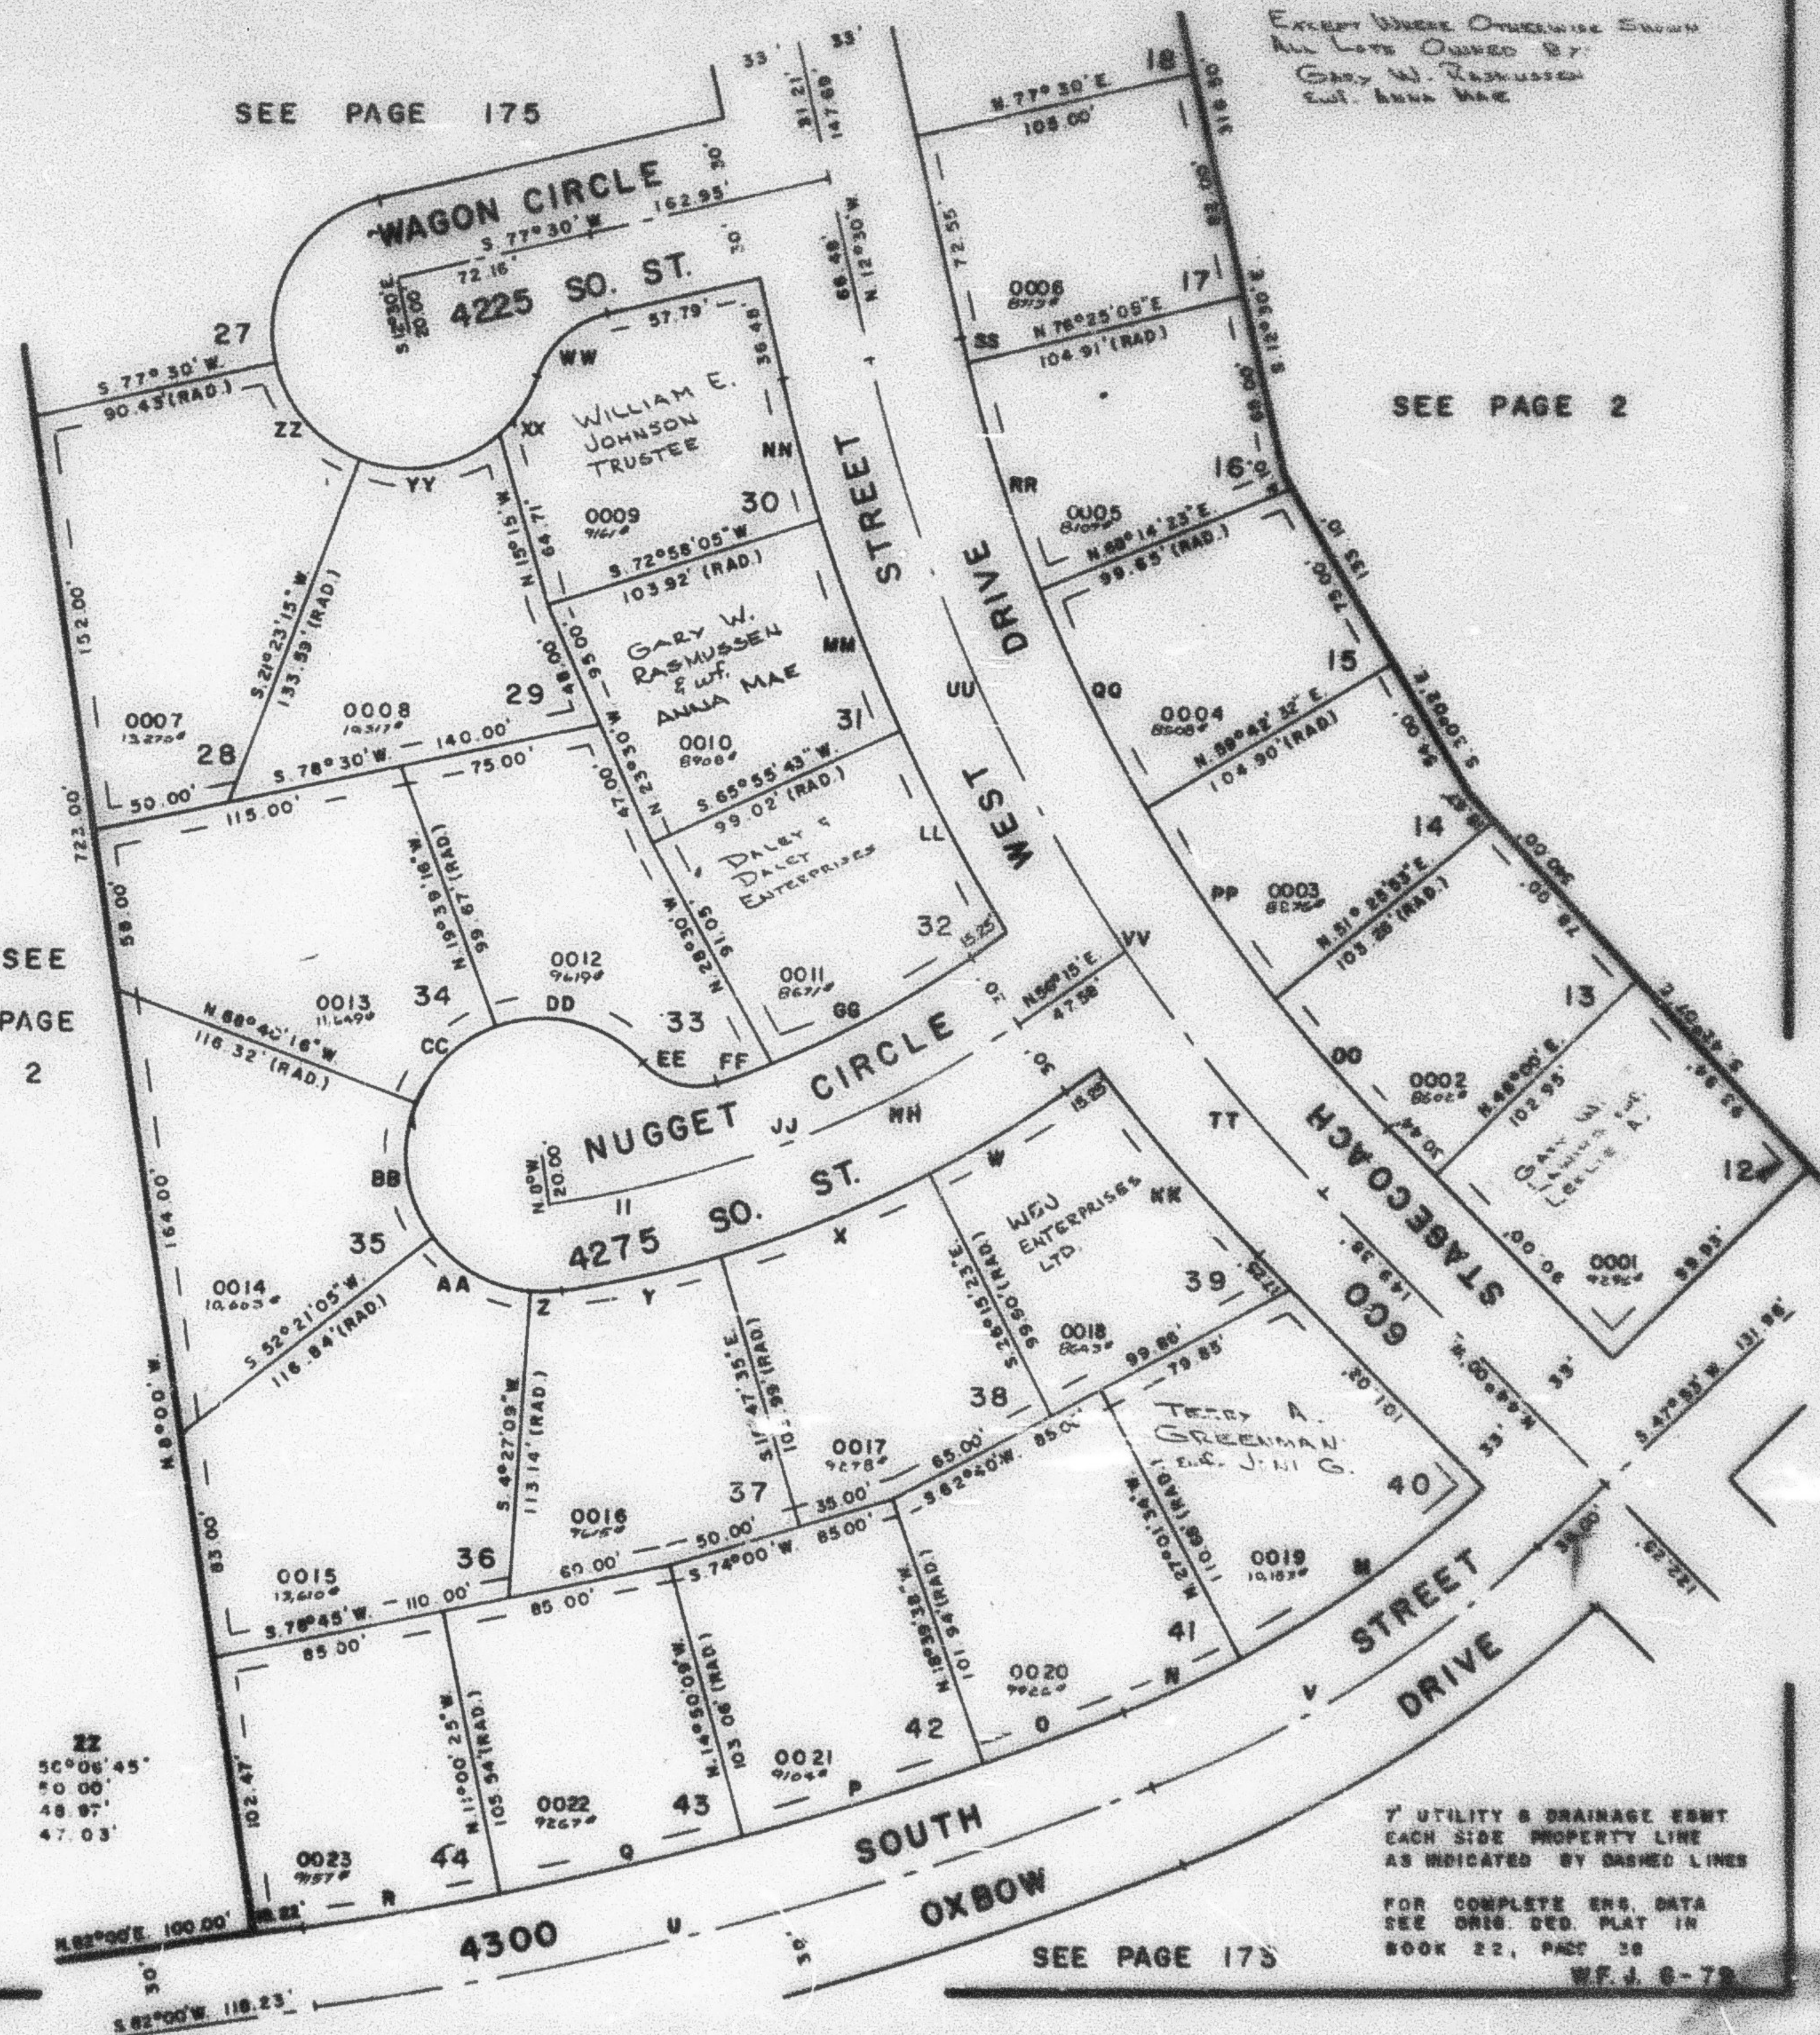

SEE PAGE 175

SEE PAGE 2

SEE PAGE 2

SEE PAGE 175