

PART OF THE NE 1/4, SEC. 7, T.5N., R.1W., S.L.B. & M.  
RIVER VALLEY SUBDIVISION NO. 9

LOTS 12-17, 28-44  
IN RIVERDALE CITY


TAXING UNIT: 26

SCALE 1" = 50'

SEE PAGE 175

SEE PAGE 2

SEE PAGE 2

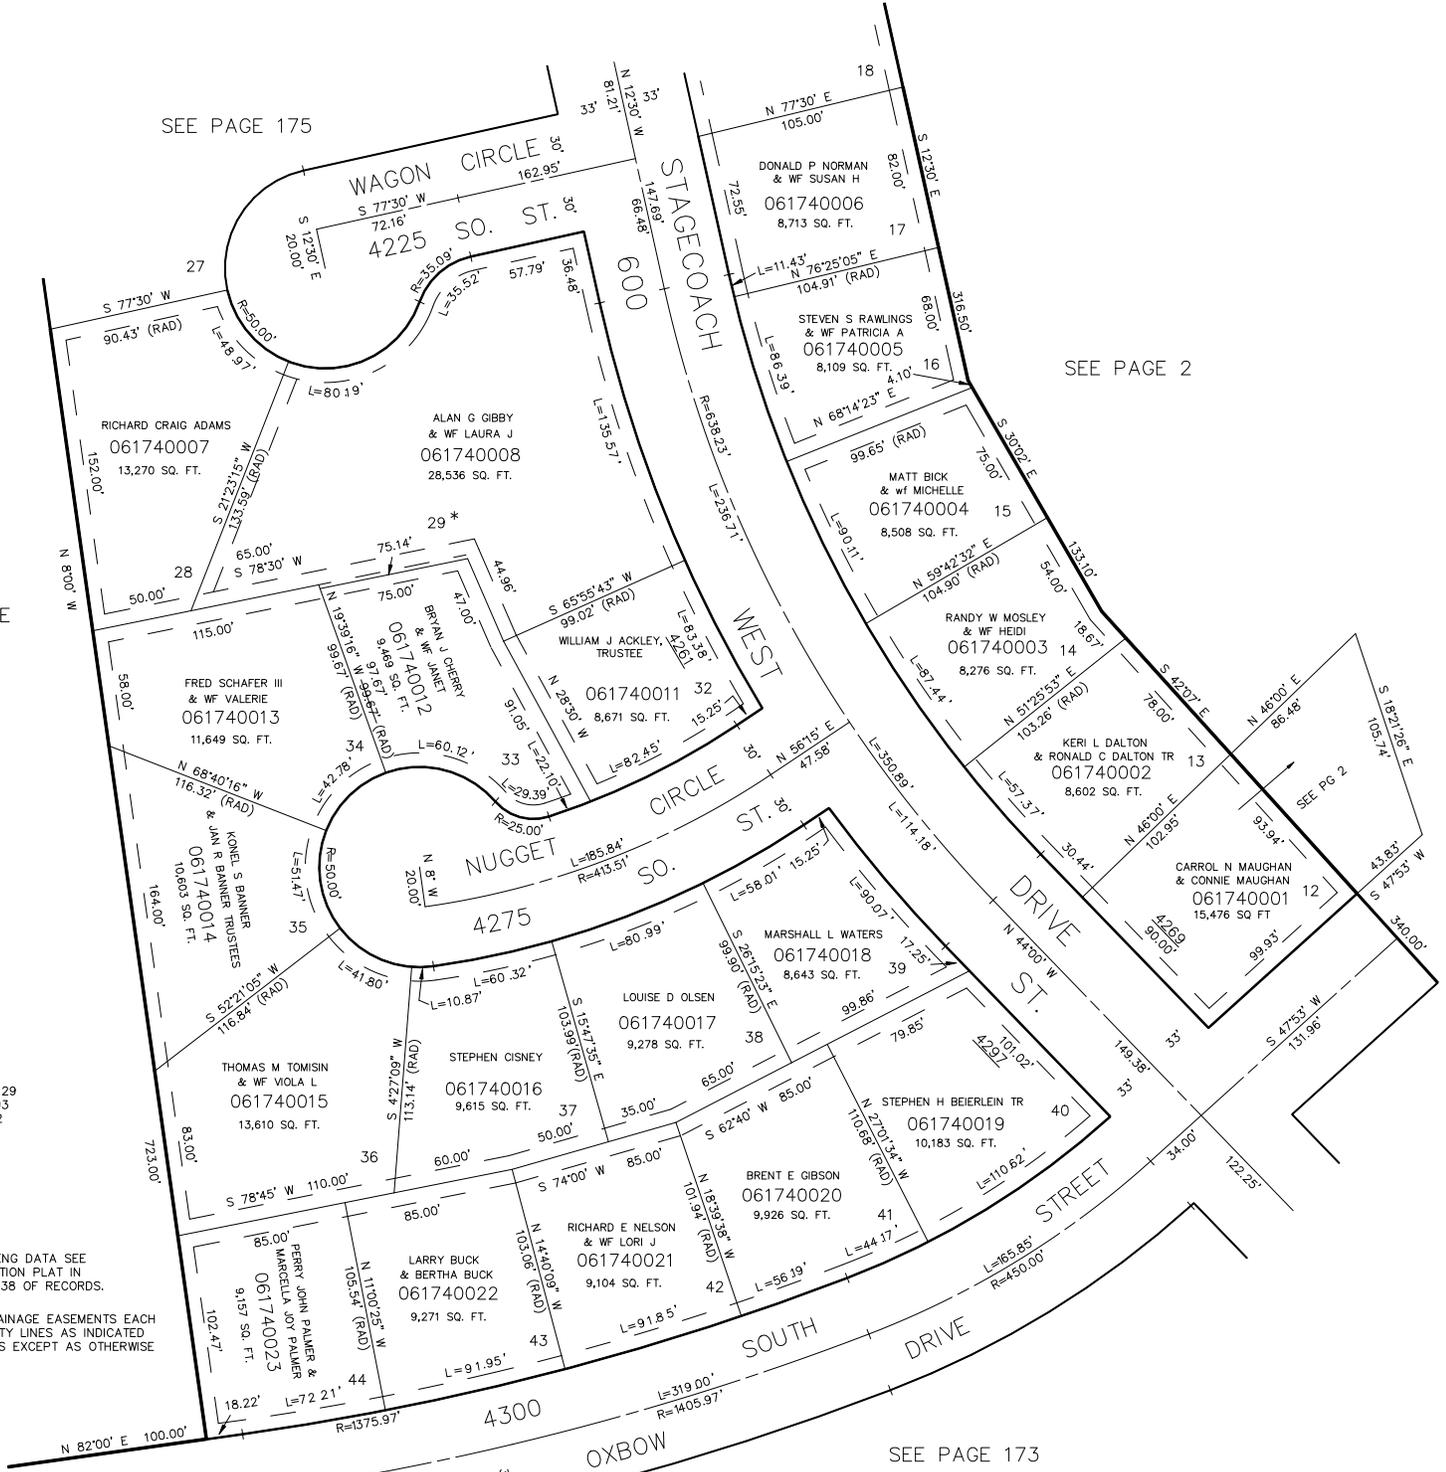

\* AMENDED LOT 29  
JUNE 24, 1993  
BK 36, PG 2  
1669-510

FOR COMPLETE ENG DATA SEE  
ORIGINAL DEDICATION PLAT IN  
BOOK 22, PAGE 38 OF RECORDS.

7' UTILITY & DRAINAGE EASEMENTS EACH  
SIDE OF PROPERTY LINES AS INDICATED  
BY DASHED LINES EXCEPT AS OTHERWISE  
SHOWN.

SEE PAGE 173