


PART OF THE NE 1/4, SEC. 7, T.5N., R.1W., S.L.B. & M.
RIVER VALLEY SUBDIVISION NO. 9

LOTS 12-17, 28-44
IN RIVERDALE CITY

TAXING UNIT: 26

SCALE 1" = 50'

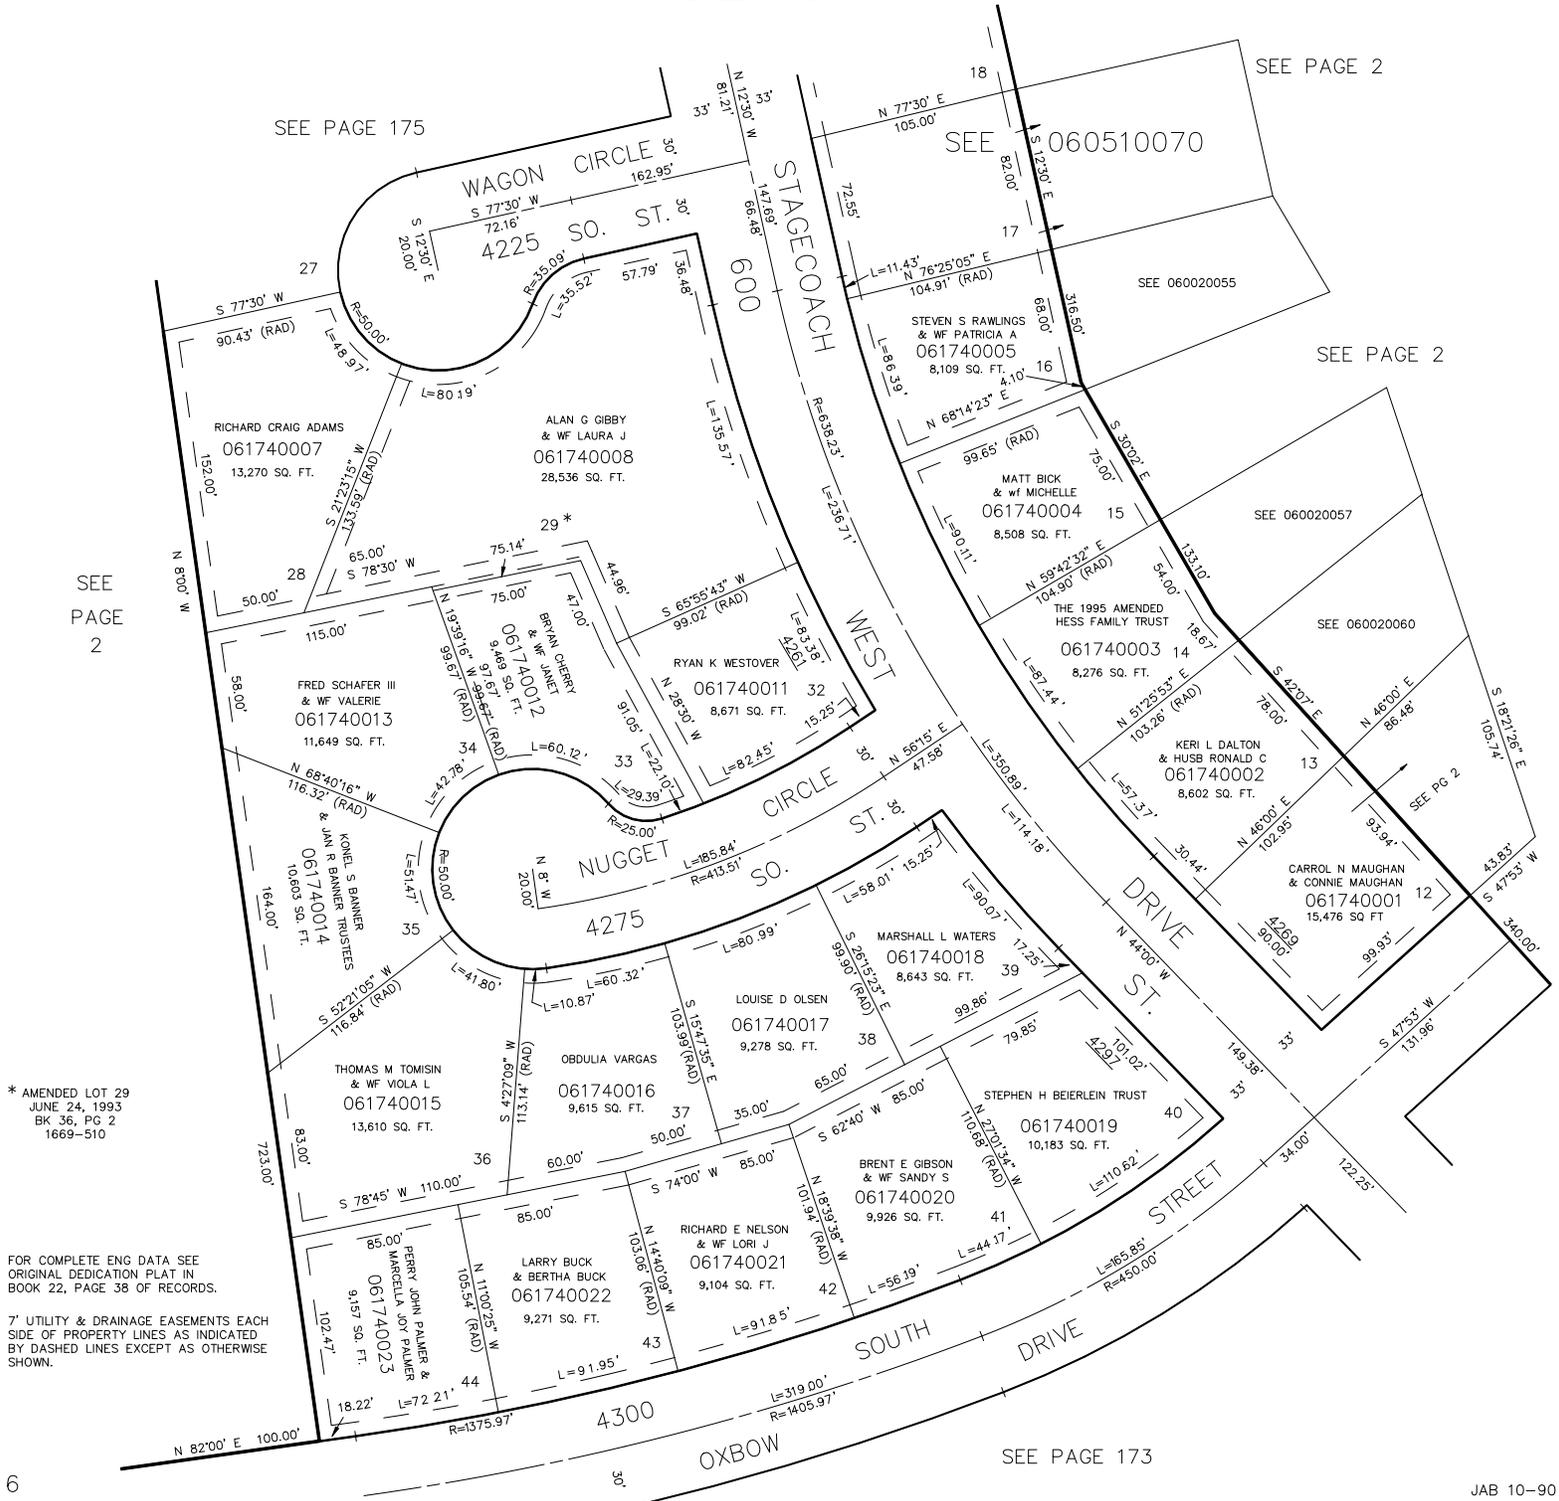

SEE PAGE 2

SEE PAGE 175

SEE PAGE 2

SEE 060510070

SEE 060020055

SEE PAGE 2

SEE 060020057

SEE 060020060

SEE PG 2

SEE PG 2

* AMENDED LOT 29
JUNE 24, 1993
BK 36, PG 2
1669-510

FOR COMPLETE ENG DATA SEE
ORIGINAL DEDICATION PLAT IN
BOOK 22, PAGE 38 OF RECORDS.

7' UTILITY & DRAINAGE EASEMENTS EACH
SIDE OF PROPERTY LINES AS INDICATED
BY DASHED LINES EXCEPT AS OTHERWISE
SHOWN.

SEE PAGE 173