

175

IN RIVERDALE CITY


TAXING UNIT 26

PREFIX 06-175

SCALE 1" = 50'

SEE PAGE 172

EXCEPT WHERE OTHERWISE SHOWN
ALL LOTS OWNED BY
GARY W. THOMAS
P.O. BOX 1111

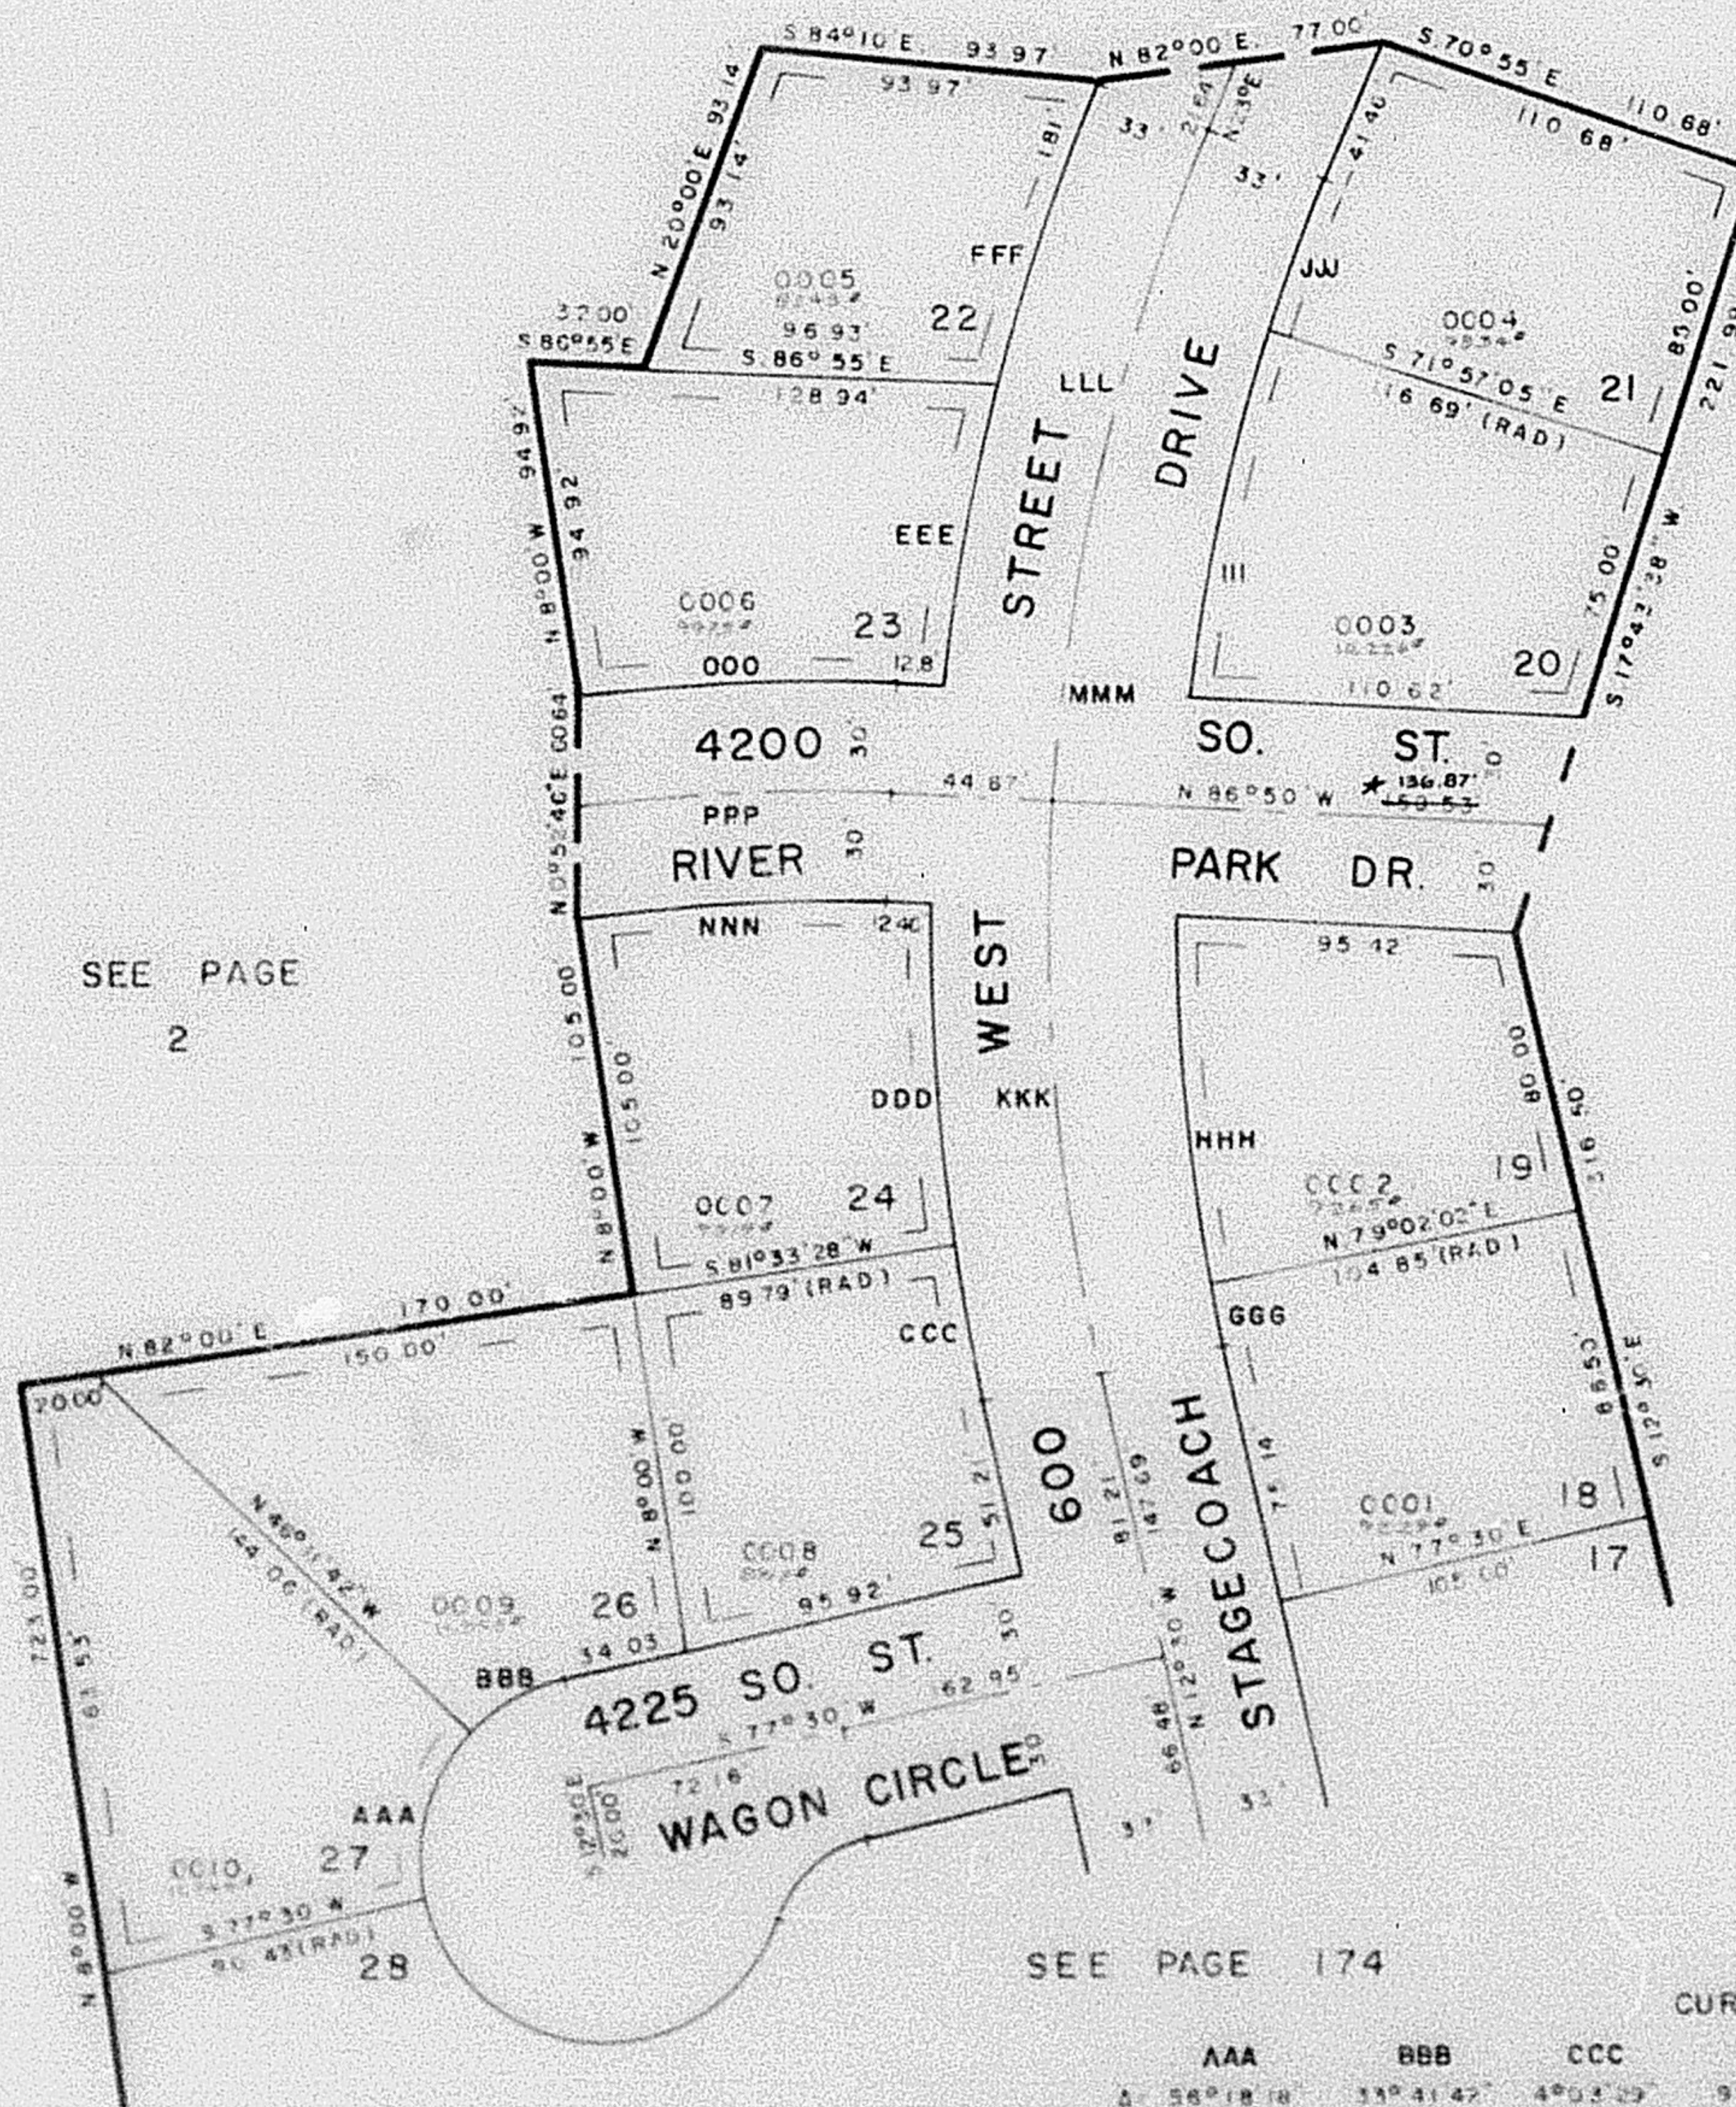

★ CORRECTION AFFIDAVIT
1315-641 - 8-1-79

SEE PAGE 2

SEE PAGE
2

SEE PAGE 174

AAA		BBB		CCC		DDD		EEE		FFF		GGG		HHH	
A	56°18'18"	33°41'42"	4°03'29"	5°02'47"	8°19'15"	8°17'52"	1°22'02"	11°15'02"							
R	50 00	50 00	59 5 32	59 5 32	59 5 32	59 5 32	52 9 32	52 9 32							
L	49 14	9 40	41 16	93 99	86 46	86 72	14 17	10 3 47							
LC	47 18	28 94	42 15	33 30	86 19	86 14	14 17	10 3 77							

7. UTILITY & DRAINAGE EBM
EACH SIDE PROPERTY LINE AS
INDICATED BY DASHED LINES

FOR COMPLETE ENG DATA
SEE ORIG DES PLAT IN
BOOK 22 PAGE 18