

PART OF N.E. 1/4 SEC. 7, T.5N., R.1W., S.L.B. 8M
RIVER VALLEY SUBDIVISION NO. 9

175

LOTS 18-27

TAXING UNIT 26


IN RIVERDALE CITY

PREFIX 06-175

SCALE 1" = 50'

SEE PAGE 172

EXCEPT WHERE OTHERWISE SHOWN
 ALL LOTS OWNED BY
 GARY W. RASMUSSEN
 EWF. ANNA HAE

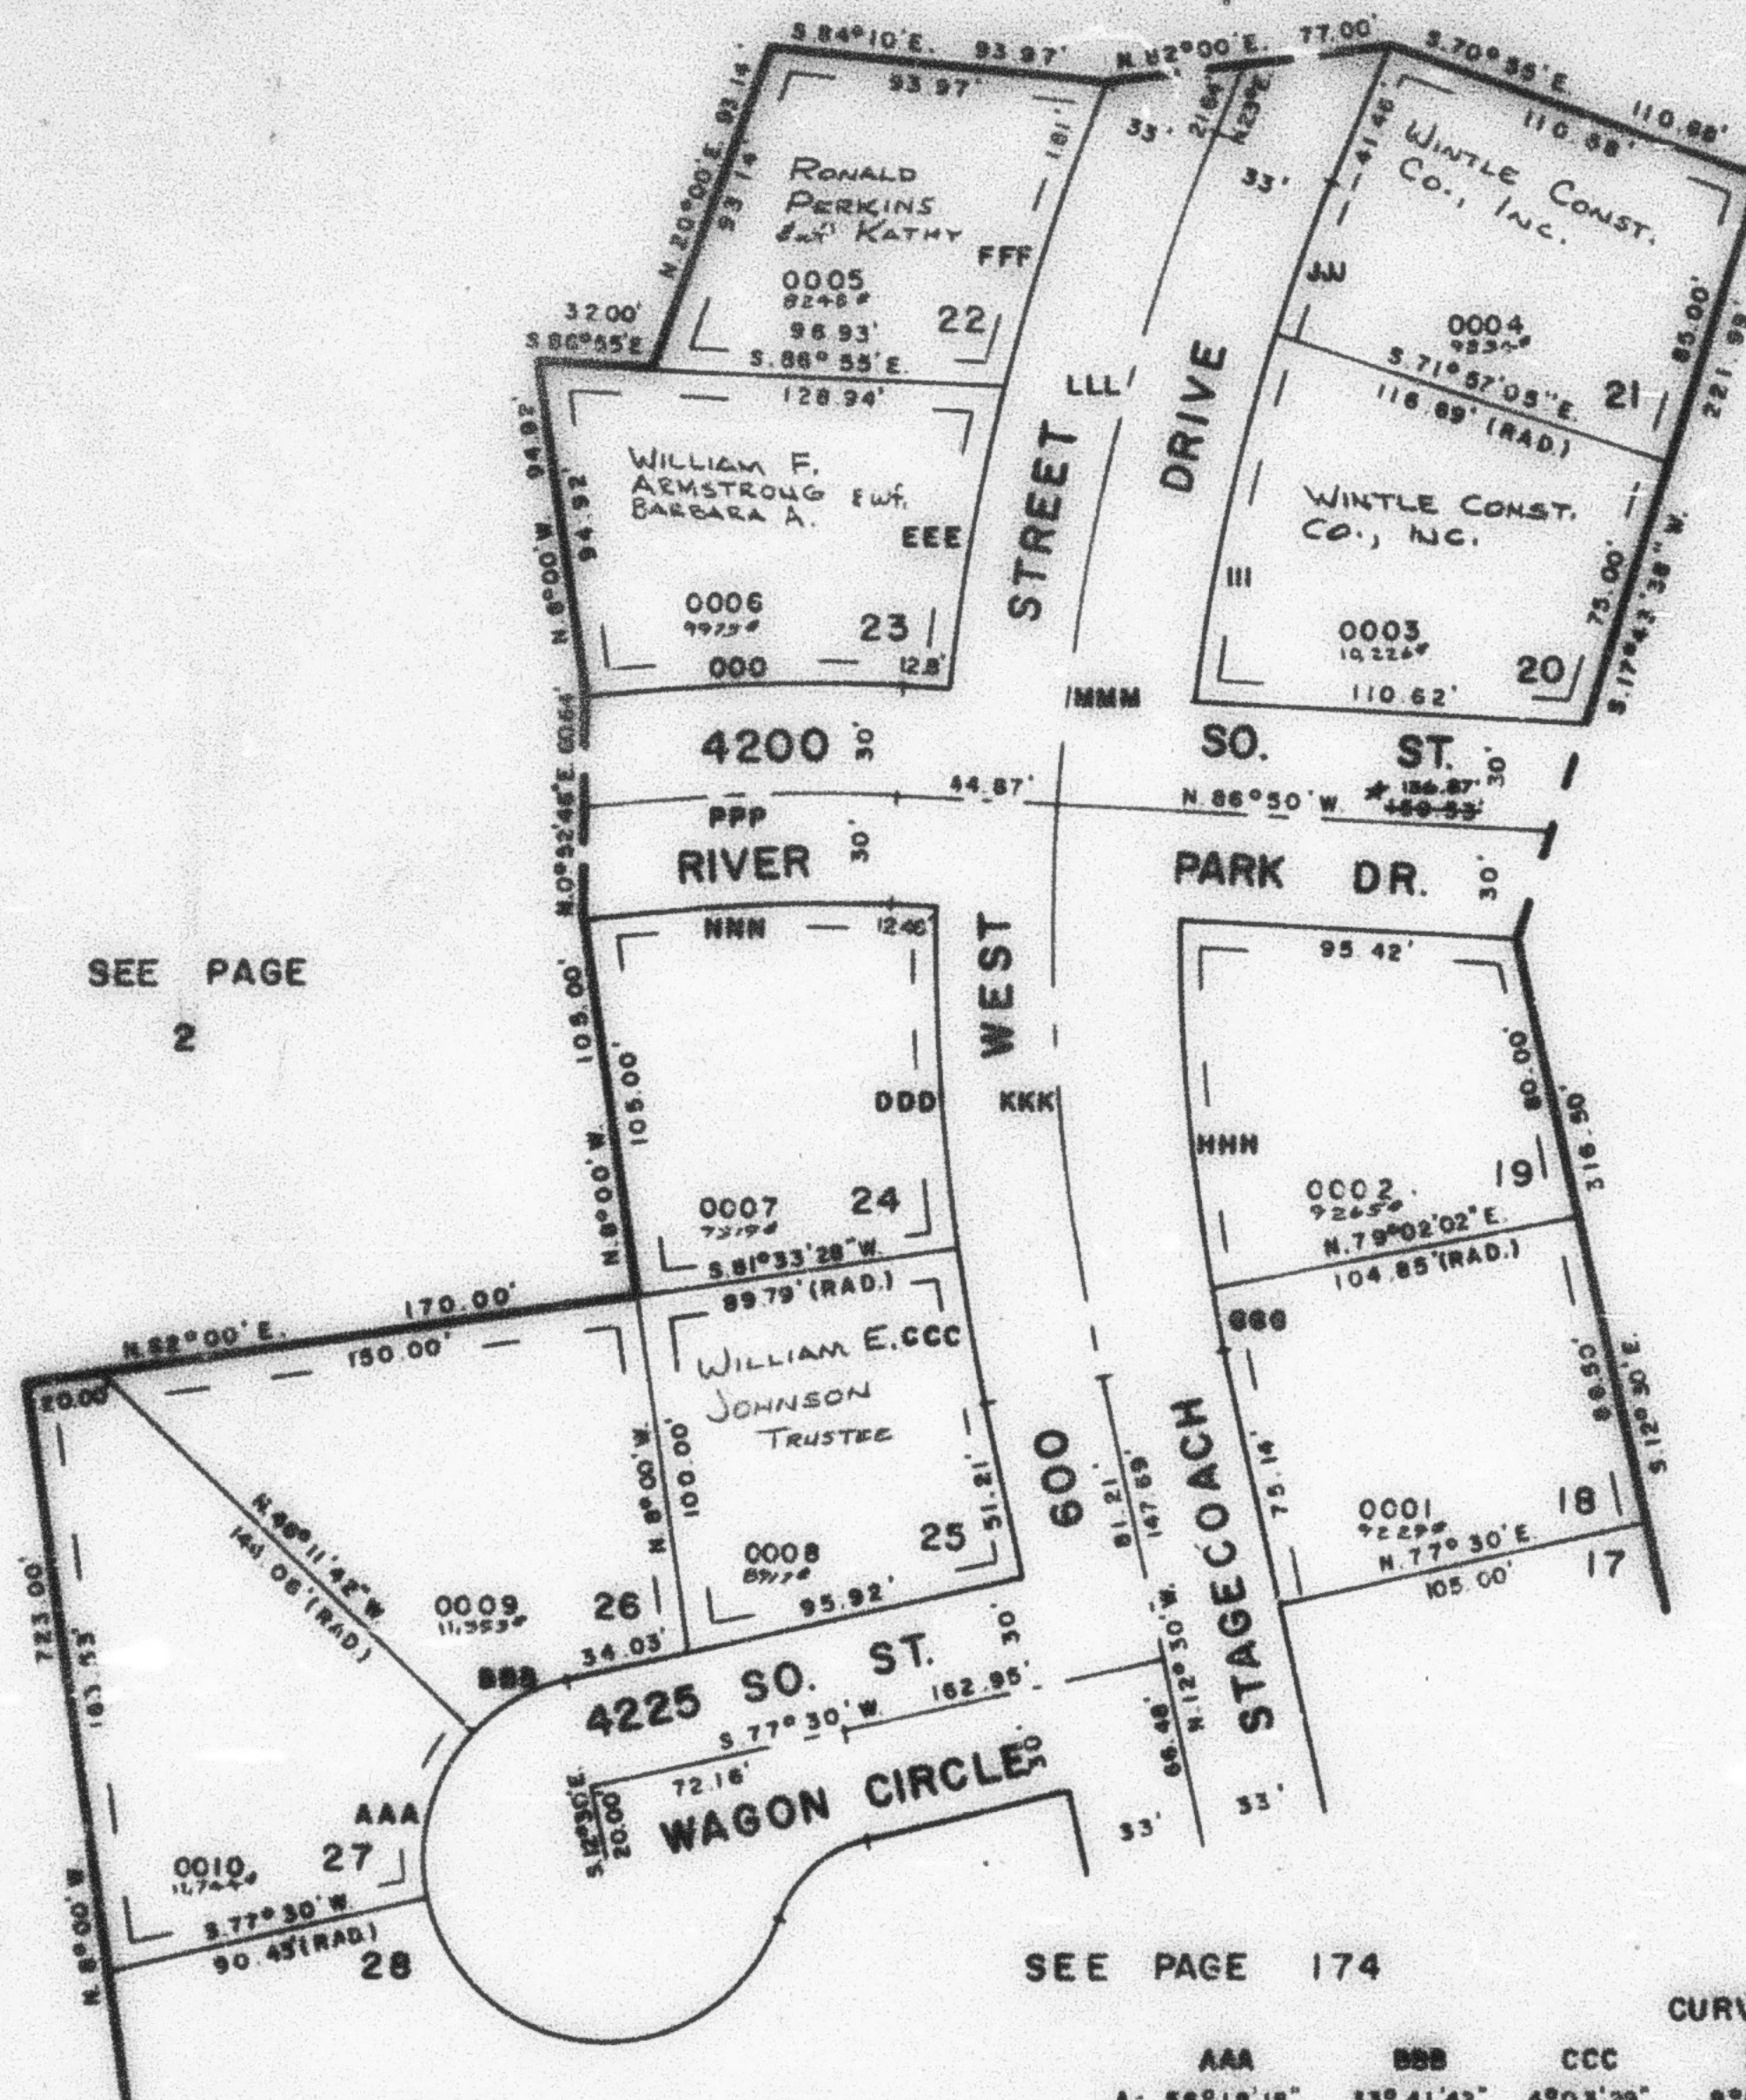

SEE PAGE 2

SEE PAGE 2

SEE PAGE 174

7' UTILITY & DRAINAGE ESMT.
 EACH SIDE PROPERTY LINE AS
 INDICATED BY DASHED LINES

FOR COMPLETE ENG. DATA
 SEE ORIG. DEED PLAT IN
 BOOK 22, PAGE 38

AAA	BBB	CCC	DDD	EEE	FFF	GGG	HHH
A: 56°18'18"	33°41'42"	4°03'29"	9°02'47"	8°19'15"	8°17'52"	1°32'02"	11°13'02"
R: 50.00'	50.00'	595.32'	595.32'	595.32'	595.32'	529.32'	529.32'
L: 49.14'	29.40'	42.16'	93.99'	88.46'	88.22'	14.17'	102.94'
LC: 47.18'	28.98'	42.15'	93.90'	88.38'	88.14'	14.17'	103.77'
III	JJJ	KKK	LLL	MMM	NNN	OOO	PPP
A: 11°15'58"	4°57'05"	16°00'41"	19°29'18"	33°20'	11°10'	10°03'	10°37'50"
R: 529.32'	529.32'	562.32'	562.32'	562.32'	435.03'	435.03'	445.03'
L: 104.09'	45.74'	157.14'	191.27'	748.41'	84.79'	87.12'	88.24'
LC: 103.91'	45.75'	79.09'	96.57'	180.00'	84.65'	87.01'	43.24'

W.F.J. 6-79