

PART OF N.E. 1/4 SEC. 7, T.5 N., R.1 W., S.L.B. & M.

RIVER VALLEY SUBDIVISION NO. 9

175

LOTS 18-27

TAXING UNIT 26


IN RIVERDALE CITY

PREFIX 06-175

SCALE 1" = 50'

SEE PAGE 172

EXCEPT WHERE OTHERWISE SHOWN
ALL LOTS OWNED BY
GARY W. RASMUSSEN
EWS. ANNA MAE

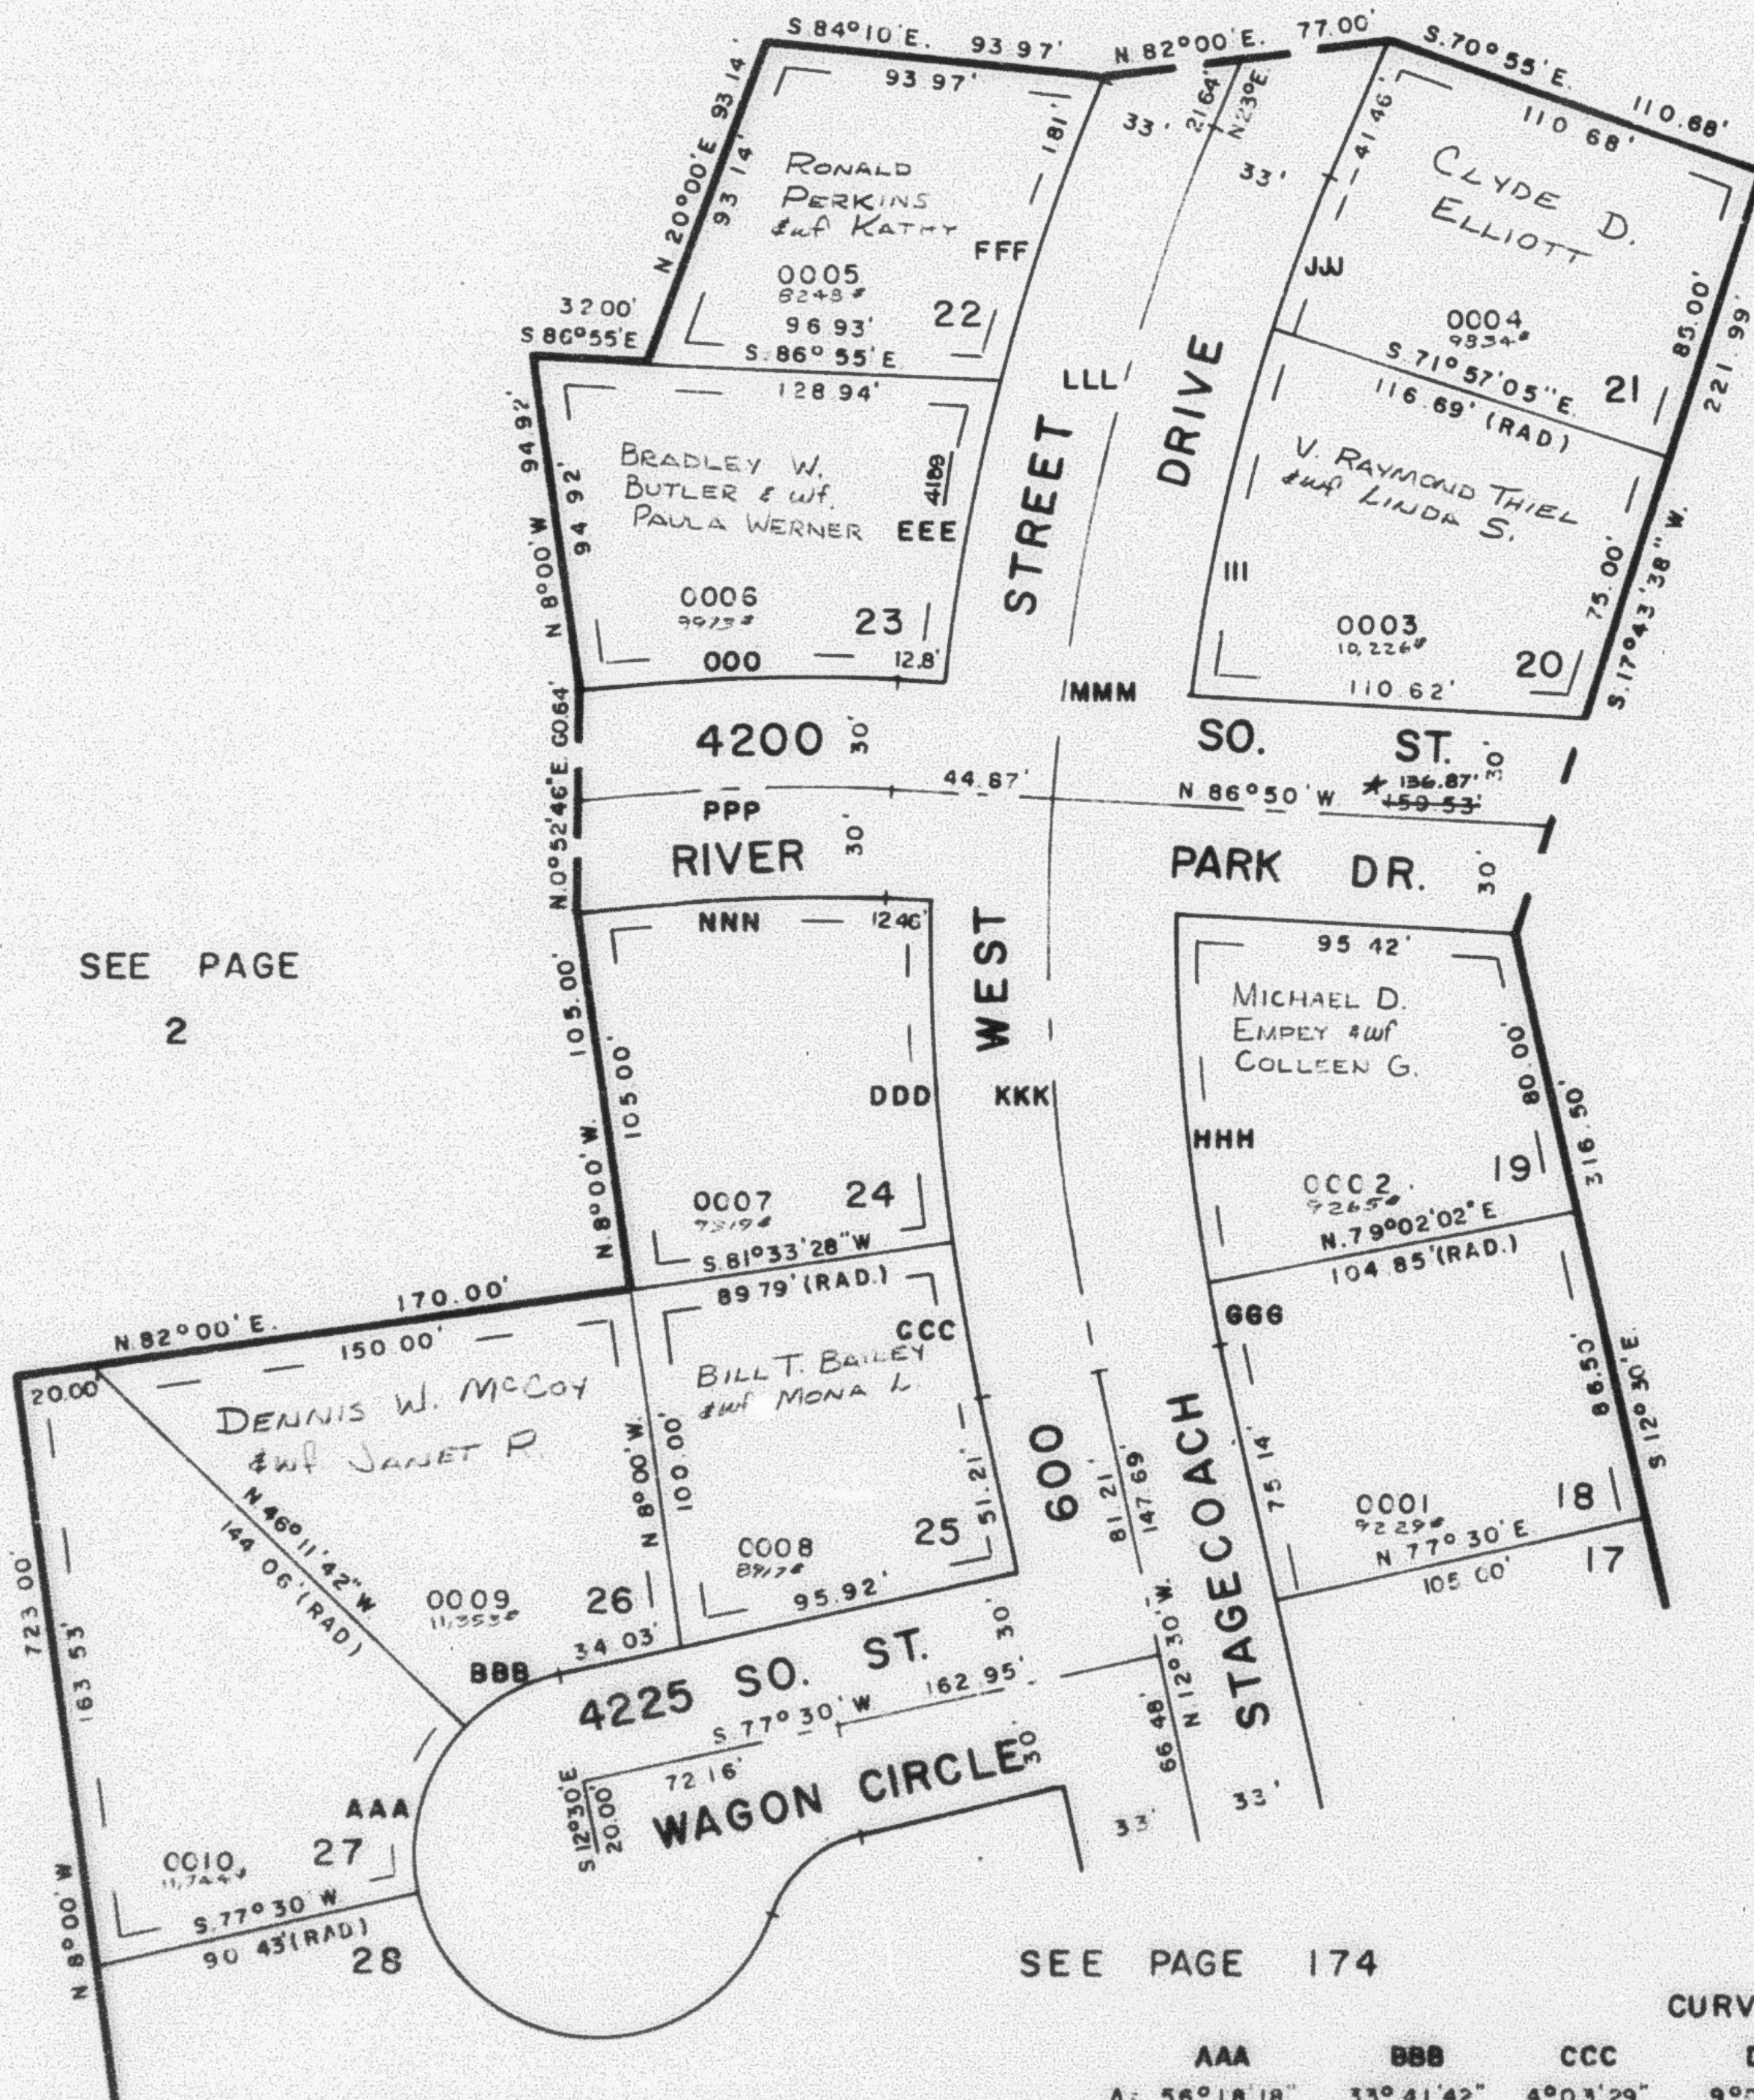

SEE PAGE
2

SEE PAGE 2

★ CORRECTION AFFIDAVIT
1315-641 - 8-1-79

SEE PAGE 174

7' UTILITY & DRAINAGE ESMT
EACH SIDE PROPERTY LINE AS
INDICATED BY DASHED LINES

FOR COMPLETE ENG DATA
SEE ORIG. DED. PLAT IN
BOOK 22, PAGE 38

CURVE DATA		AAA	BBB	CCC	DDD	EEE	FFF	GGG	HHH
A:	56°18'18"	33°41'42"	4°03'29"	9°02'47"	8°19'15"	8°17'52"	1°32'02"	11°15'02"	
R:	50.00'	50.00'	595.32'	595.32'	595.32'	595.32'	529.32'	529.32'	529.32'
L:	49.14'	29.40'	42.16'	93.99'	86.46'	86.22'	14.17'	103.94'	
LC:	47.18'	29.98'	42.15'	93.90'	86.38'	86.14'	14.17'	103.77'	
CURVE DATA		III	JJJ	KKK	LLL	MMM	NNN	OOO	PPP
A:	11°15'58"	4°57'05"	16°00'41"	19°29'19"	35°30'	11°10'	10°05'	10°37'30"	
R:	529.32'	529.32'	562.32'	562.32'	562.32'	435.03'	495.03'	465.03'	
L:	104.08'	45.74'	157.14'	191.27'	248.41'	84.79'	87.12'	86.24'	
LC:	103.91'	45.73'	157.14'	191.27'	248.41'	84.65'	87.01'	86.24'	
T:			79.09'	98.57'	180.00'				43.24'

W.F.J. 6-79